


E SECTION DETAIL
WO-M9131 1:20

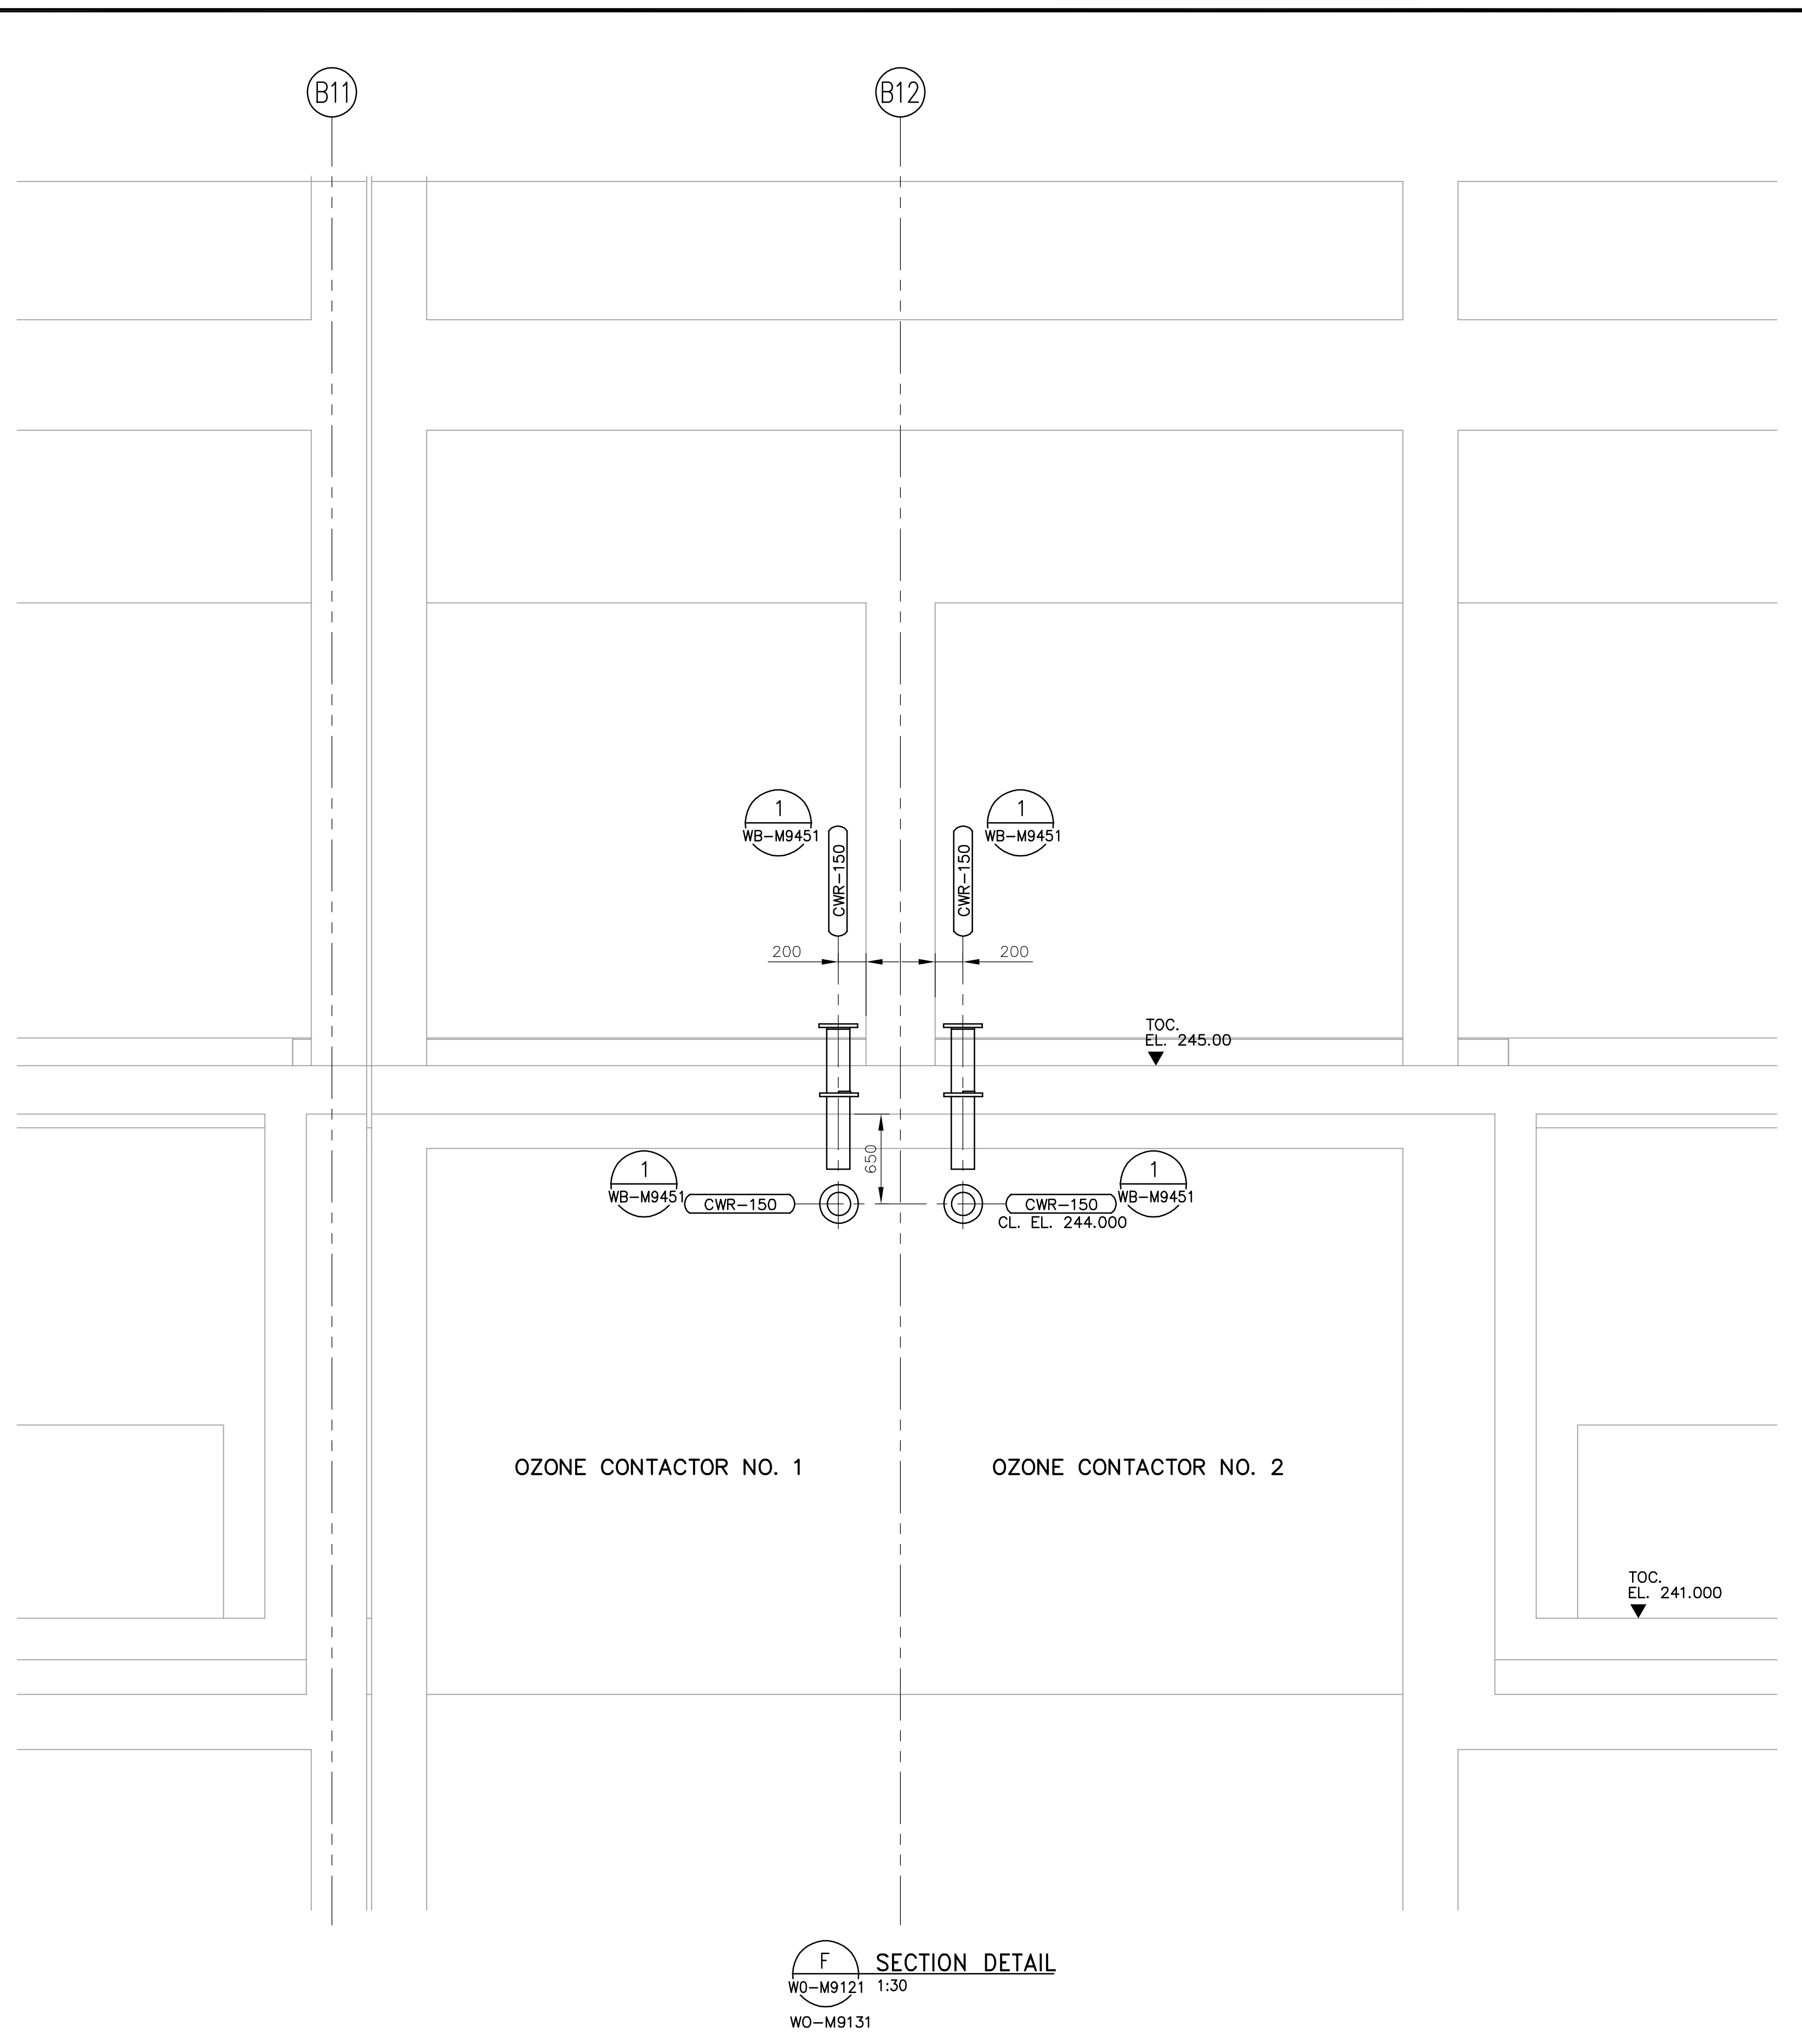

F SECTION DETAIL
WO-M9121 1:30
WO-M9131

<p>APEGN Certificate of Authorization CH2M HILL Canada Ltd. No. 1441 Expiry: April 30, 2007</p>	<p>B.M. ELEV.</p> <table border="1"> <tr><td> </td><td> </td><td> </td></tr> <tr><td> </td><td> </td><td> </td></tr> <tr><td> </td><td> </td><td> </td></tr> <tr><td> </td><td> </td><td> </td></tr> </table>													<p>CH2MHILL Frederickson Cooper ARCHITECTS</p>	<p>EarthTech A Tyco International Ltd. Company</p>	<p>ENGINEER'S SEAL</p> <p>ORIGINAL SIGNED BY D.J. PERNITSKY 2006/02/06</p>	<p>THE CITY OF WINNIPEG WATER AND WASTE DEPARTMENT ENGINEERING DIVISION</p> <p>WATER TREATMENT PLANT OZONE MECHANICAL AND ELECTRICAL</p> <p>PROCESS MECHANICAL PIPE EMBEDS SECTION DETAILS</p>
<table border="1"> <tr><td>DESIGNED BY</td><td>CBE/DP</td><td>CHECKED BY</td><td>EM</td></tr> <tr><td>DRAWN BY</td><td>EK</td><td>APPROVED BY</td><td>DJT</td></tr> </table>	DESIGNED BY	CBE/DP	CHECKED BY	EM	DRAWN BY	EK	APPROVED BY	DJT	<p>SCALE: AS SHOWN</p> <p>RELEASED FOR CONSTRUCTION BY: R. SOROKOWSKI</p>	<p>CONSULTANT DRAWING NO. WO-M9203</p>	<p>CITY FILE NUMBER</p> <p>SHEET OF</p> <p>CITY DRAWING NUMBER 1-06010-A-M9203-001-010</p>						
DESIGNED BY	CBE/DP	CHECKED BY	EM														
DRAWN BY	EK	APPROVED BY	DJT														
<table border="1"> <tr><td>01</td><td>742-2005 ADDENDUM 3</td><td>06/05/05</td><td>CE</td></tr> <tr><td>00</td><td>ISSUED FOR TENDER</td><td>2006/02/03</td><td>DP</td></tr> </table>	01	742-2005 ADDENDUM 3	06/05/05	CE	00	ISSUED FOR TENDER	2006/02/03	DP	<table border="1"> <tr><td>DATE</td><td>2005/10/20</td><td>DATE</td><td>2006/02/08</td></tr> </table>	DATE	2005/10/20	DATE	2006/02/08	<p>DESIGNED BY: CBE/DP</p> <p>DRAWN BY: EK</p> <p>SCALE: AS SHOWN</p>	<p>CITY FILE NUMBER</p> <p>SHEET OF</p> <p>CITY DRAWING NUMBER 1-06010-A-M9203-001-010</p>		
01	742-2005 ADDENDUM 3	06/05/05	CE														
00	ISSUED FOR TENDER	2006/02/03	DP														
DATE	2005/10/20	DATE	2006/02/08														
<p>No. 1441 Expiry: April 30, 2007</p>	<p>DATE: 2005/10/20</p>	<p>DATE: 2006/02/08</p>	<p>DATE: 2006/02/08</p>														