



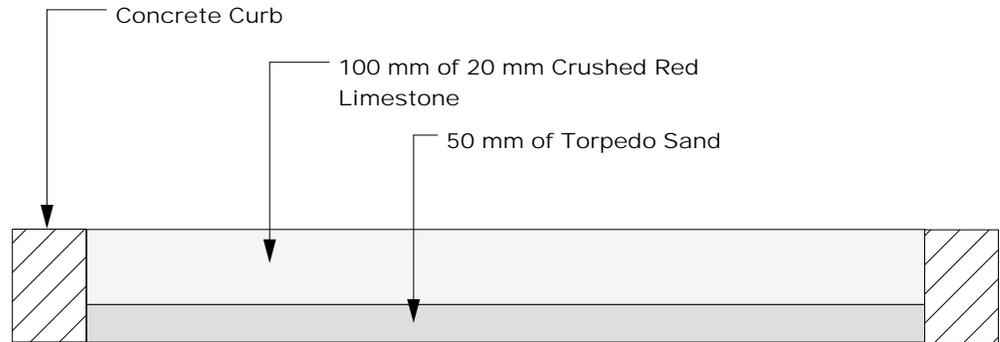

TITLE

Typical Roblin Boulevard Median

A.2.

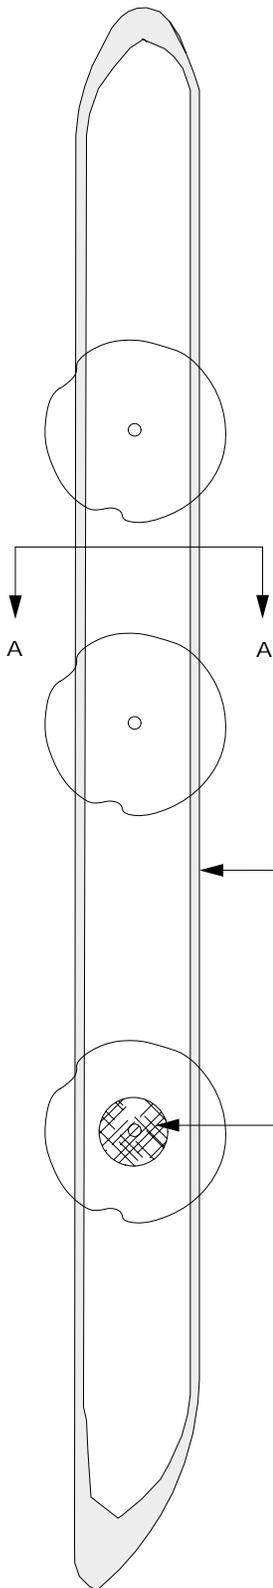

Crosssection for Red Limestone Area
Section "A" - "A"
(N.T.S.)

THE CITY OF WINNIPEG
Planning, Property and Development Department
Planning and Land Use Division
Unit 15 - 10 Fort Street, Winnipeg, MB, R3C 4X5

