


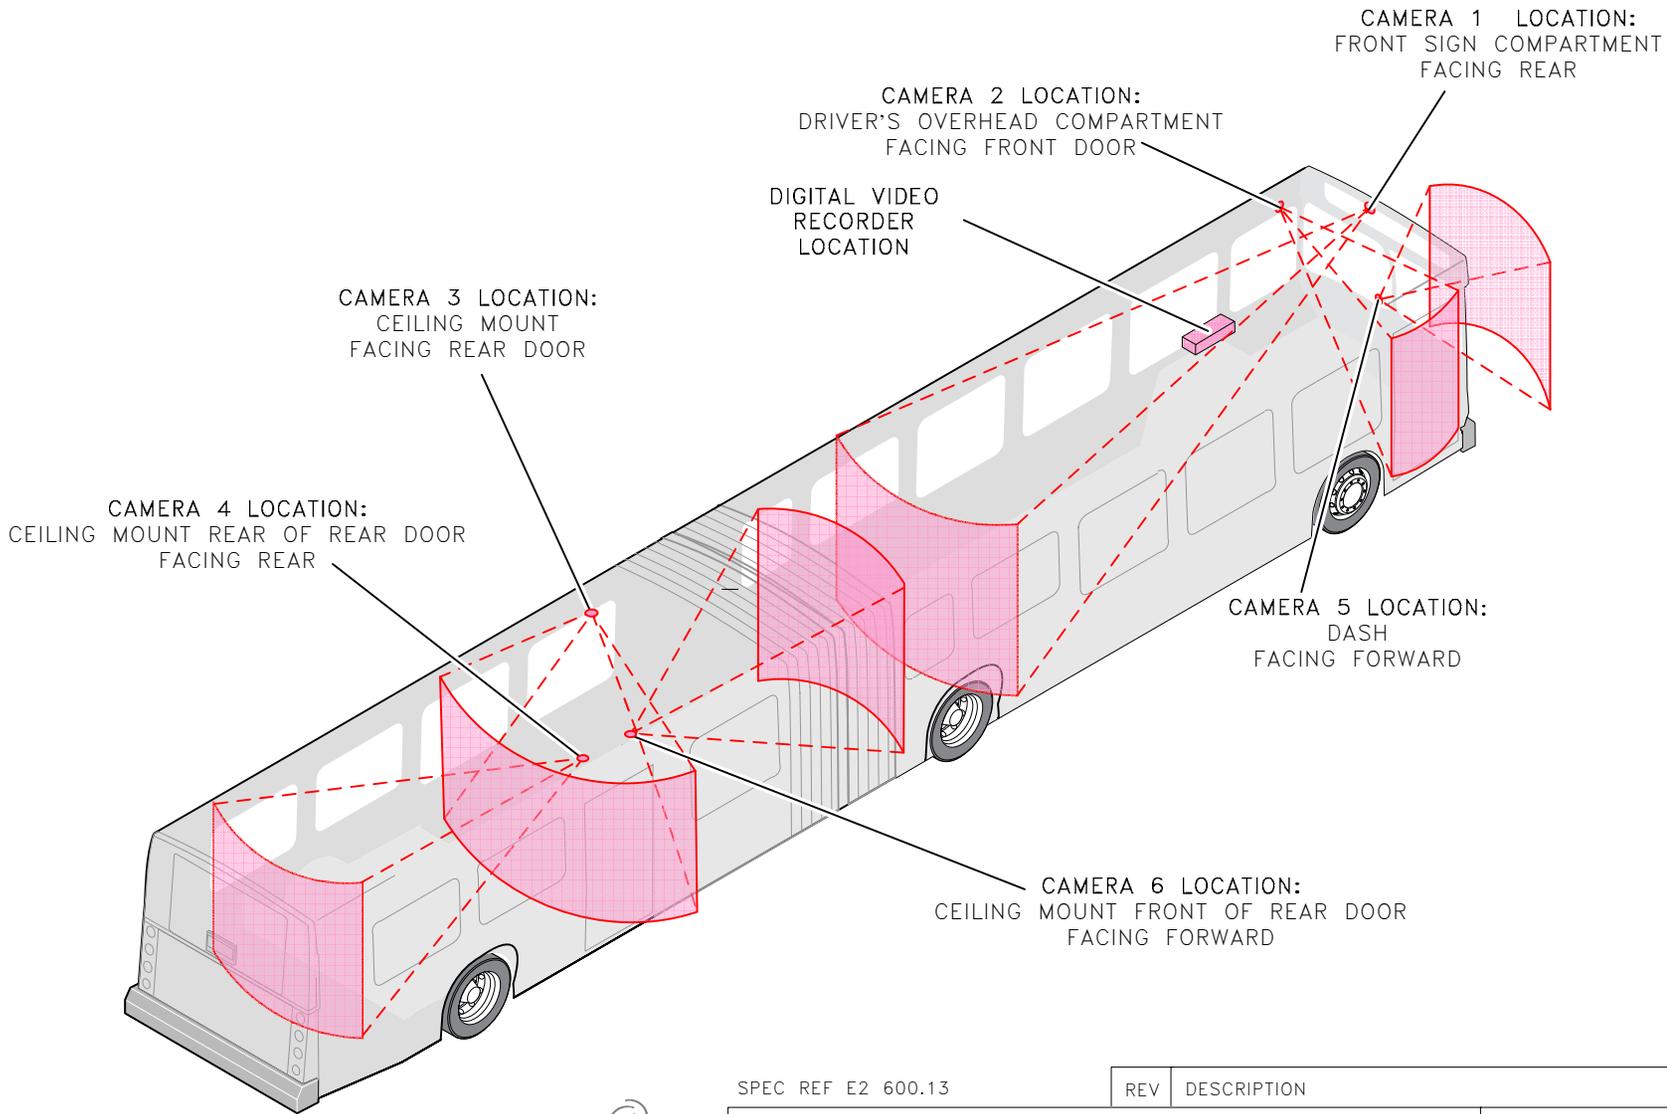

ITEM	NAME	DESCRIPTION	QTY



SPEC REF E2 600.13

REV	DESCRIPTION	DATE



CITY OF WINNIPEG
TRANSIT DEPARTMENT
421 Osborne Street
Winnipeg, MB R3L 2A2

CATEGORY	City of Winnipeg Transit Department	SCALE	N.T.S.	DRAWING NO.	723-2006-007
	DRAWING TITLE	Bus Tender 723-2006	DRAWN BY		TVD
DRAWING TITLE	Surveillance Camera and Video Recorder Locations	DATE	2006-11-09	SHEET NO.	07/08