


UMA FILE NAME: F953-001-01_01-14-2003_RX.dwg
 DATE: 2007.02.21
 DESCRIPTION: Second Floor New Construction
 PROJECT No: F953-001-01
 PLOT: 07/07/20 11:13:41 AM
 ADDRESS: 999 Sargent St. Winnipeg, Manitoba

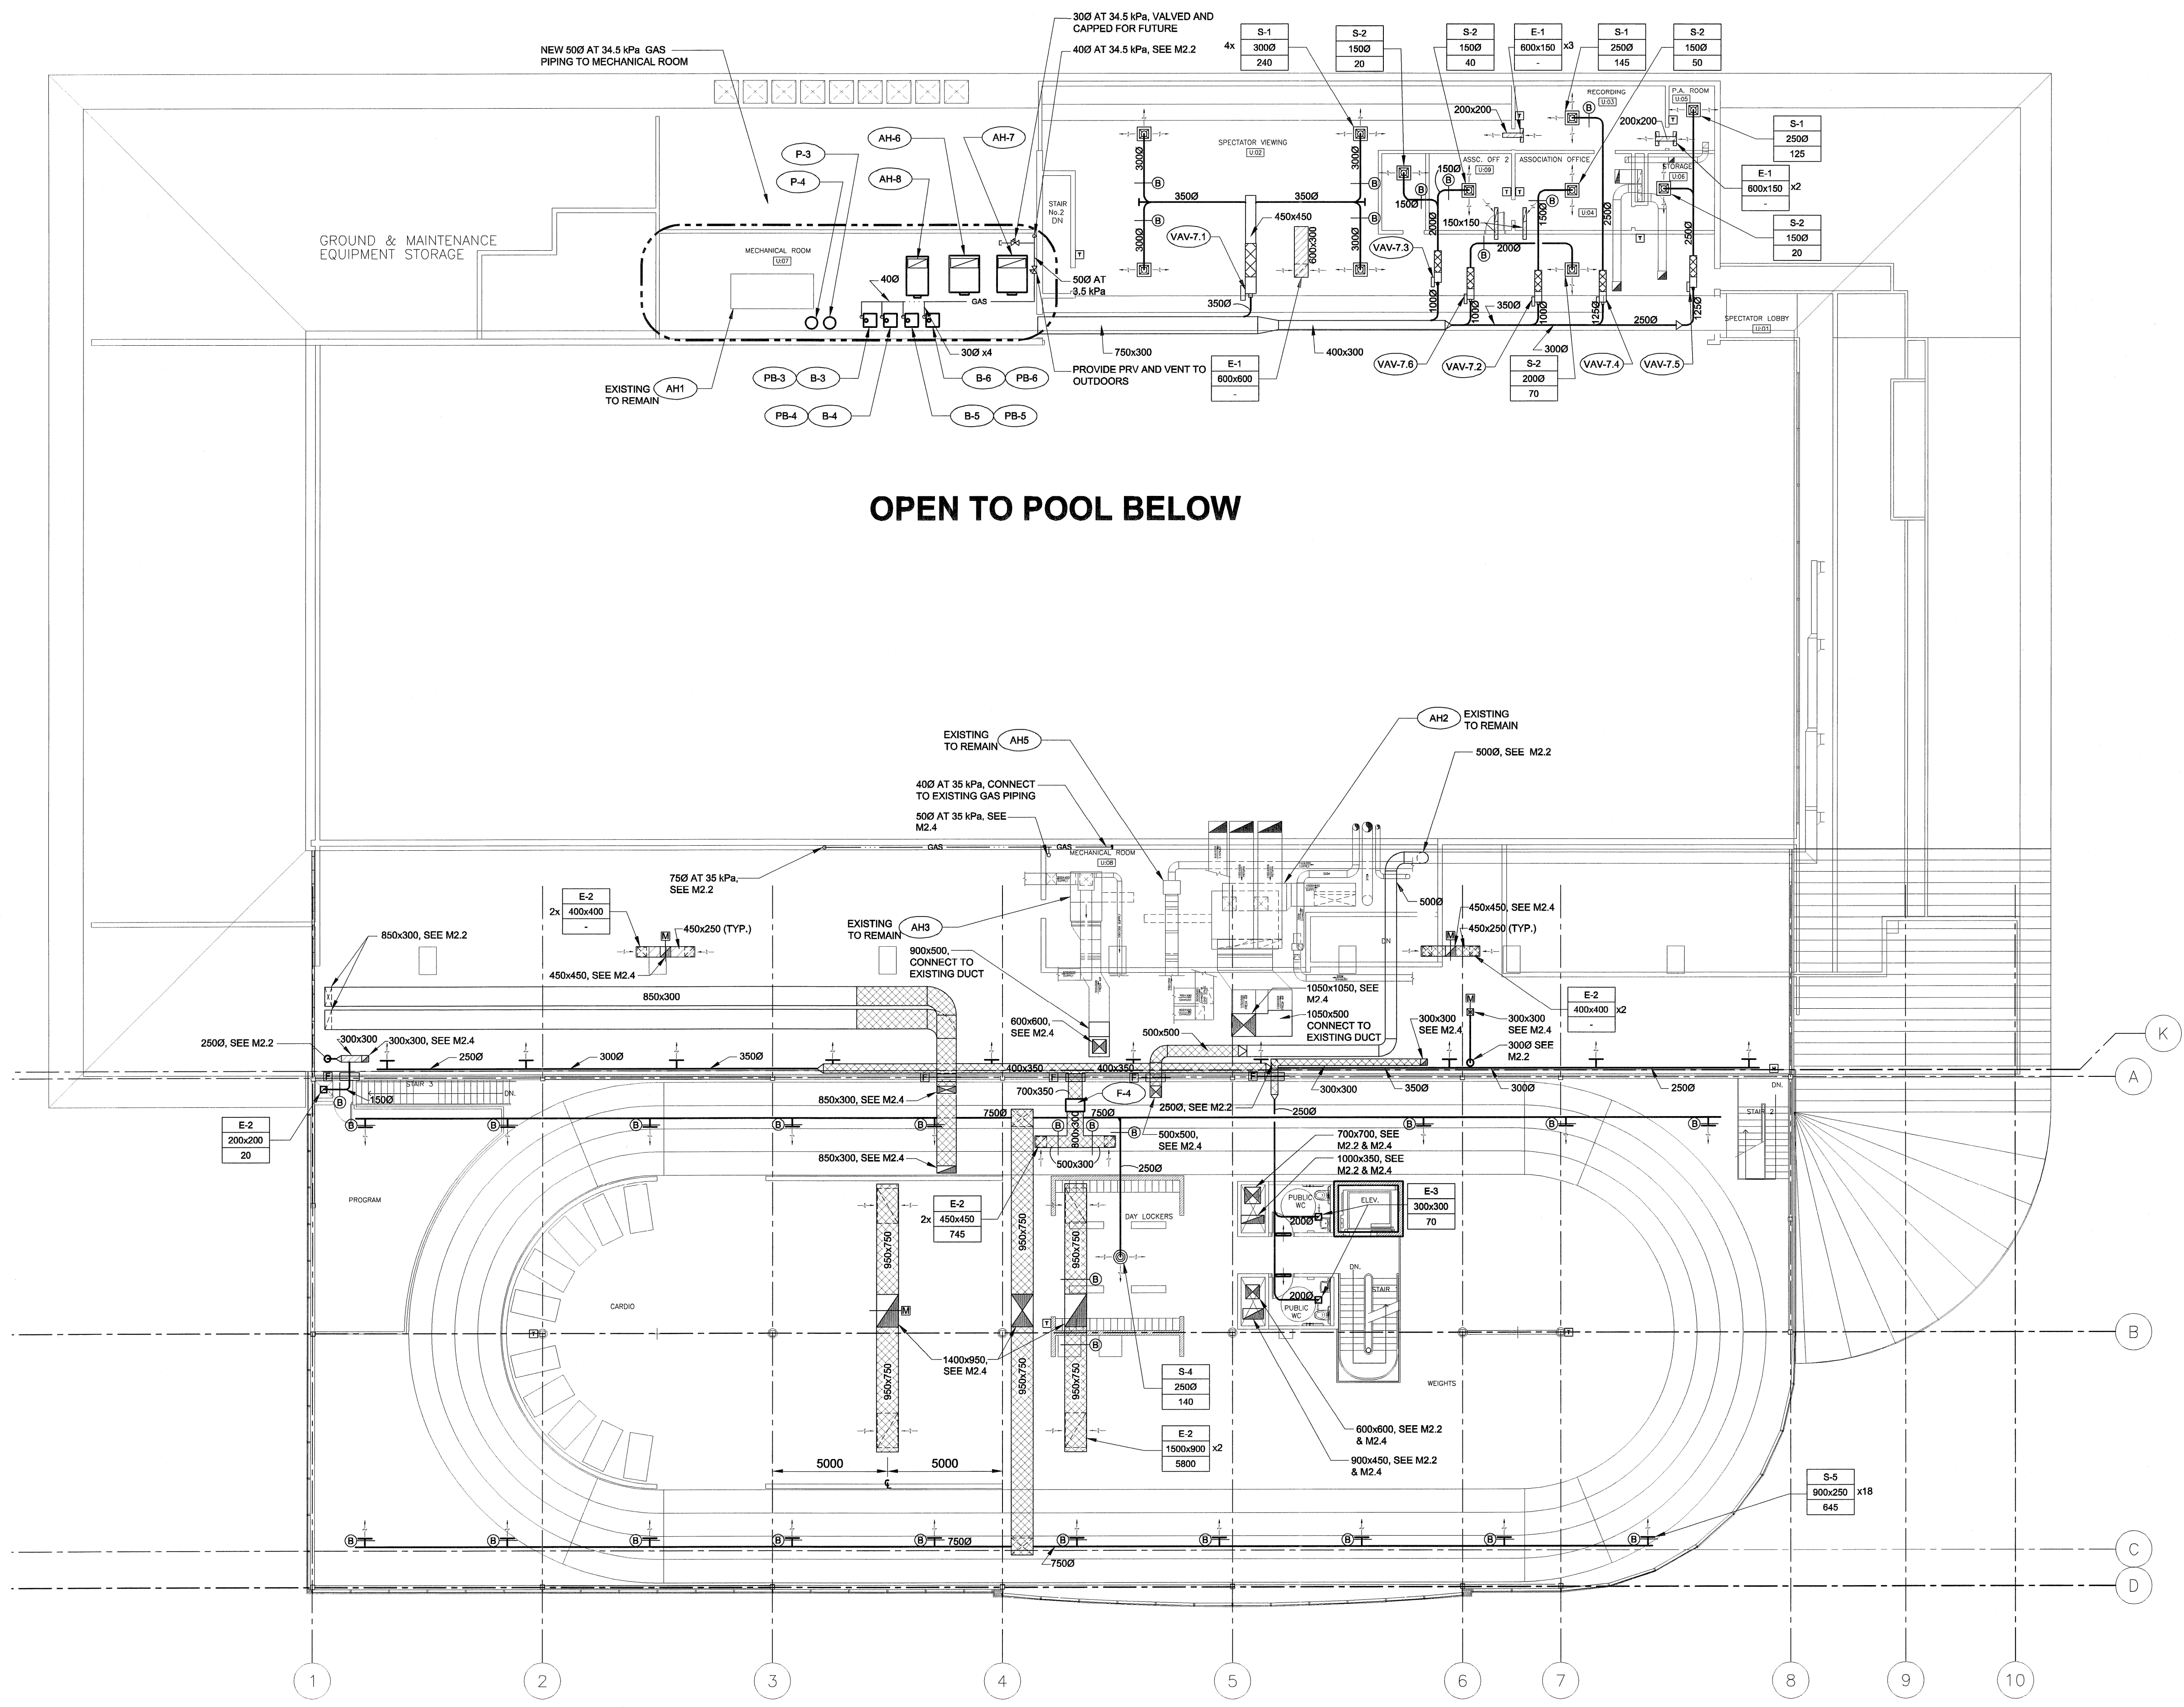

OPEN TO POOL BELOW

PLAN
 1
 M2.3
 SCALE 1:150
 SECOND FLOOR HVAC NEW CONSTRUCTION

UMA | AECOM
 © 2007 UMA ENGINEERING LTD. ALL RIGHTS RESERVED.

APEGM
 Certificate of Authorization
 UMA Engineering Ltd. (MB)
 No. 256 Date: 07/07/23

DRN CHK DES ENG IDR
 UMA/AECOM REVIEW

0	ISSUED FOR TENDER	RJP	07/07/23
NO.	REVISION/DESCRIPTION	BY	DATE

SEALS

PROVINCE OF MANITOBA
 July 20, 2007
 B.M. PETERSON
 REGISTERED PROFESSIONAL ENGINEER

DRAWN BY: RJP CHECKED BY: USER APPROVED
 DATE: 2007.07.17

CITY OF WINNIPEG
 PLANNING, PROPERTY & DEVELOPMENT DEPARTMENT
 CIVIC ACCOMMODATIONS DIVISION
 300 - 65 GARRY ST. R3C 4K4

PROJECT
 Construction of Cindy Klassen
 Recreation Complex Facility
 Enhancement Project
 999 Sargent St. Winnipeg, Manitoba

SHEET TITLE
 Mechanical
 Second Floor HVAC
 New Construction

SCALE: 1:150 PROJECT NO: 2005-059 SHEET NO: M2.3
 DRAWING SHEET SIZE: A1 (841mm x 594mm) PLOT 1:1