


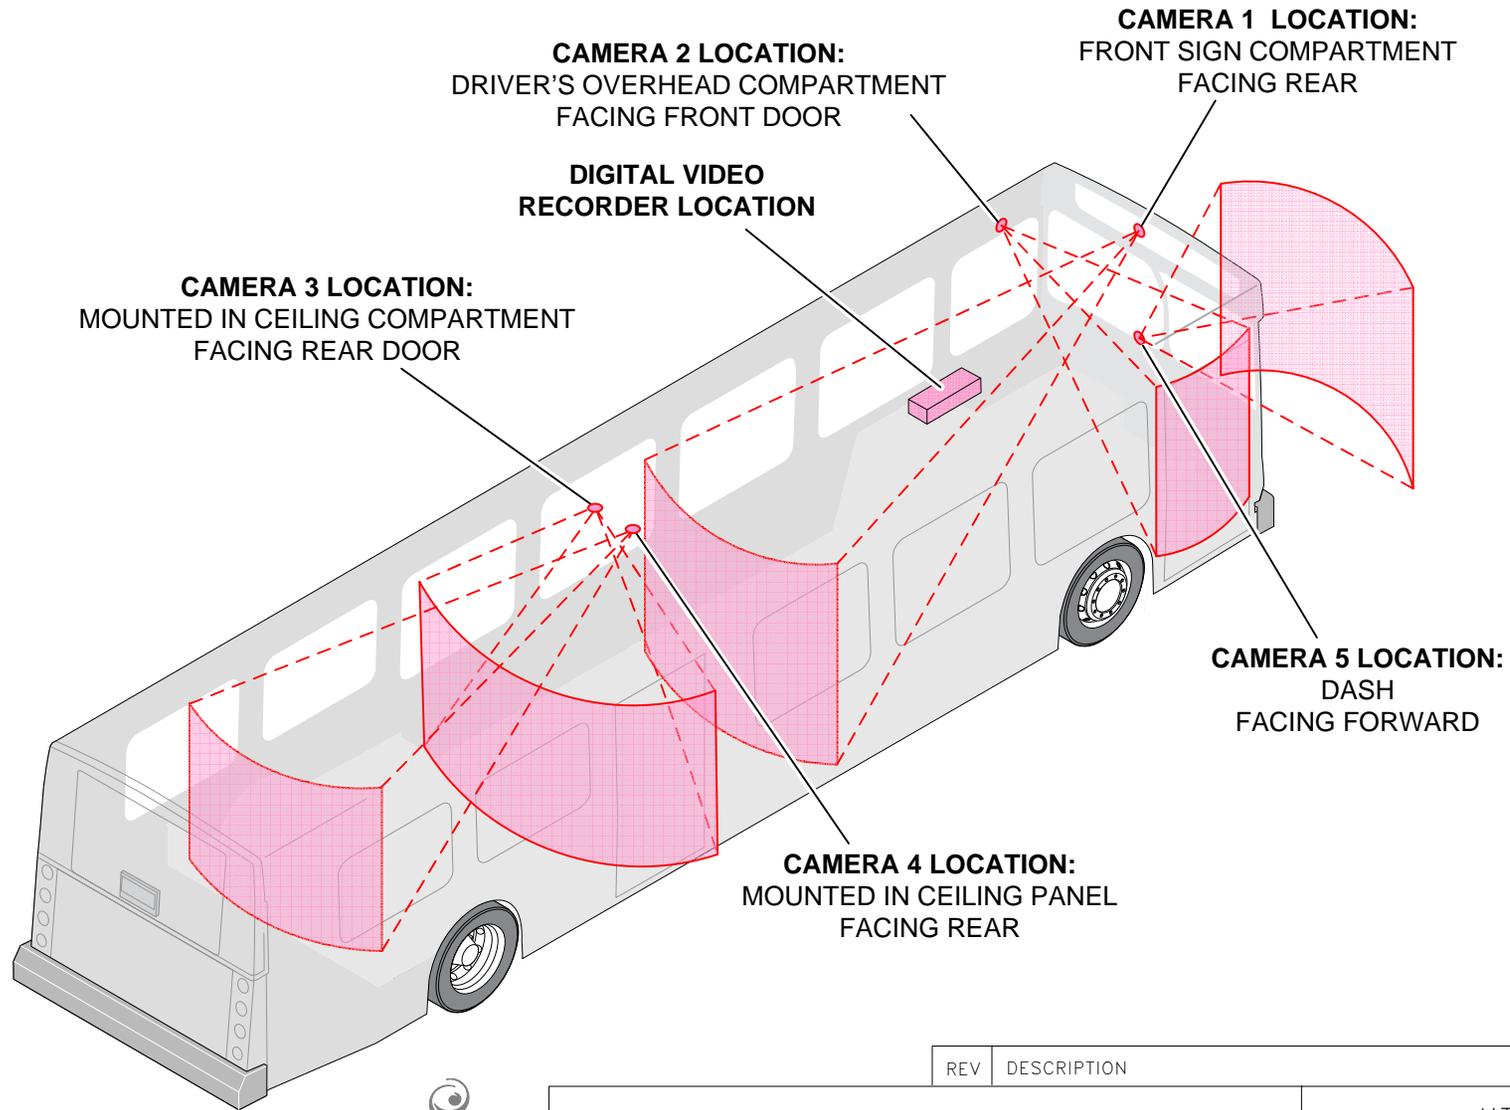

| ITEM | NAME | DESCRIPTION | QTY |
|------|------|-------------|-----|
| | | | |



| REV | DESCRIPTION | DATE |
|-----|-------------|------|
| | | |

| | | | | |
|---------------|--|----------|------------|-----------------|
| CATEGORY | City of Winnipeg Transit Department | SCALE | N.T.S. | 718-2007-001 |
| | | DRAWN BY | TVD | |
| DRAWING TITLE | Bid Opportunity 718-2007 Surveillance Camera and Video Recorder Locations | DATE | 2007-10-19 | SHEET NO. 01/01 |