



TOP VIEW

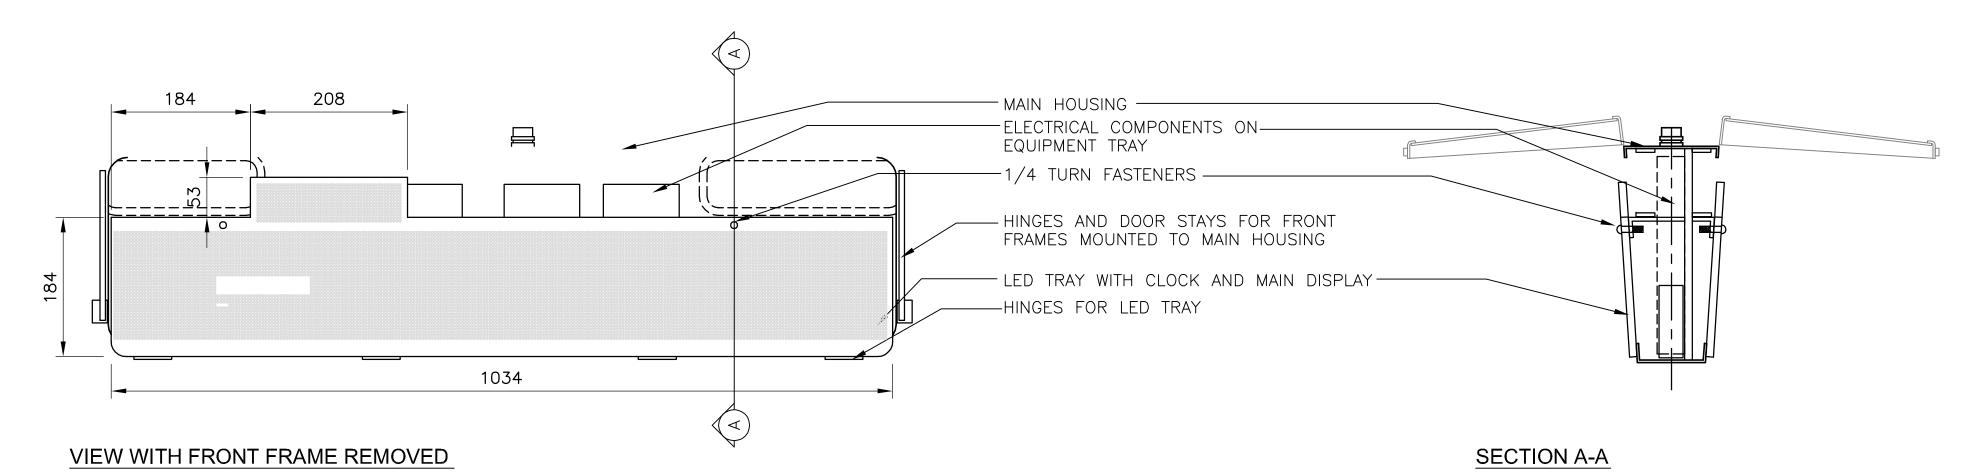


PREDRILLED HOLES FOR MOUNTING SCREWS

WEATHERPROOF SEAL BETWEEN MAIN

HOUSING AND FRONT FRAMES

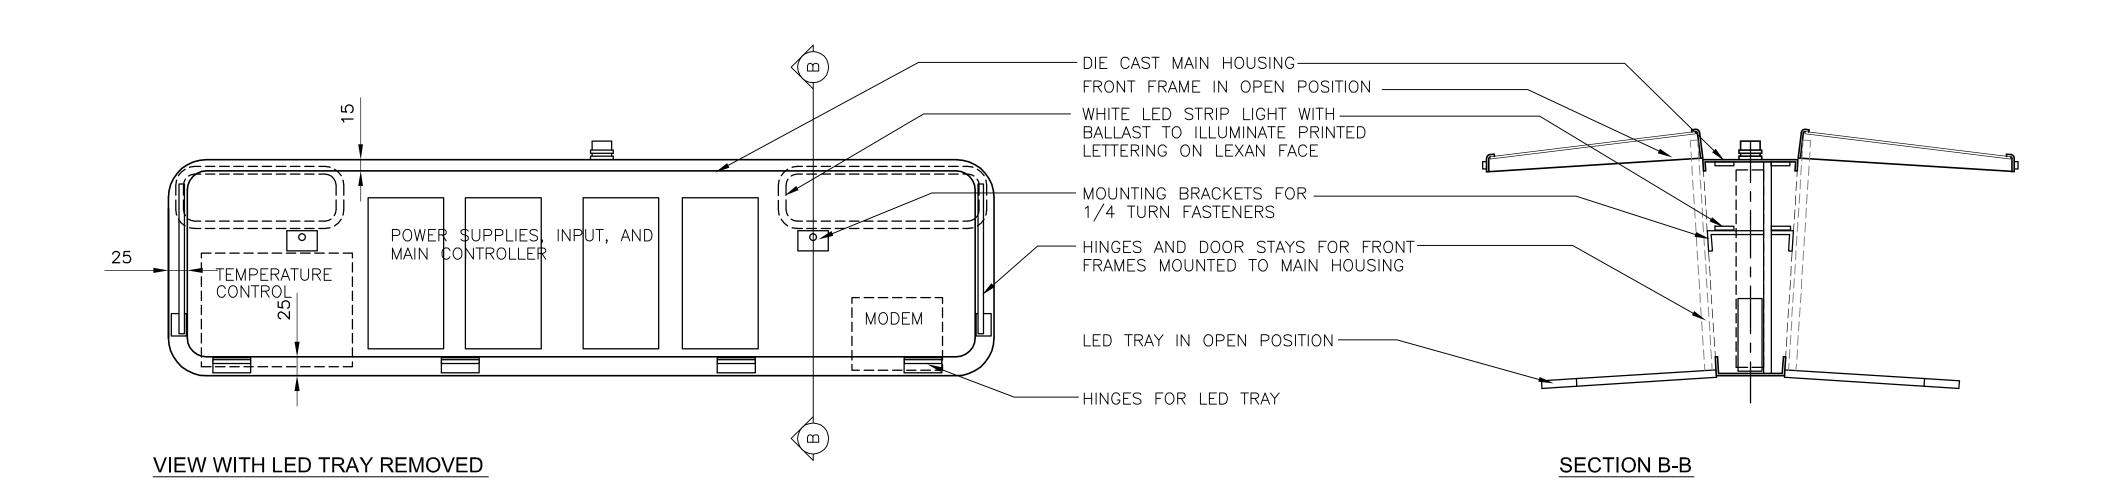


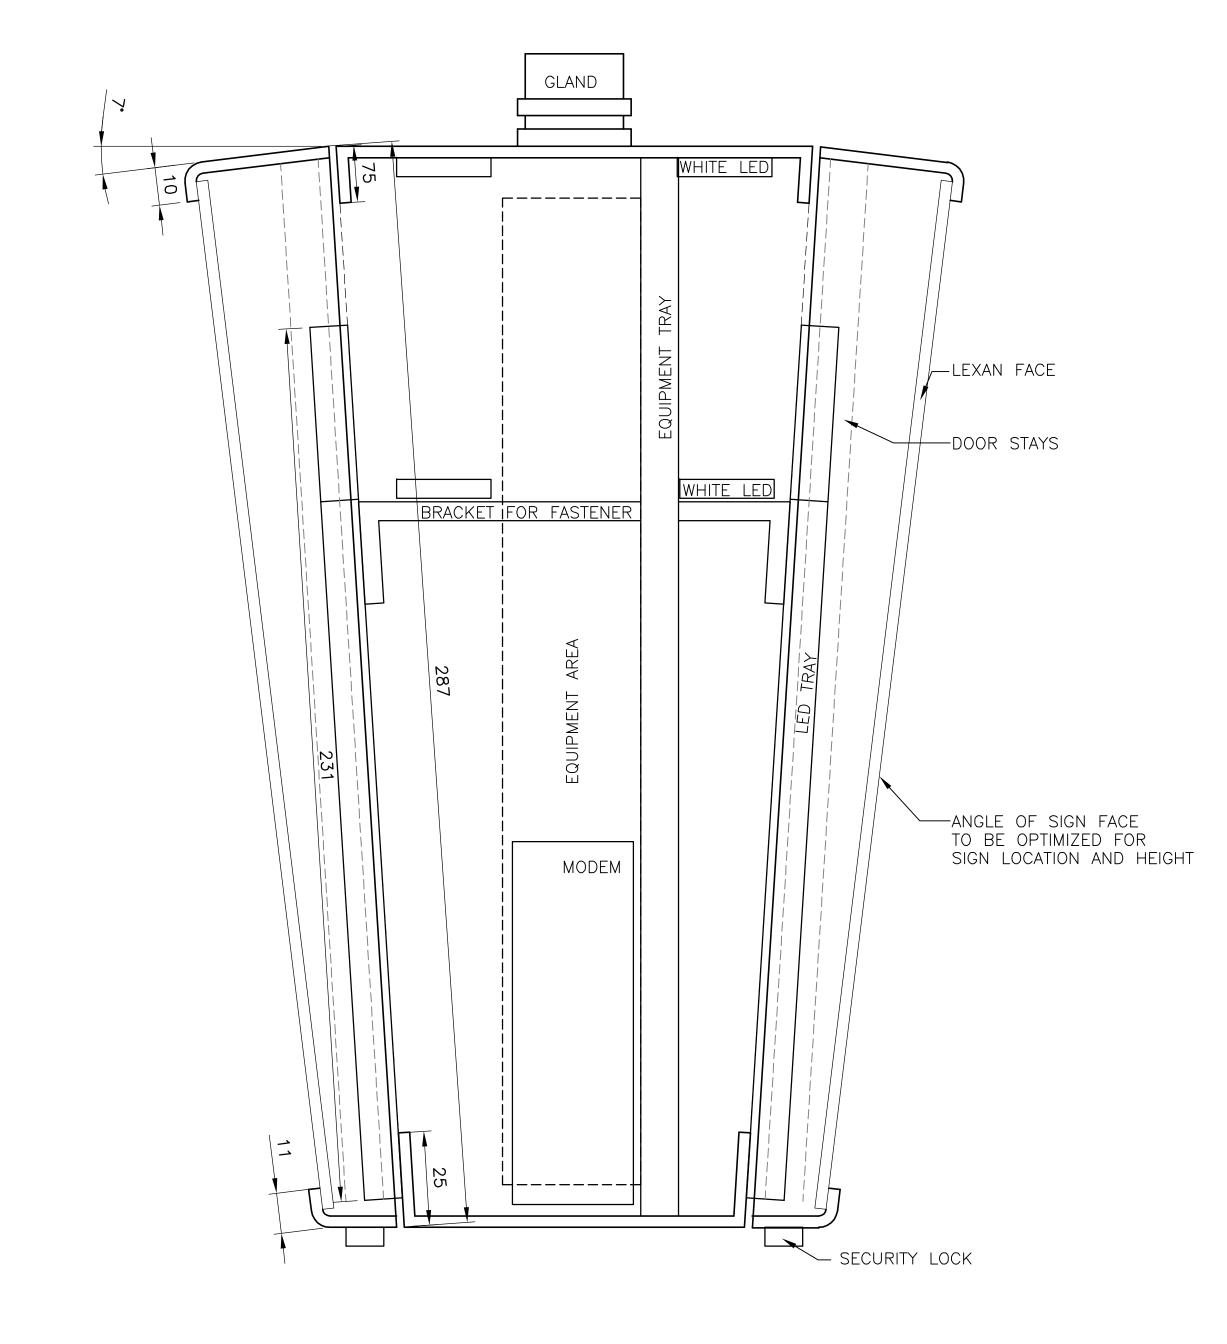

GENERAL SECTION DETAIL

ALL DIMENSIONS PROVIDED PROVIDED FOR INFORMATION ON DESIGN INTENT ONLY.

CONTACTOR TO SUPPLY SHOP DRAWINGS STAMPED BY A STRUCTURAL ENGINEER & AN ELECTRICAL ENGINEER LICENSED TO PRACTICE IN THE PROVINCE OF MANITOBA WITH EXTENSIVE EXPERIENCE IN THE DESIGN & MANUFACTURING OF LED SIGNS AND ALUMINUM STRUCTURES FOR PUBLIC TRANSIT. SHOP DRAWINGS TO INCLUDE WALL THICKNESS, MATERIALS, WIRING, ETC. AS LISTED IN THE SPECIFICATIONS.

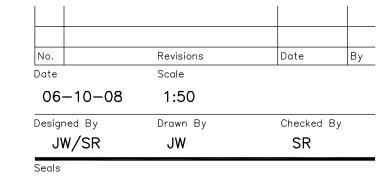



Client

WINNIPEG TRANSIT

ELECTRONIC BUS
DEPARTURE DISPLAY
SIGNAGE

SIGN TYPE A

Project No. Drawing No. S1