


Drawing Title:

PARK PATH CRUSHED LIMESTONE

Drawing No:

SCD 645a

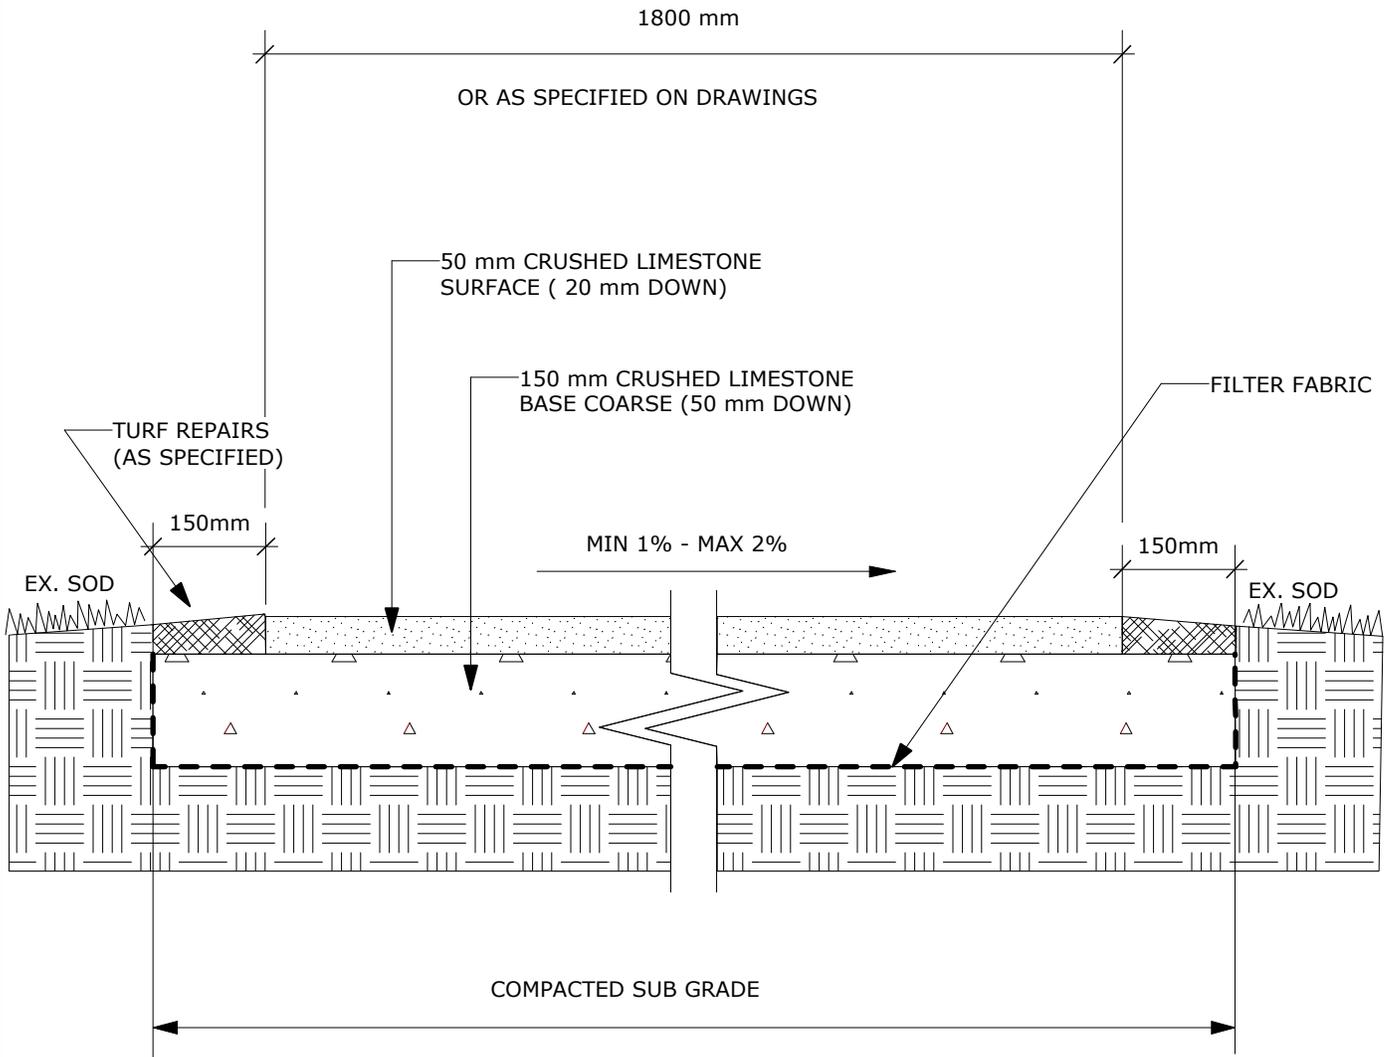

DIMENSIONS SHOWN ARE IN MILLIMETRES UNLESS OTHERWISE SPECIFIED

DATE: 05/12/08
SCALE: 1:10
DRAWN BY: J.F.

The City of Winnipeg
Planning, Property and Development Department
Planning and Land Use Division
Unit 15 - 30 Fort Street, Winnipeg, MB, R3C 4X5

