


# CATWALK PLAN

SCALE: 3/8" = 1'-0"

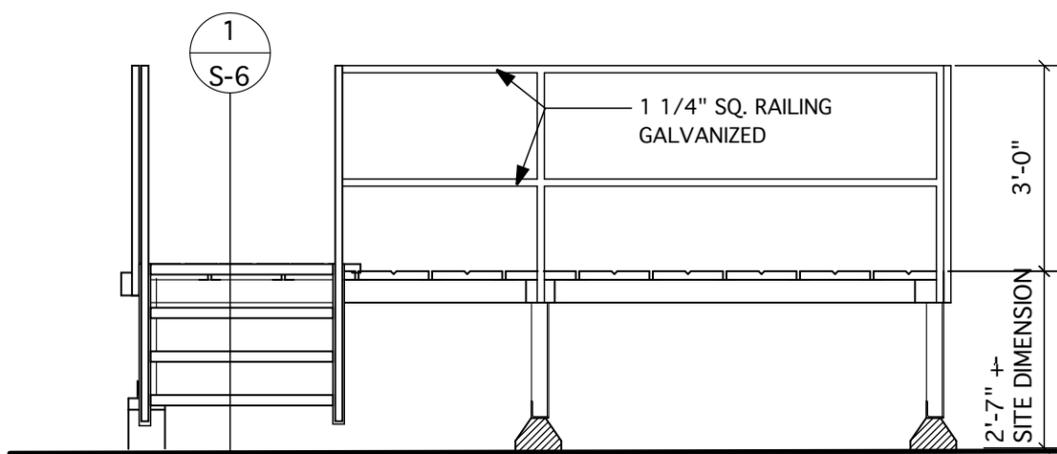

# ELEVATION

SCALE: 3/8" = 1'-0"

<b>PANAM POOL</b> 25 Poseiden Bay Winnipeg, Mb.	
<b>GC Engineering Ltd.</b> 675 Elm Street Winnipeg MB R3M 3N8 ph (204) 793-3948 fax (204) 487-4616 email calgray@mts.net	
 Certificate of Authorization GC Engineering Ltd. No. 3208 Expiry: April 30, 2009	
<b>DRAWN BY:</b>	<b>M</b>
<b>DATE:</b>	<b>March, 2009</b>
<b>DRAWING #</b>	<b>S-8</b>