
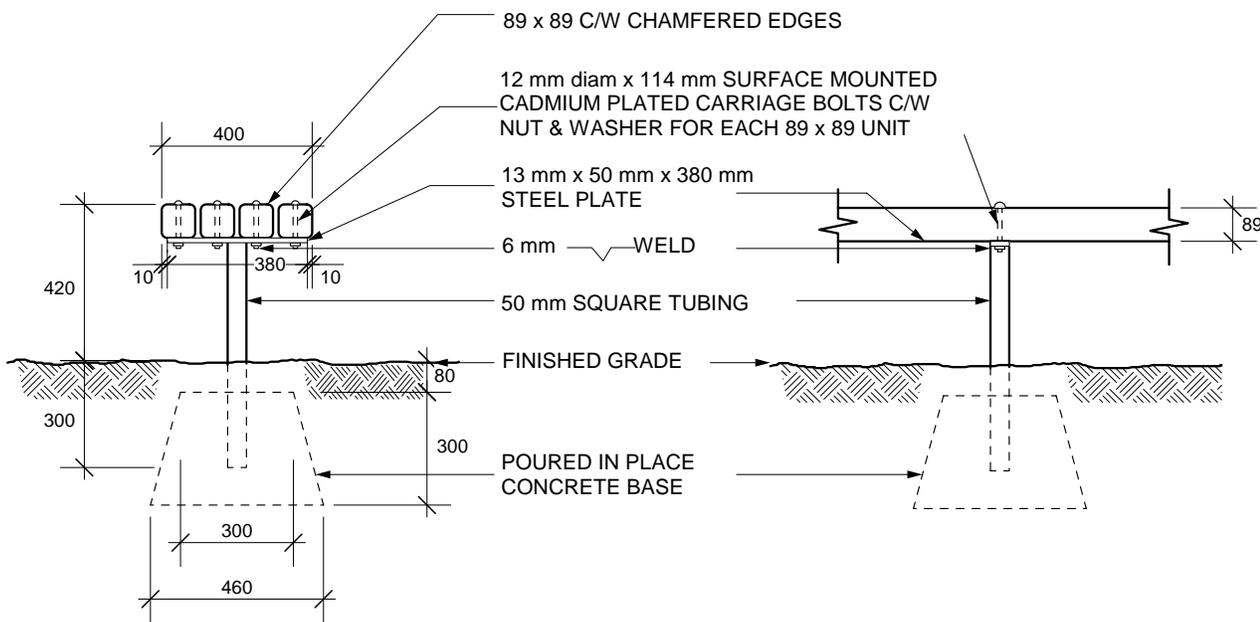


TACHE BACKLESS BENCH

SCD 121

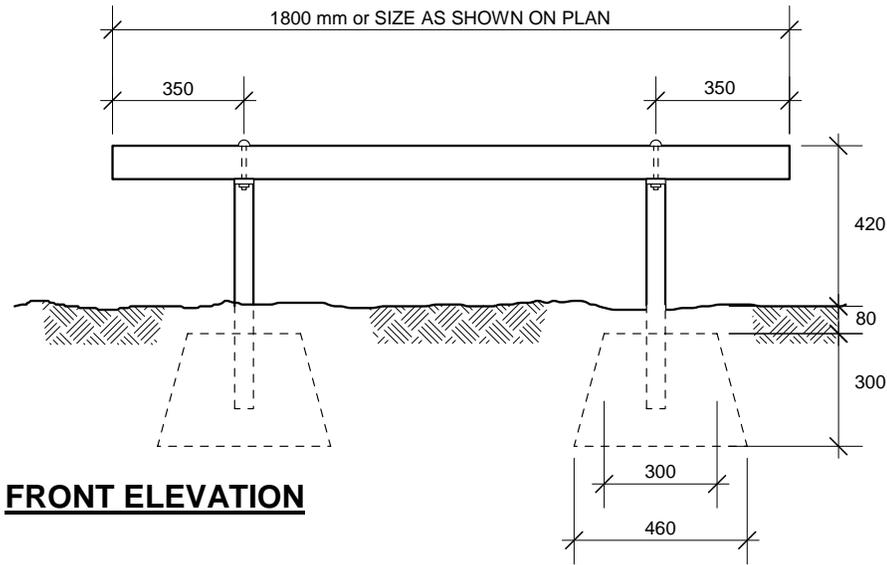

MATERIALS:

WOOD - VERTICAL GRAIN CLEAR SITKA SPRUCE OR B.C. RED CEDAR.

FINISH - SIKKENS CETOL 1 no. 078 NATURAL

METAL - PRIME WITH RUSTOLEUM No. 769. FINISH WITH SAPOLIN BLACK WROUGHT FINISH.

NOTE:

ALL DIMENSIONS SHOWN ARE IN MILLIMETERS.

Model # 52501084

Scale: 1:20

Drawn By: j.f.

Date: Mar./06

THE CITY OF WINNIPEG
 Planning, Property and Development Department
 Planning and Land Use Division
 Unit 15 - 10 Fort Street, Winnipeg, MB, R3C 4X5

