
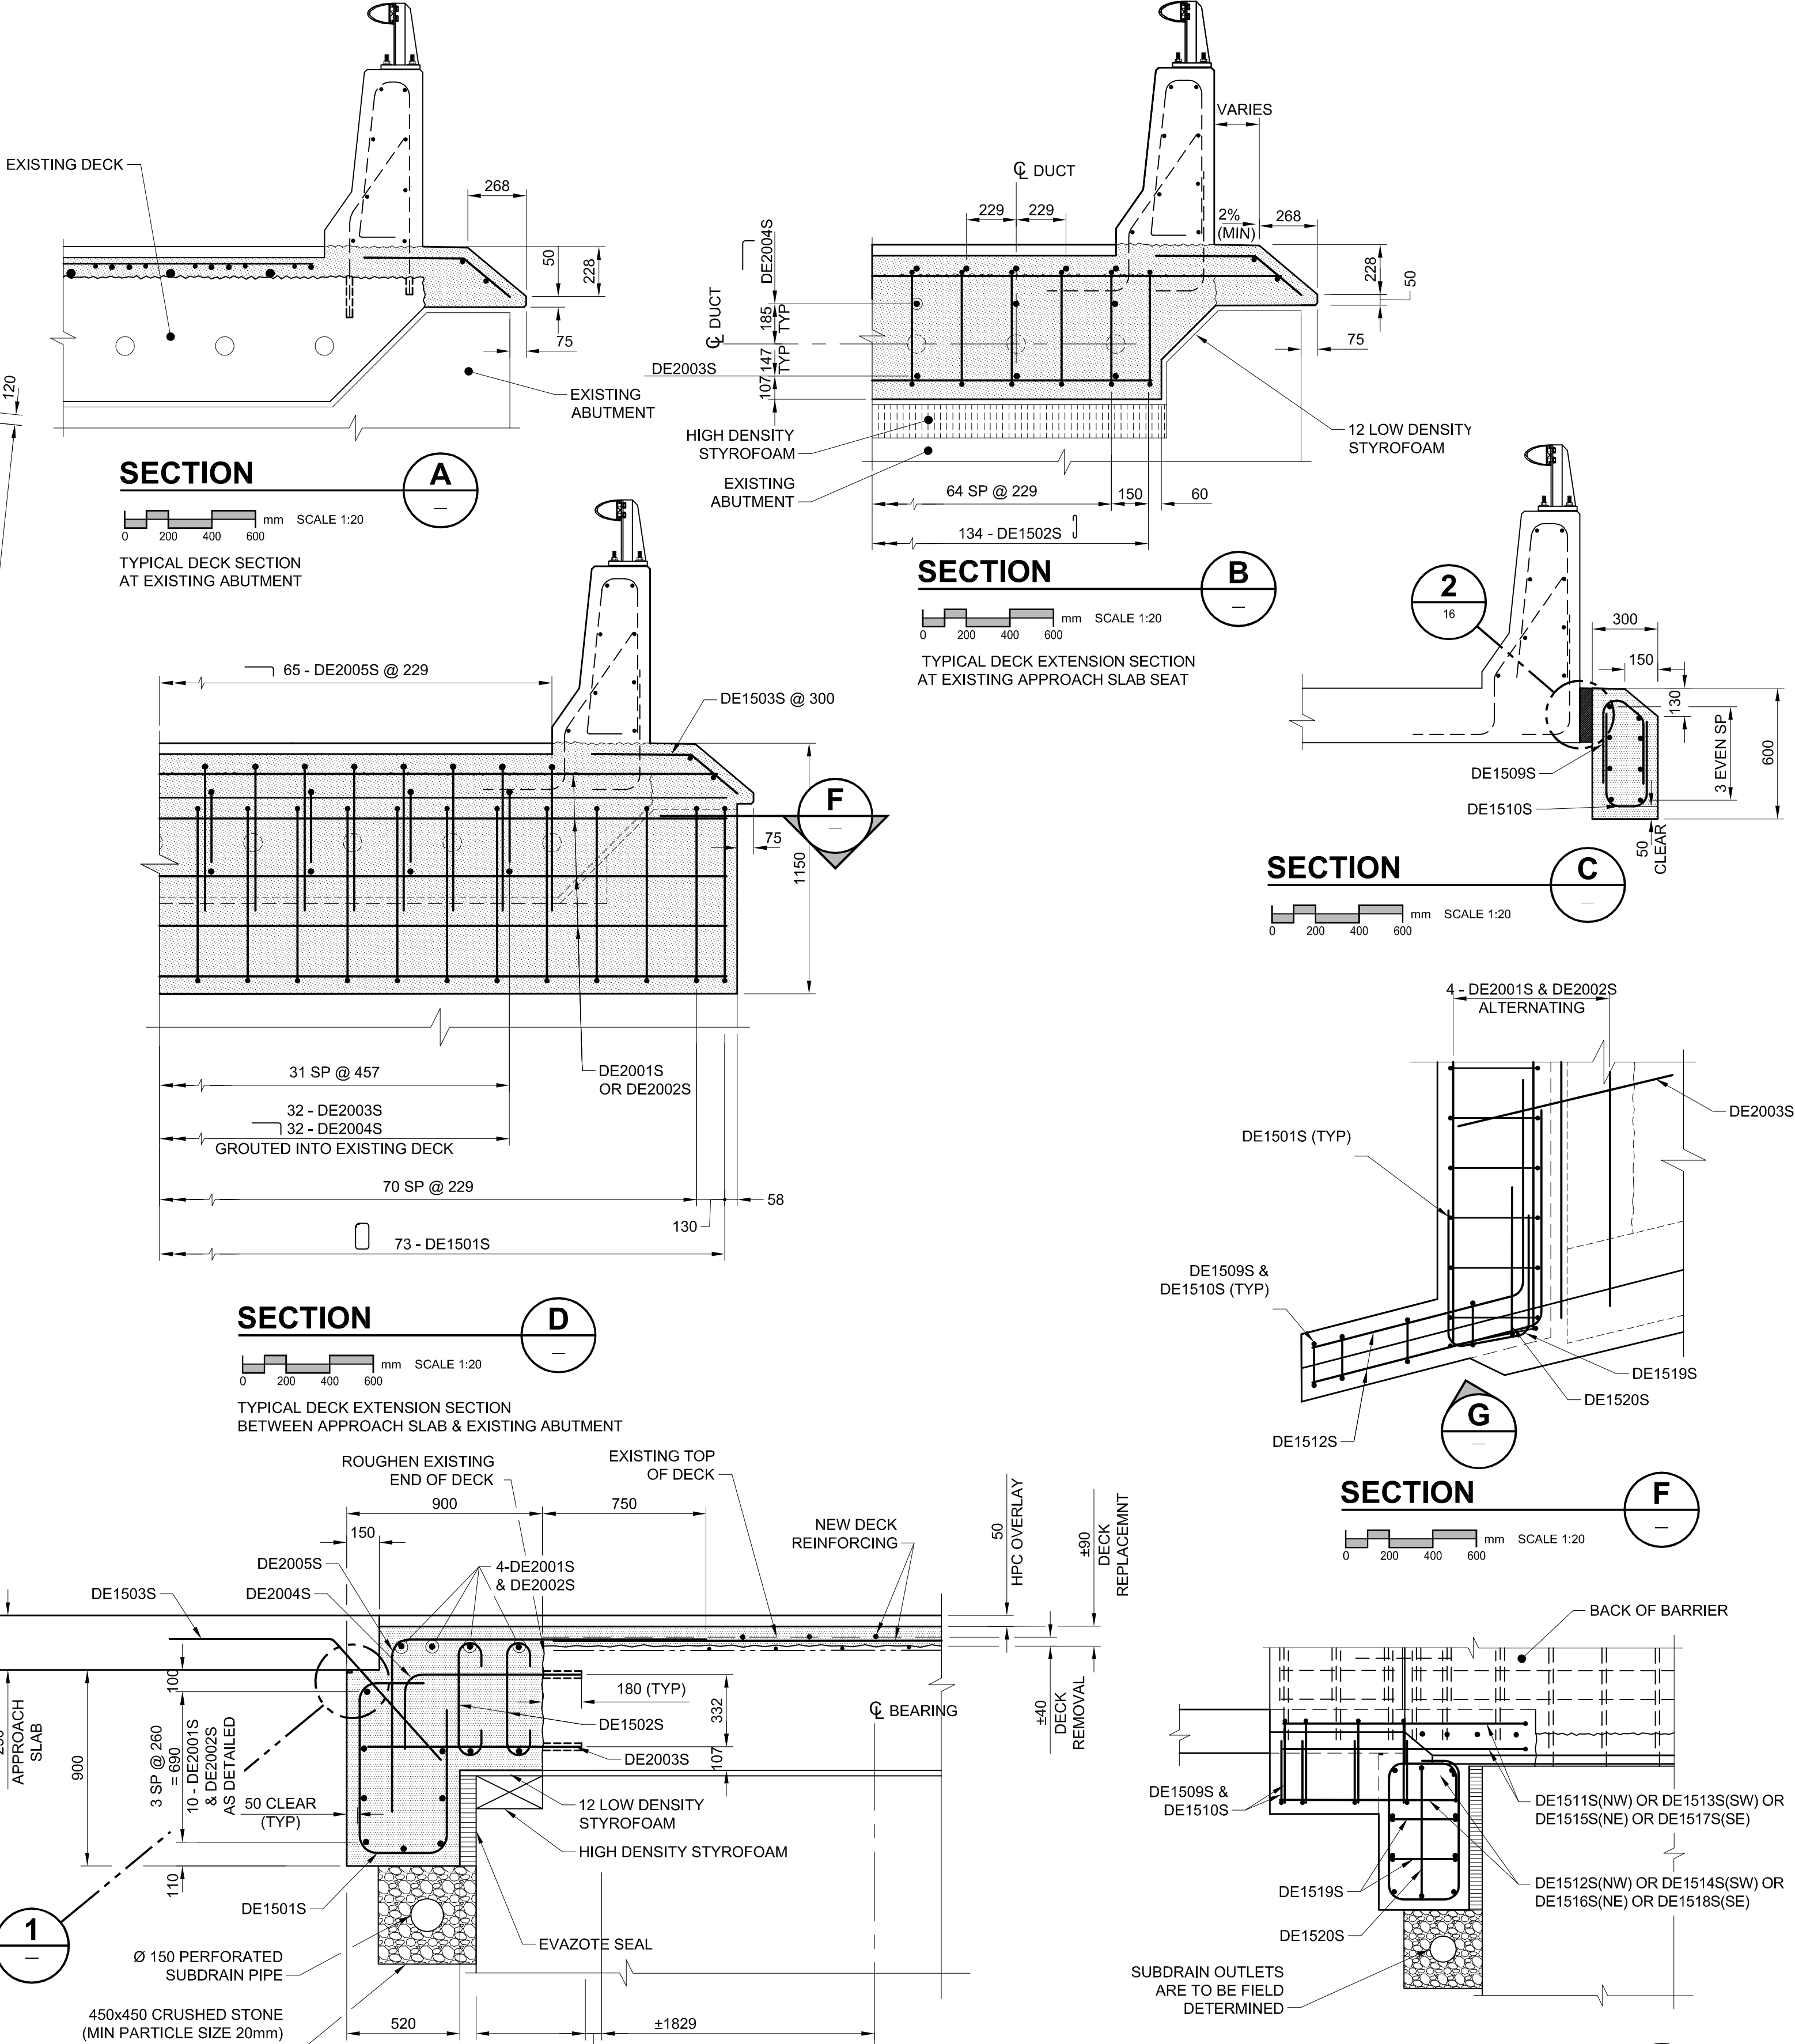
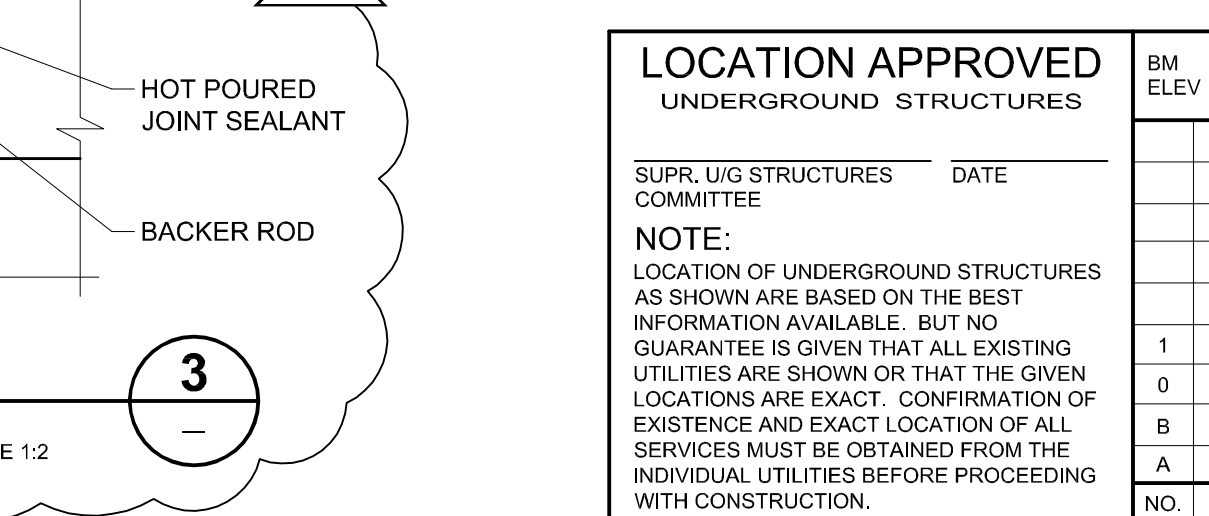
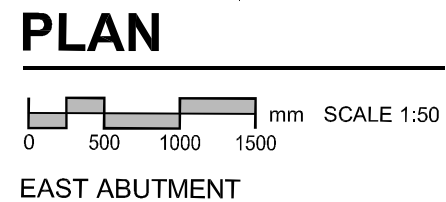
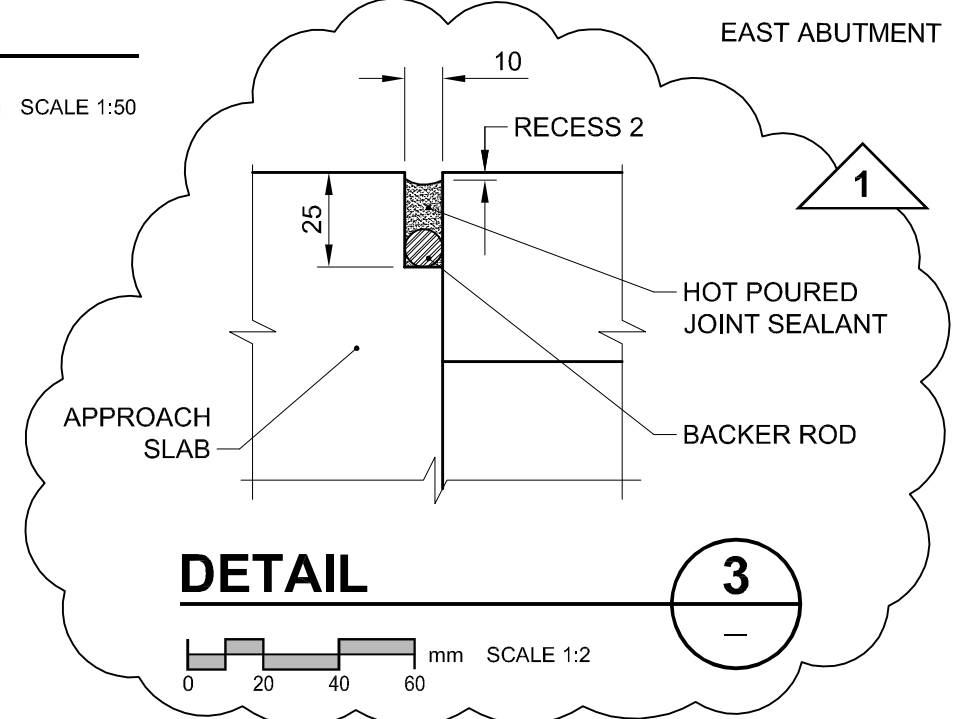
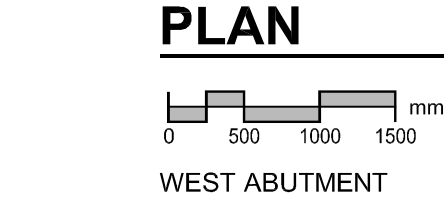
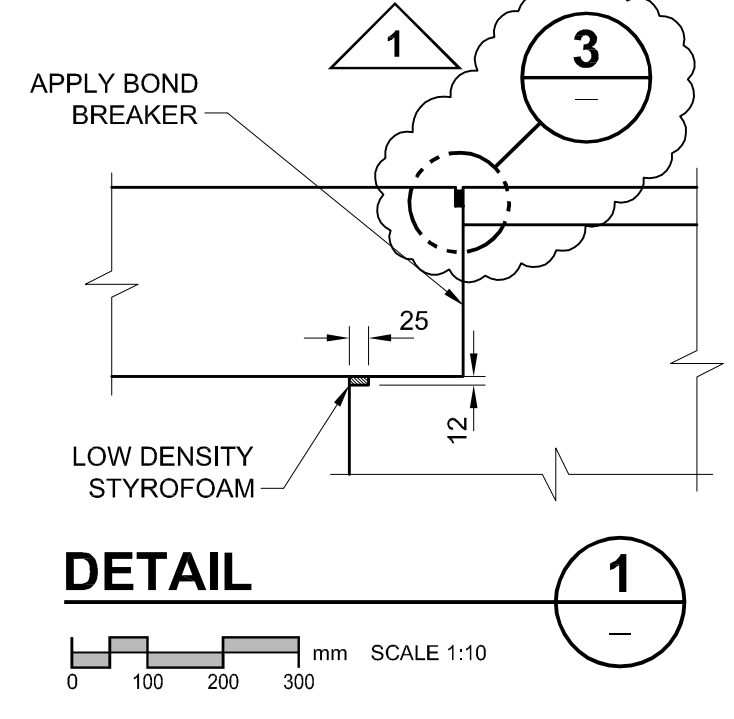


A1 SIZE 23.4" x 33.1" (594mm x 841mm) PLOT: 10/04/12 8:02:46 AM AECOM FILE NAME: 0265-412-00\_01-S-0502\_RX.dwg Saved By: hennid

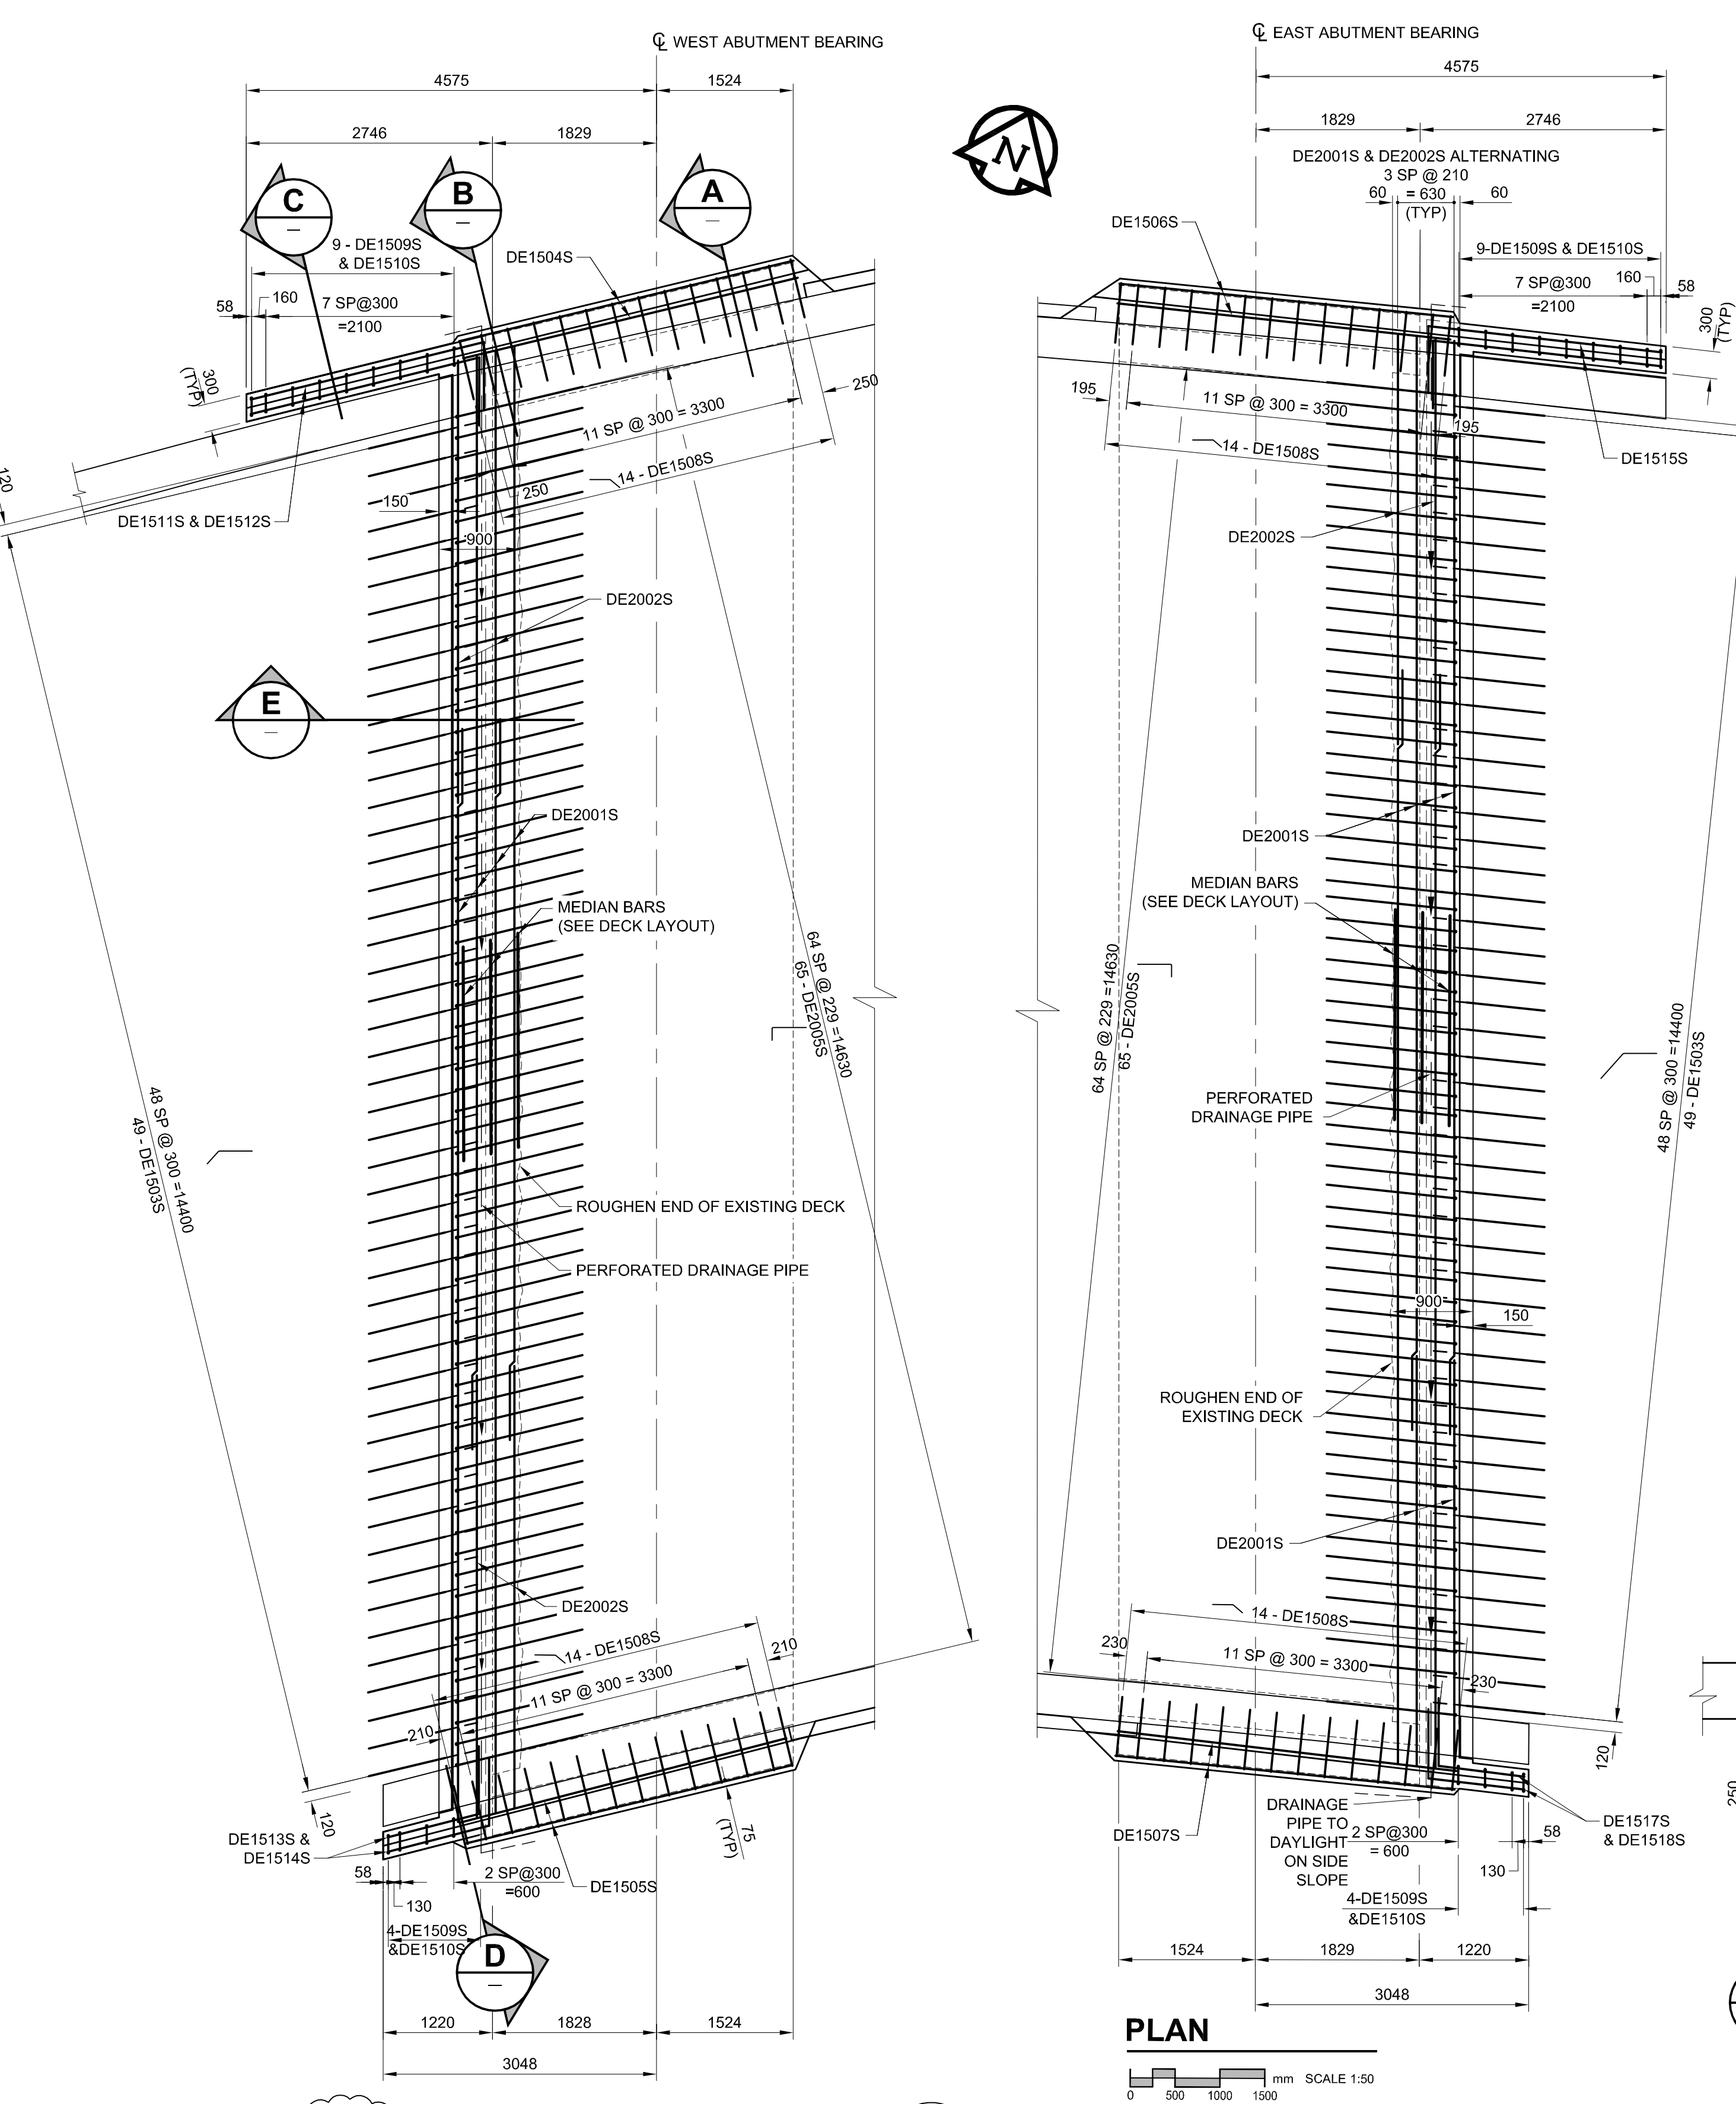

**LOCATION APPROVED UNDERGROUND STRUCTURES**


SUPR. U/G STRUCTURES COMMITTEE	DATE

**NOTE:**  
LOCATION OF UNDERGROUND STRUCTURES AS SHOWN ARE BASED ON THE BEST INFORMATION AVAILABLE. BUT NO GUARANTEE IS GIVEN THAT ALL EXISTING UTILITIES ARE SHOWN OR THAT THE GIVEN LOCATIONS ARE EXACT. CONFIRMATION OF EXISTENCE AND EXACT LOCATION OF ALL SERVICES MUST BE OBTAINED FROM THE INDIVIDUAL UTILITIES BEFORE PROCEEDING WITH CONSTRUCTION.

NO.	REVISIONS	DATE	BY
1	ISSUED FOR ADDENDUM 2	10/04/12	DJH
0	ISSUED FOR CONSTRUCTION	10/03/24	CPK
B	ISSUED FOR 100% REVIEW	10/03/08	DJH
A	ISSUED FOR 30% REVIEW	10/01/28	DJH

**AECOM**

DESIGNED BY	AP	CHECKED BY	SBB / CGC
DRAWN BY	DJH	APPROVED BY	
HOR. SCALE	AS NOTED	RELEASED FOR CONSTRUCTION	
VERT. SCALE	AS NOTED		
DATE	YYMM/DD	DATE	

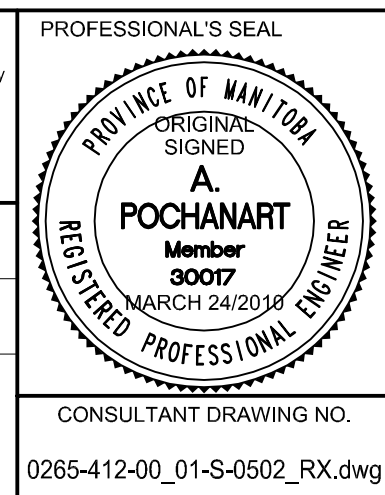

**THE CITY OF WINNIPEG**  
PUBLIC WORKS DEPARTMENT  
ENGINEERING DIVISION

**JUBILEE AVENUE OVERPASS REHABILITATION**

**DECK EXTENSION CONCRETE & REINFORCING DETAILS**

CITY DRAWING NUMBER: B124-10-09  
SHEET 09 OF 51  
DRAWING No. 09  
REV 1

BID OPPORTUNITY NO. 133-2010

