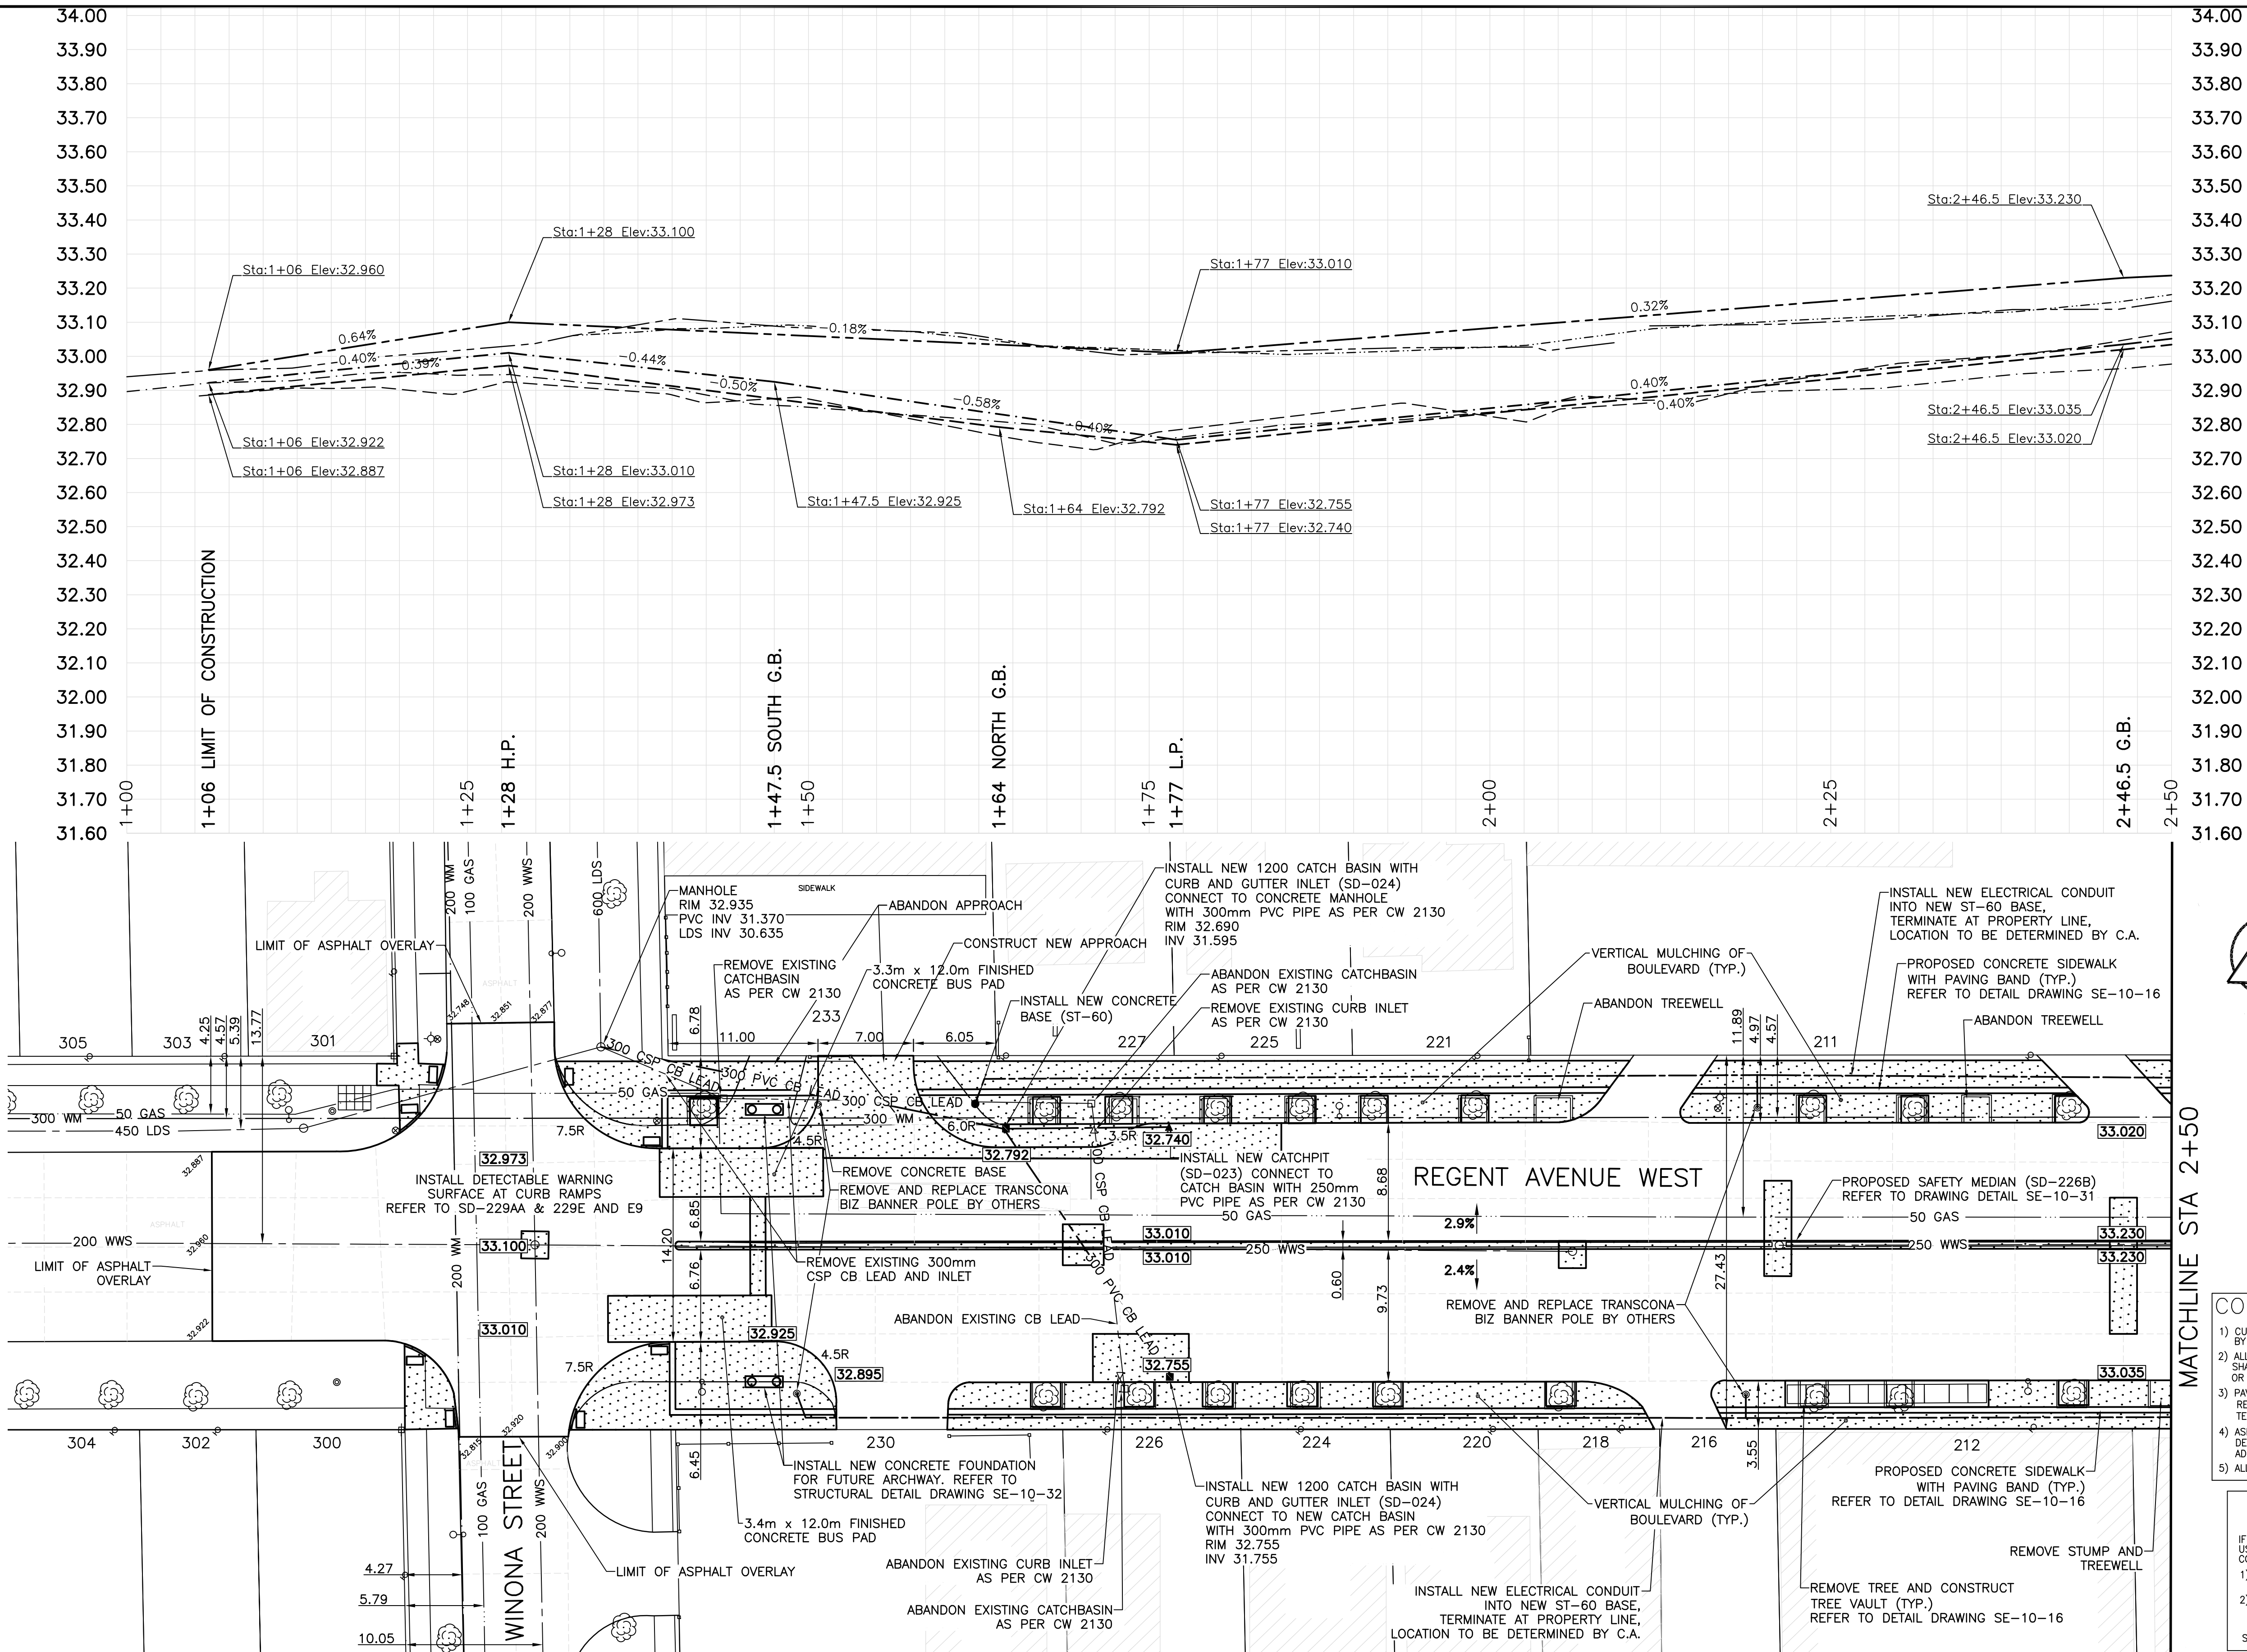


CONSTRUCTION NOTES

- 1) CURB REPLACEMENT AS DIRECTED BY THE CONTRACT ADMINISTRATOR
- 2) ALL STREET RADIUS CURB UNDER 15M RADIUS SHALL BE REPLACED AS MODIFIED OR AS DIRECTED BY THE CONTRACT ADMINISTRATOR
- 3) PAVEMENT REPAIRS SHOWN ARE ONLY A REPRESENTATIVE SAMPLE OF THE TENDERED QUANTITIES
- 4) ASPHALT TIE-INS ON APPROACHES TO BE DETERMINED IN THE FIELD BY THE CONTRACT ADMINISTRATOR.
- 5) ALL BULLNOSES TO HAVE SLOPED FACE.

WARNING

IF POWER EQUIPMENT OR EXPLOSIVES ARE TO BE USED FOR EXCAVATION ON THIS PROJECT THE CONTRACTOR MUST:
1) OBTAIN CLEARANCE FROM THE GAS UTILITY PRIOR TO EXCAVATION.
2) TAKE PRECAUTION TO AVOID DAMAGE TO GAS UTILITY INSTALLATIONS.

SEE PROVINCIAL REGULATION 210/72 FOR DETAILS


BID OPPORTUNITY NO. 227-2010

HYDRANT	GAS SERVICE METER	NORTH GUTTER
VALVE	LDS/WWS	NORTH MEDIAN
CURB STOP	WATERMAIN	SOUTH GUTTER
CONCRETE	GAS	SOUTH MEDIAN
O.L.S.	CURB RENEWAL	
MANHOLE	ELEVATIONS	
CATCH BASIN	PROPERTY LINE	
CURB INLET	SURVEY BAR	
HYDRO POLE	GEODETIC BENCH MARK	
TRAFFIC SIGNAL POLE	RAMP CURB	
DECORATIVE POLE		
EXISTING	LEGEND - PLAN	LEGEND - PROFILE

LOCATION APPROVED	DATE
UNDERGROUND STRUCTURES	
SUPR. U/G STRUCTURES	
COMMITTEE	
NOTE:	
LOCATION OF UNDERGROUND STRUCTURES AS SHOWN ARE BASED ON THE BEST INFORMATION AVAILABLE. BUT NO GUARANTEE IS GIVEN THAT ALL EXISTING UTILITIES ARE SHOWN OR THAT THE GIVEN LOCATIONS ARE EXACT. CONFIRMATION OF EXISTENCE AND EXACT LOCATION OF ALL SERVICES MUST BE OBTAINED FROM THE INDIVIDUAL UTILITIES BEFORE PROCEEDING WITH CONSTRUCTION.	

B.M. ELEV.	GBM 30-034
	232.918
NO.	REVISIONS
DATE	BY

ENGINEERING DIVISION	DESIGNED BY	R.M./A.P.	CHECKED BY	A.P./G.C.
TECHNOLOGY SERVICES BRANCH	DRAWN BY	R.M./B.T.	APPROVED BY	F.W.C.
106 - 1155 PACIFIC AVE	HOR. SCALE:	1 : 250	VERTICAL:	1 : 10
	DATE	2010/05/19		

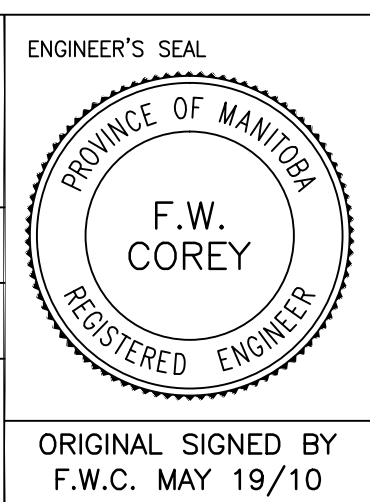

THE CITY OF WINNIPEG
PUBLIC WORKS DEPARTMENT

REGENT AVENUE WEST
FROM WINONA STREET TO DAY STREET
ASPHALT RESURFACING, STREETSCAPING AND ASSOCIATED WORKS
FROM STA. 1+06 TO STA. 2+50

CITY DRAWING NUMBER
SE-10-1
SHEET 1 OF 7
1