



EASTBOUND TAYLOR AVENUE

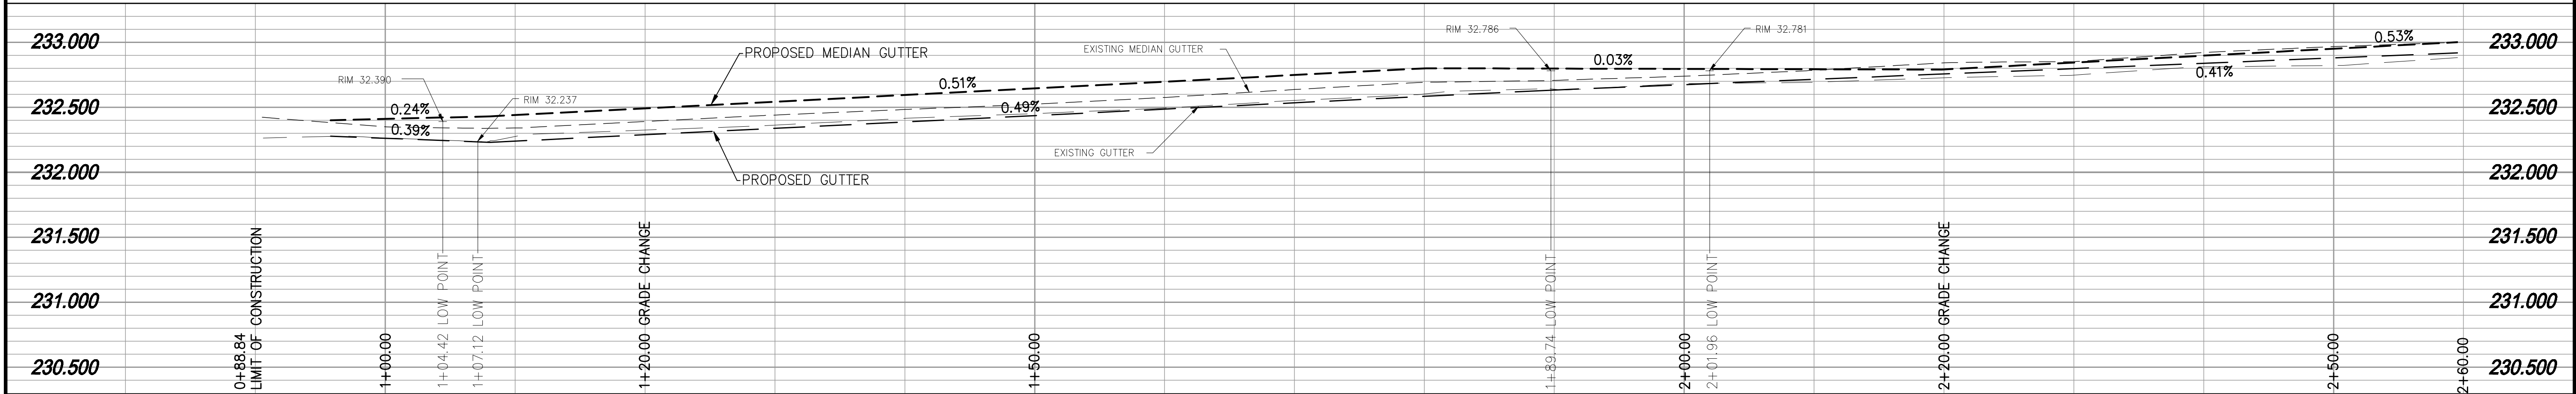

WESTBOUND TAYLOR AVENUE

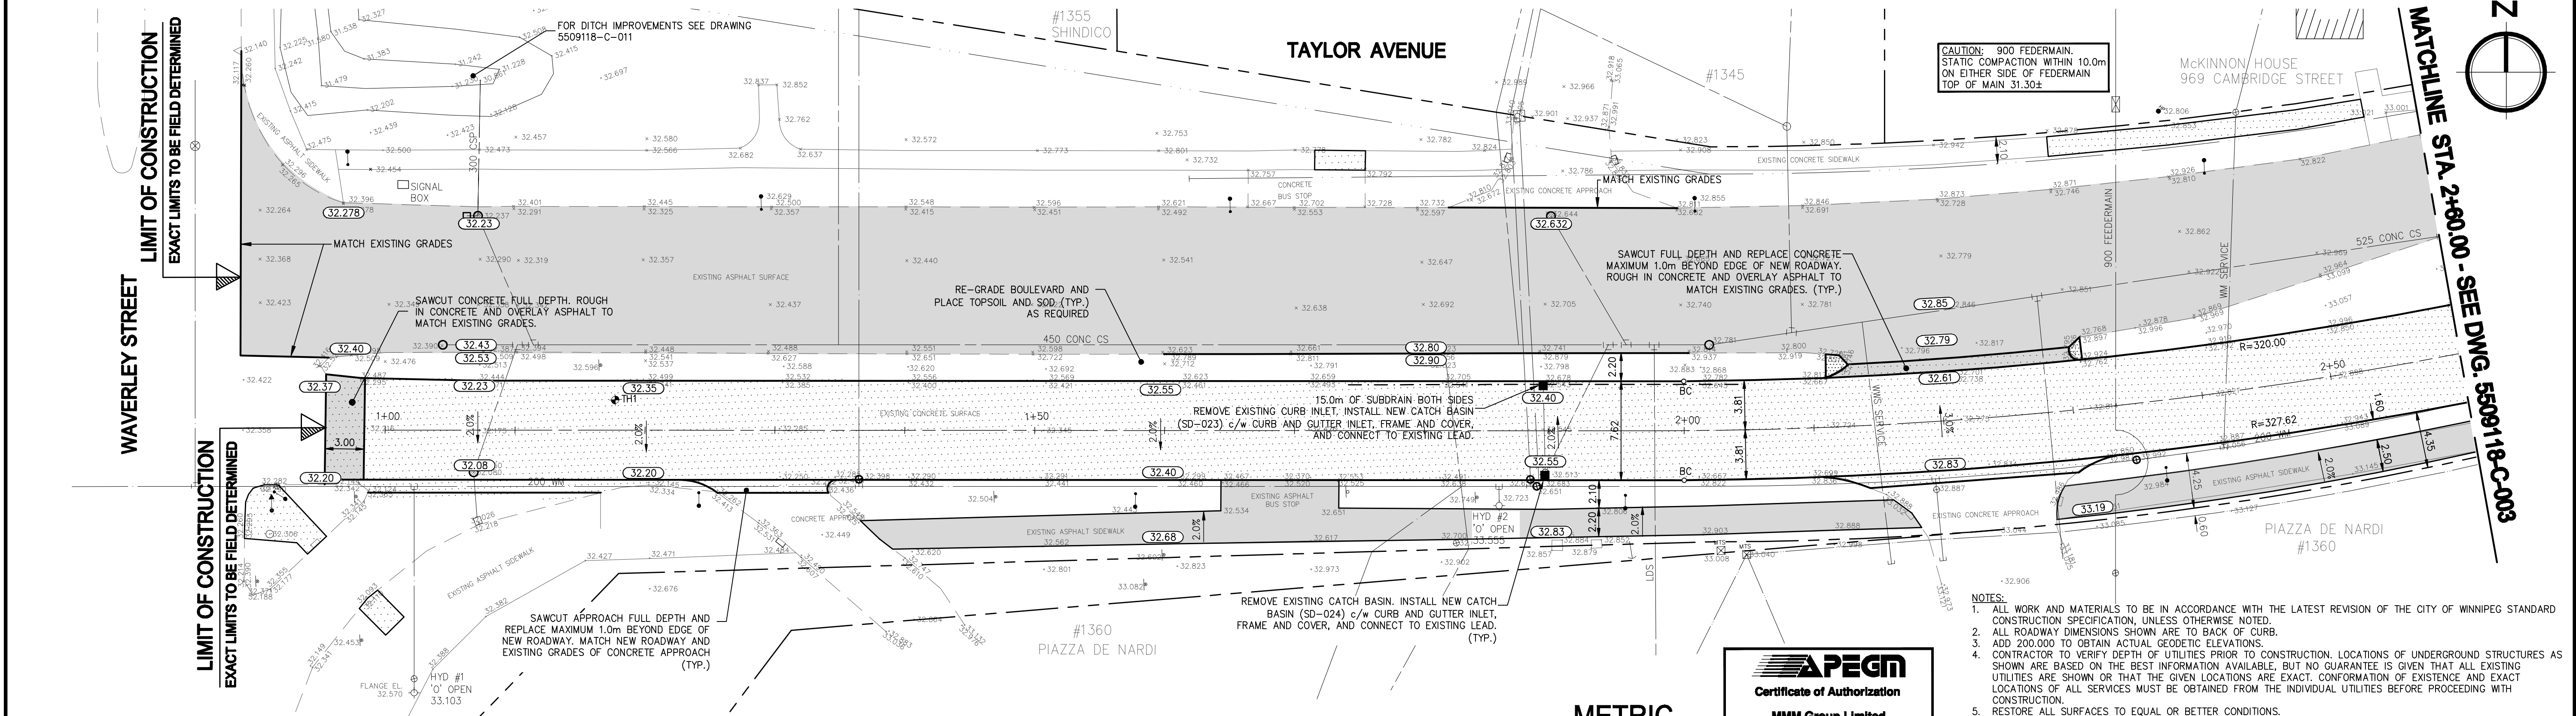

NOTE:
These design documents are prepared solely for the use by the party with whom the design professional has entered into a contract and there are no representations of any kind made by the design professional to any party with whom the design professional has not entered into a contract.

EXISTING	PROPOSED	EXISTING	PROPOSED	EXISTING	PROPOSED	EXISTING	PROPOSED
HYDRANT	HYDRANT	COMBINED SEWER	COMBINED SEWER	MEDIAN GUTTER	MEDIAN GUTTER		
VALVE	VALVE	M.T.S.	M.T.S.	GUTTER	GUTTER		
MANHOLE	MANHOLE	GAS	GAS				
UTILITIES ADJUSTED	UTILITIES ADJUSTED	SUBDRAIN	SUBDRAIN				
CATCH BASIN	CATCH BASIN	PROPERTY LINE	PROPERTY LINE				
CURB INLET	CURB INLET	ROUGH CONCRETE ASPHALT OVERLAY	ROUGH CONCRETE ASPHALT OVERLAY				
HYDRO POLE/LIGHT STANDARD	HYDRO POLE/LIGHT STANDARD	ASPHALT	ASPHALT				
BUSINESS NUMBERS	BUSINESS NUMBERS	CONCRETE	CONCRETE				
ELEVATION	ELEVATION	CONCRETE REPAIR	CONCRETE REPAIR				
WATERMAIN	WATERMAIN	MONOLITHIC MEDIAN	MONOLITHIC MEDIAN				
CURB AND GUTTER	CURB AND GUTTER						
LEGEND-PLAN	LEGEND-PLAN	LEGEND-PLAN	LEGEND-PLAN	LEGEND-PROFILE	LEGEND-PROFILE		

LOCATIONS APPROVED UNDERGROUND STRUCTURES

SIGNED BY: DATE: SUPV UG STRUCTURES

LOCATION OF UNDERGROUND STRUCTURES AS SHOWN ARE BASED ON THE BEST INFORMATION AVAILABLE BUT NO GUARANTEE IS GIVEN THAT ALL EXISTING UTILITIES ARE SHOWN OR THAT THE GIVEN LOCATIONS ARE EXACT. CONFORMANCE OF EXISTENCE AND EXACT LOCATION OF ALL SERVICES MUST BE OBTAINED FROM THE INDIVIDUAL UTILITIES BEFORE PROCEEDING.

G.S.M. 52-010
ELEV. 232.885
N. SIDE TAYLOR AVE. BETWEEN WILTON STREET AND NATHANIEL STREET, TBLT. IN S. CONCRETE FOUNDATION OF NO. 1061 TAYLOR AVENUE, 3.6m E. & 0.1m BELOW BRICK FROM S.W. CORNER OF BLDG.

DESIGNED BY: KT
DRAWN BY: KT/TR
HORIZ. SCALE: 1:250
VERTICAL: 1:10
DATE: DECEMBER 2, 2009

ISSUED FOR TENDER: 04/22/10 WJ
ISSUED FOR UNDERGROUND REVIEW: 02/01/10 WJ
NO. REVISIONS: DATE BY

METRIC

WHOLE NUMBERS INDICATE MILLIMETRES
DECIMALIZED NUMBERS INDICATE METRES



DESIGNED BY: KT
DRAWN BY: KT/TR
HORIZ. SCALE: 1:250
VERTICAL: 1:10
DATE: DECEMBER 2, 2009

ISSUED FOR TENDER: 04/22/10 WJ
ISSUED FOR UNDERGROUND REVIEW: 02/01/10 WJ
NO. REVISIONS: DATE BY



MMM Group Limited
Suite 111 - 93 Lombard Ave.
Winnipeg, MB R3B 3B1
T. 204.943.3178
F. 204.943.4948
www.mmm.ca

DESIGNED BY: KT
DRAWN BY: KT/TR
HORIZ. SCALE: 1:250
VERTICAL: 1:10
DATE: DECEMBER 2, 2009

ISSUED FOR TENDER: 04/22/10 WJ
ISSUED FOR UNDERGROUND REVIEW: 02/01/10 WJ
NO. REVISIONS: DATE BY

- NOTES:
- ALL WORK AND MATERIALS TO BE IN ACCORDANCE WITH THE LATEST REVISION OF THE CITY OF WINNIPEG STANDARD CONSTRUCTION SPECIFICATION, UNLESS OTHERWISE NOTED.
 - ALL ROADWAY DIMENSIONS SHOWN ARE TO BACK OF CURB.
 - ADD 200.000 TO OBTAIN ACTUAL GEODETIC ELEVATIONS.
 - CONTRACTOR TO VERIFY DEPTH OF UTILITIES PRIOR TO CONSTRUCTION. LOCATIONS OF UNDERGROUND STRUCTURES AS SHOWN ARE BASED ON THE BEST INFORMATION AVAILABLE, BUT NO GUARANTEE IS GIVEN THAT ALL EXISTING UTILITIES ARE SHOWN OR THAT THE GIVEN LOCATIONS ARE EXACT. CONFORMANCE OF EXISTENCE AND EXACT LOCATIONS OF ALL SERVICES MUST BE OBTAINED FROM THE INDIVIDUAL UTILITIES BEFORE PROCEEDING WITH CONSTRUCTION.
 - RESTORE ALL SURFACES TO EQUAL OR BETTER CONDITIONS.
 - ALL CB/MH, CURB INLETS AND CURB AND GUTTER INLET FRAMES AND COVERS TO BE SALVAGED AND DELIVERED TO THE CITY OF WINNIPEG MAINTENANCE YARD ON PACIFIC AVENUE.
 - INSTALL 600mmx1200mm DETECTABLE WARNING DEVICE AT ALL PEDESTRIAN CROSSWALKS AS DIRECTED BY CONTRACTOR ADMINISTRATOR.



2010 REGIONAL STREET RENEWAL PROGRAM
TAYLOR AVENUE
PAVEMENT RECONSTRUCTION AND REHABILITATION
WAVERLEY STREET TO STA. 2+60.00

CONSULTANT/ACAD DWG. NO. 5509118-C-002
ENGINEER'S SEAL: R.M. BORODY, REGISTERED PROFESSIONAL ENGINEER, PROVINCE OF MANITOBA
CITY DRAWING NUMBER: SHEET 2 OF 11
BID NO. 24-2010