




Apr. 26, 2010 - 10:11am
P:\5509180-5509185\5509185-000 2010 Taylor Avenue Rehabilitation\WMM Drawings\CONSTRUCTION\550918-C-002-C-011_220410.dwg -100-C-005 6+00 TO 7+70

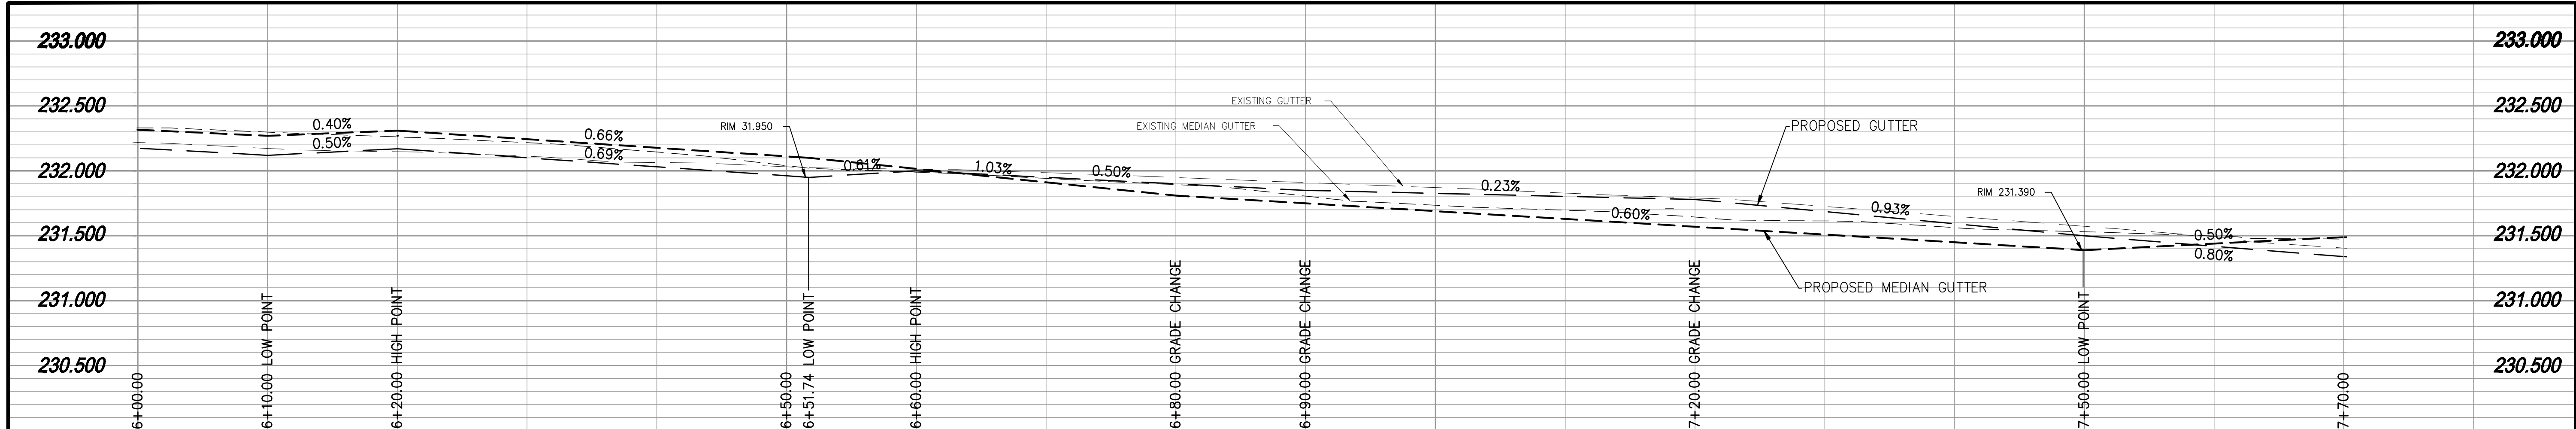

EASTBOUND TAYLOR AVENUE

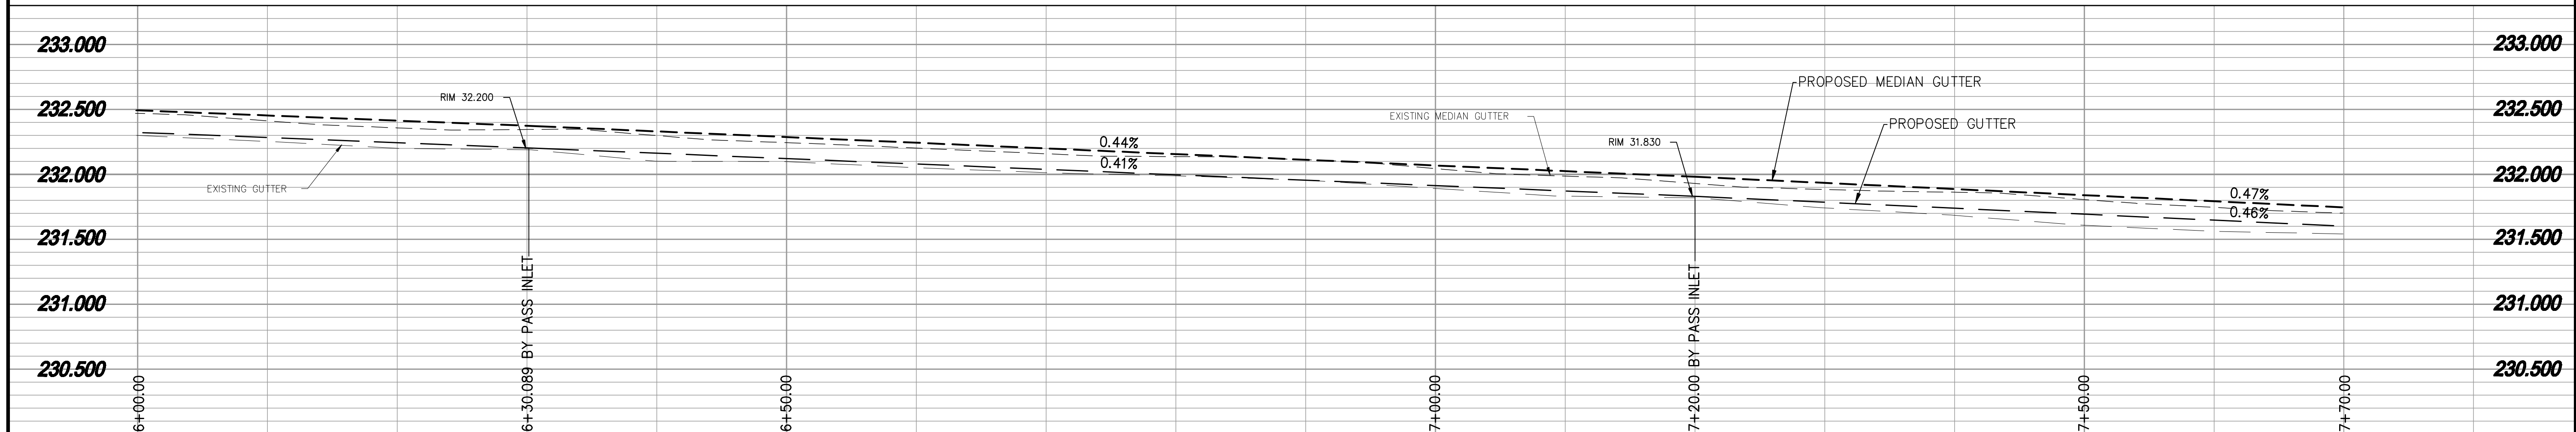

WESTBOUND TAYLOR AVENUE

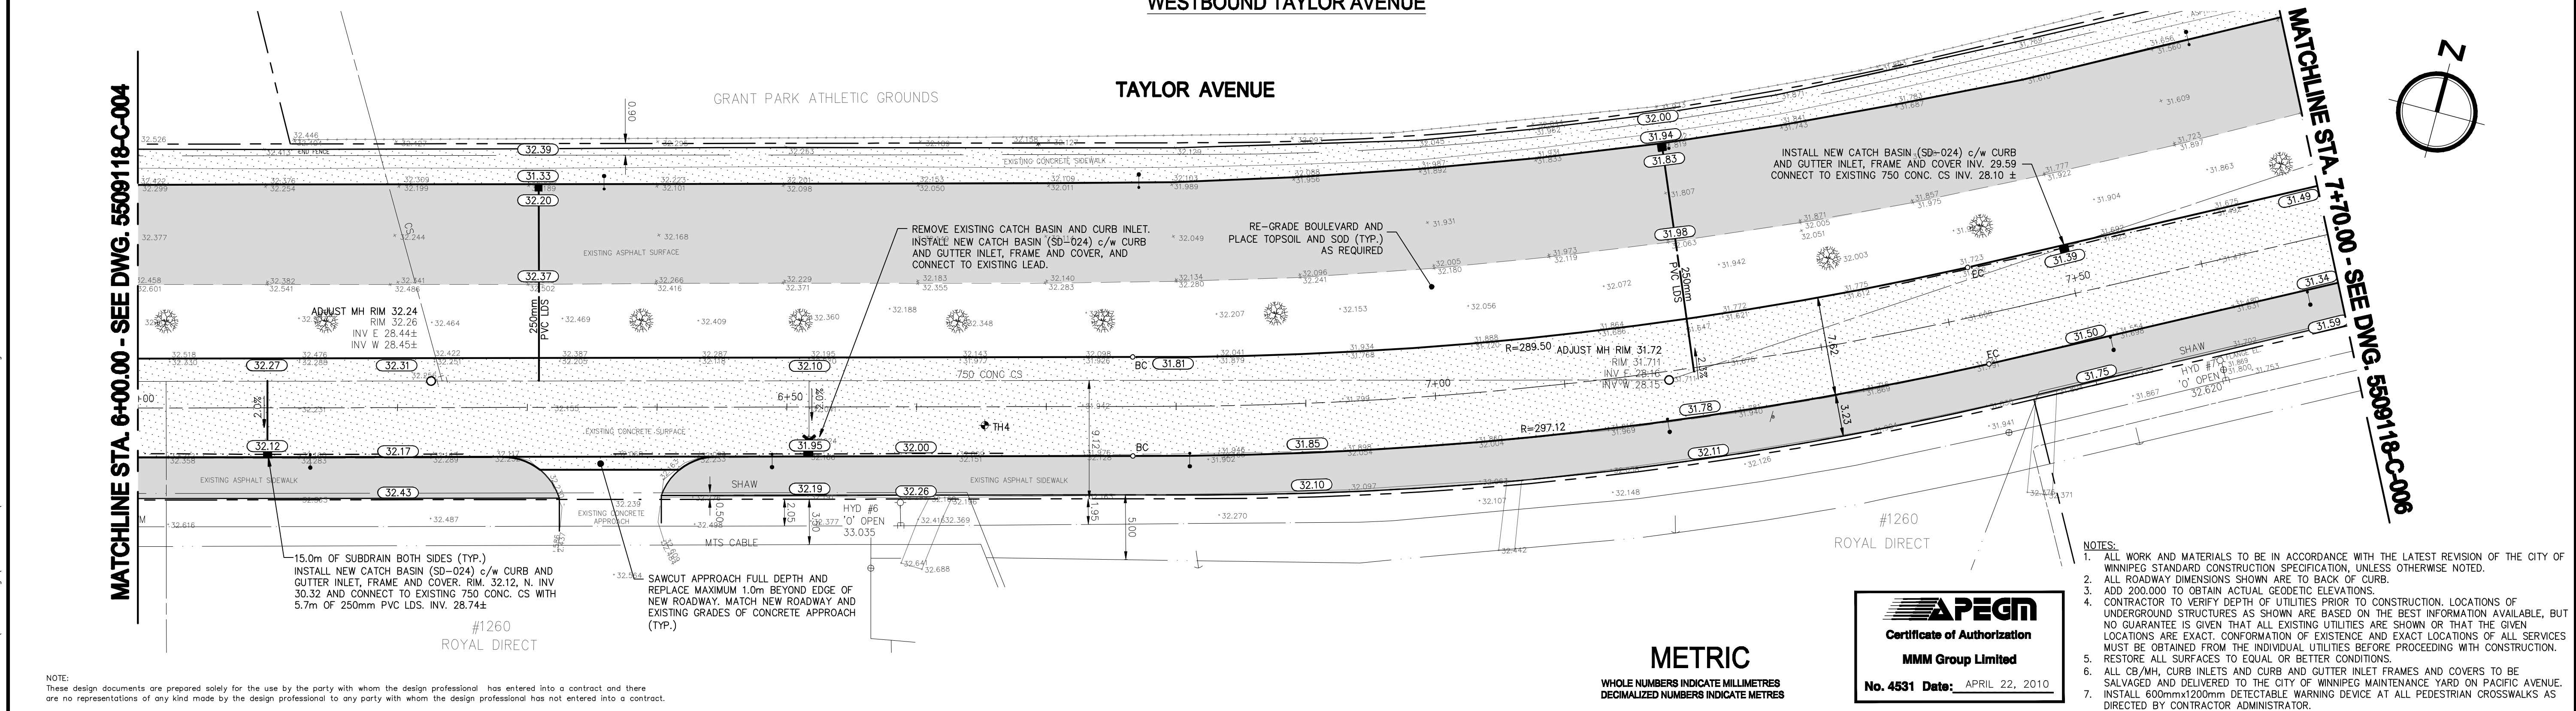

NOTE:
These design documents are prepared solely for the use by the party with whom the design professional has entered into a contract and there are no representations of any kind made by the design professional to any party with whom the design professional has not entered into a contract.

EXISTING	LEGEND-PLAN	PROPOSED	EXISTING	LEGEND-PLAN	PROPOSED	EXISTING	LEGEND-PROFILE	PROPOSED
HYDRANT			COMBINED SEWER			MEDIAN GUTTER		
VALVE			M.T.S.			GUTTER		
MANHOLE			GAS					
UTILITIES ADJUSTED			SUBDRAIN					
CATCH BASIN			PROPERTY LINE					
CURB INLET			SIDEWALK RAMP					
HYDRO POLE/LIGHT STANDARD			ROUGH CONCRETE/ASPHALT OVERLAY					
BUSINESS NUMBERS			ASPHALT					
ELEVATION			CONCRETE					
WATERMAIN			CONCRETE REPAIR					
CURB AND GUTTER			MONOLITHIC MEDIAN					

LOCATIONS APPROVED UNDERGROUND STRUCTURES
SIGNED BY: _____ DATE: _____
SUPPLY LOG STRUCTURES
LOCATION OF UNDERGROUND STRUCTURES AS SHOWN ARE BASED ON THE BEST INFORMATION AVAILABLE BUT NO GUARANTEE IS GIVEN THAT ALL EXISTING UTILITIES ARE SHOWN OR THAT THE GIVEN LOCATIONS ARE EXACT. CONSTRUCTION OF DISTANCE AND EXACT LOCATION OF ALL SERVICES MUST BE OBTAINED FROM THE INDIVIDUAL UTILITIES BEFORE PROCEEDING.

G.B.N. 62-010 ELEV. 232.865		N. SIDE TAYLOR AVE. BETWEEN VICTORIA STREET AND HATHAM STREET. TYP. IN 1/2" CONCRETE FOUNDATION OF NO. 1801 TAYLOR AVENUE, 6" IN 1/2" BELOW BRICK FROM N.W. CORNER OF BLOCK.	
F			
E			
C			
D			
A	ISSUED FOR TENDER	04/22/10	VJ
B	ISSUED FOR UNDERGROUND REVIEW	02/01/10	VJ
NO.	REVISIONS	DATE	BY

DESIGNED BY	KT	CHECKED BY	-
DRAWN BY	KT/TR	APPROVED BY	-
HOR. SCALE	1:250	RELEASED FOR CONSTRUCTION	-
VERTICAL	1:10		
DATE	DECEMBER 2, 2009	DATE	

APEGM
Certificate of Authorization
MMM Group Limited
No. 4531 Date: APRIL 22, 2010

ENGINEER'S SEAL
PROVINCE OF MANITOBA
R.M. BORODY
REGISTERED PROFESSIONAL ENGINEER
CONSULTANT ACAD DWG. NO.
5509118-C-005

THE CITY OF WINNIPEG PUBLIC WORKS DEPARTMENT ENGINEERING SERVICES DIVISION	CITY DRAWING NUMBER SHEET 5 OF 11
2010 REGIONAL STREET RENEWAL PROGRAM TAYLOR AVENUE EASTBOUND PAVEMENT RECONSTRUCTION STA. 6+00.00 TO STA. 7+70.00	BID NO. 24-2010