
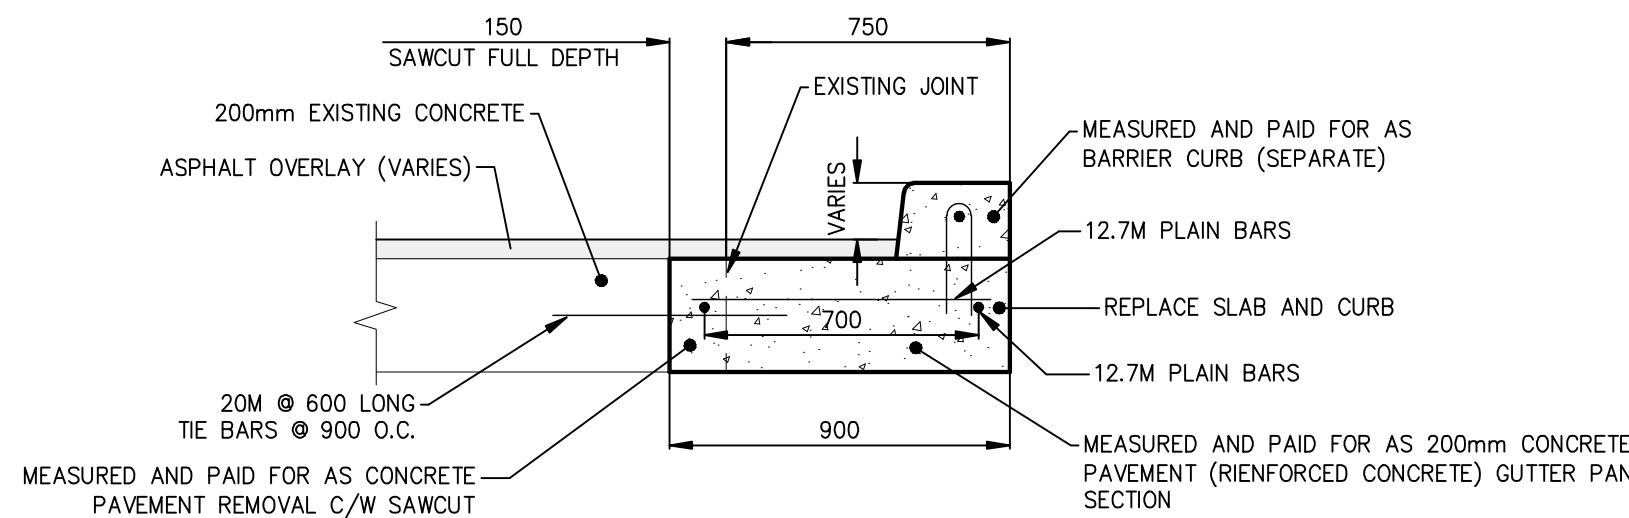
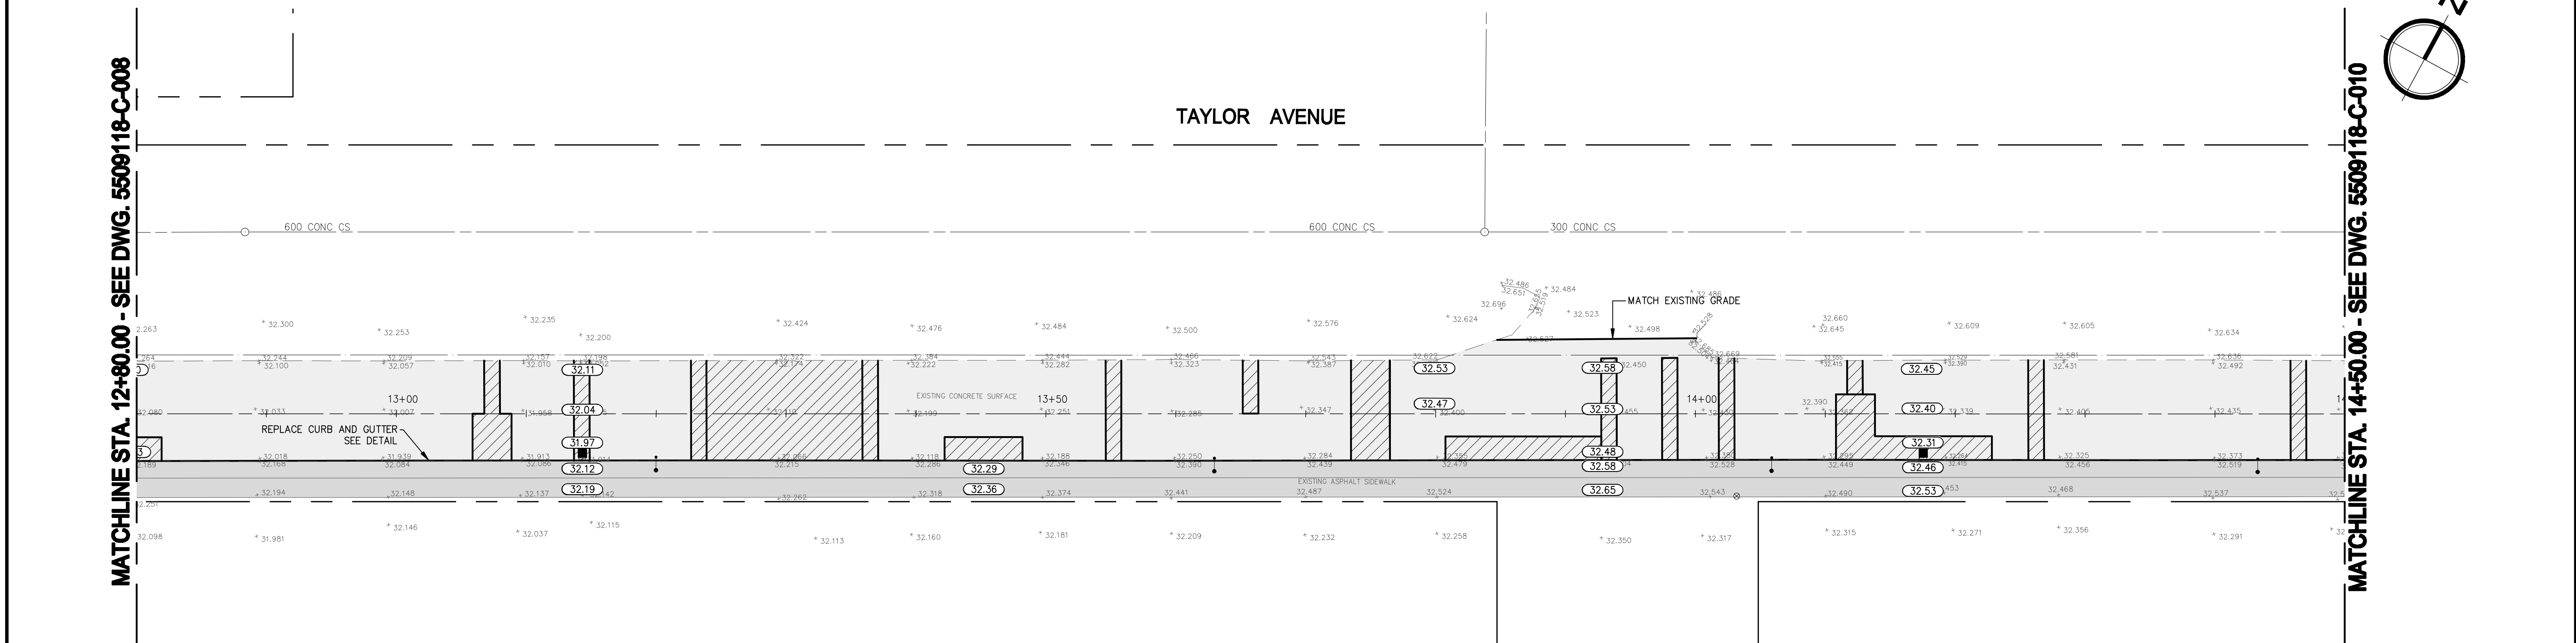


Apr. 26, 2010 - 10:23am
P:\550918-00-550918\550918-00 2010 Taylor Avenue Rehabilitation\MM Drawings\CONSTRUCTION\550918-C-002-C-01_220410.dwg -186-C-009 12+80 TO 14+50

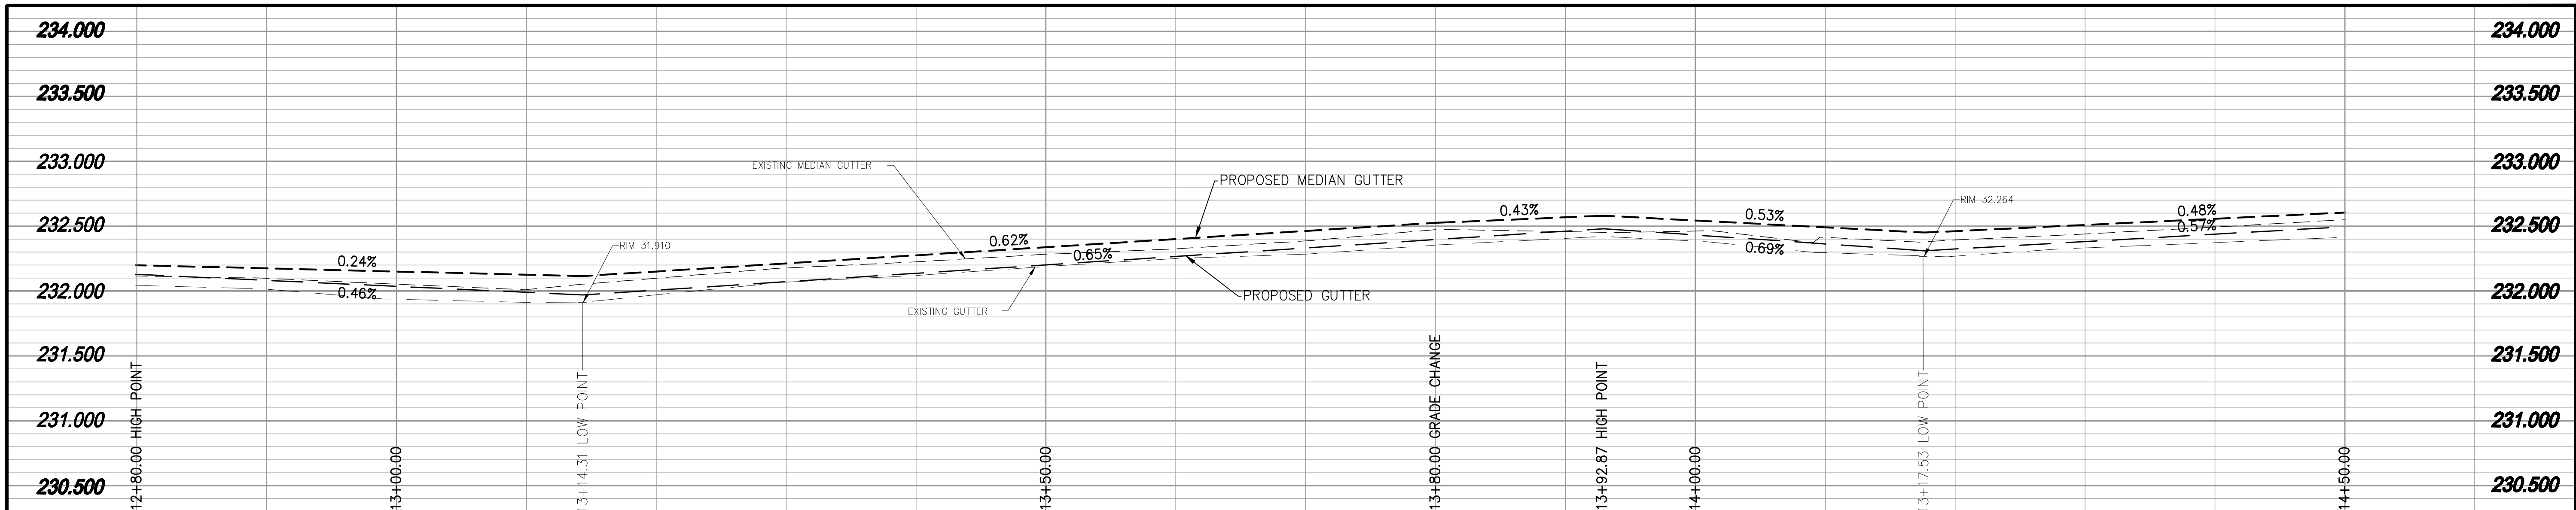

TYPICAL CURB AND GUTTER DETAIL
NATHANIEL STREET TO WILTON STREET
SCALE: N.T.S.

- NOTES:**
1. ALL WORK AND MATERIALS TO BE IN ACCORDANCE WITH THE LATEST REVISION OF THE CITY OF WINNIPEG STANDARD CONSTRUCTION SPECIFICATION, UNLESS OTHERWISE NOTED.
 2. ALL ROADWAY DIMENSIONS SHOWN ARE TO BACK OF CURB.
 3. ADD 200.000 TO OBTAIN ACTUAL GEODETIC ELEVATIONS.
 4. CONTRACTOR TO VERIFY DEPTH OF UTILITIES PRIOR TO CONSTRUCTION. LOCATIONS OF UNDERGROUND STRUCTURES AS SHOWN ARE BASED ON THE BEST INFORMATION AVAILABLE, BUT NO GUARANTEE IS GIVEN THAT ALL EXISTING UTILITIES ARE SHOWN OR THAT THE GIVEN LOCATIONS ARE EXACT. CONFORMATION OF EXISTENCE AND EXACT LOCATIONS OF ALL SERVICES MUST BE OBTAINED FROM THE INDIVIDUAL UTILITIES BEFORE PROCEEDING WITH CONSTRUCTION.
 5. RESTORE ALL SURFACES TO EQUAL OR BETTER CONDITIONS.
 6. ALL CB/MH, CURB INLETS AND CURB AND GUTTER INLET FRAMES AND COVERS TO BE SALVAGED AND DELIVERED TO THE CITY OF WINNIPEG MAINTENANCE YARD ON PACIFIC AVENUE.
 7. INSTALL 600mmx1200mm DETECTABLE WARNING DEVICE AT ALL PEDESTRIAN CROSSWALKS AS DIRECTED BY CONTRACTOR ADMINISTRATOR.

NOTE:
These design documents are prepared solely for the use by the party with whom the design professional has entered into a contract and there are no representations of any kind made by the design professional to any party with whom the design professional has not entered into a contract.


