

**NOTES:**


- SEE DRAWING 1-0102G-S0001 FOR GENERAL NOTES.
- SEE DRAWING 1-0102G-S0004 FOR STRUCTURAL NOTES (JOB SPECIFIC).

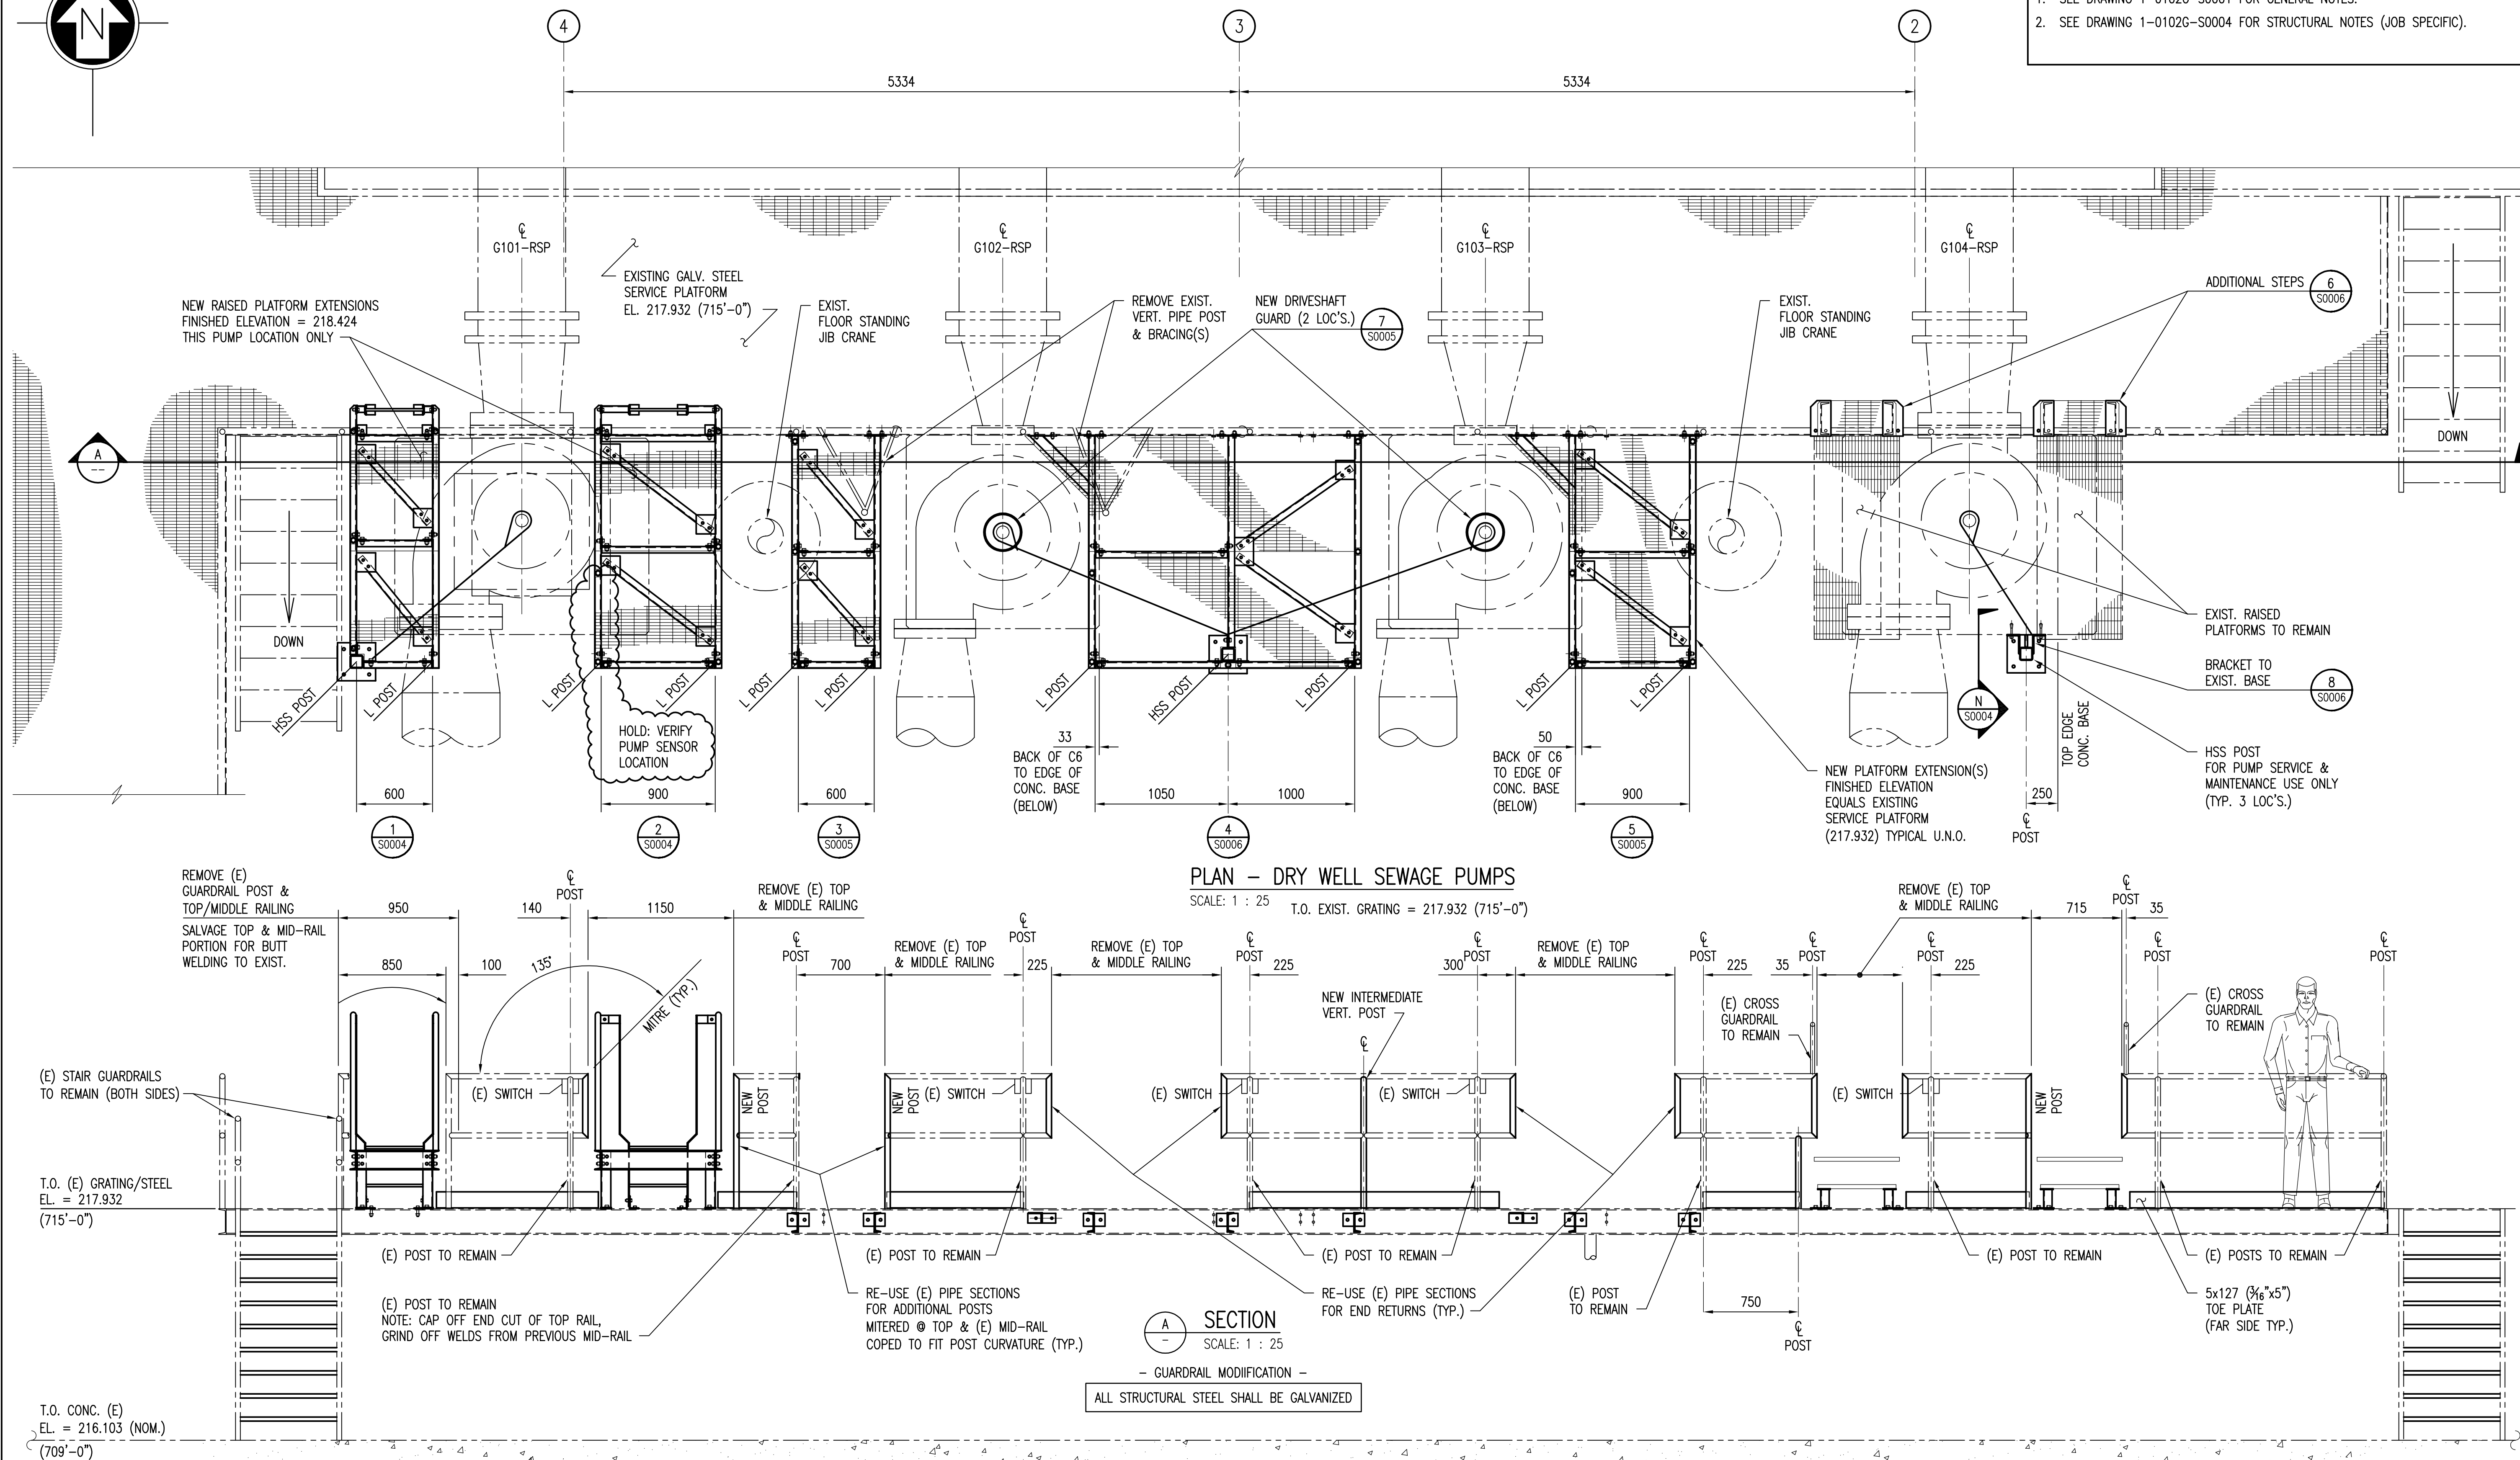

SEP-34	PUMP & SCREEN BLDG. - STRUCTURAL ALTERNATE PLANS
SEP-25	PUMP & SCREEN BLDG. - STRUCTURAL PLANS EL. 709', 715' & 732'
1-0102G-S0006	DRY WELL G102-RSP & G103-RSP - DETAIL 4
1-0102G-S0005	DRY WELL G102-RSP & G103-RSP - DETAILS 3 & 5
1-0102G-S0004	DRY WELL G101-RSP - DETAILS 1 & 2
DRAWING NUMBER	REFERENCE DRAWINGS

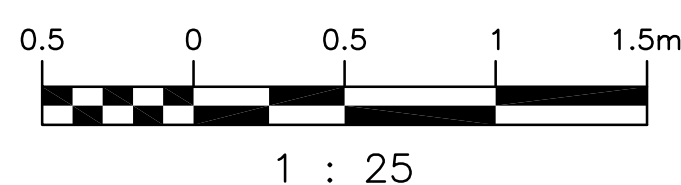

APECM
Certificate of Authorization
SNC-Lavalin Inc.
No. 4489

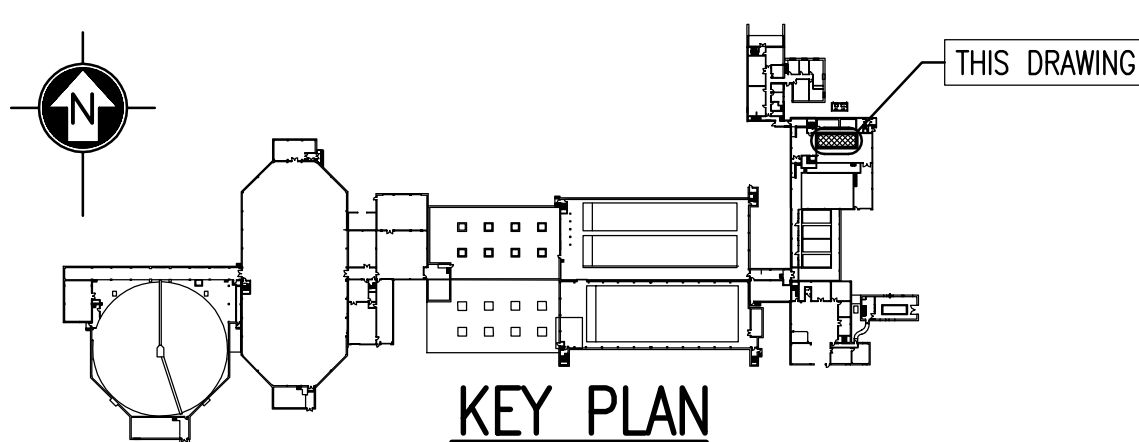

0	RELEASED FOR TENDER	2010/05/21	B.F.D.
NO.	REVISIONS	DATE	DESIGN CHECK

SNC-LAVALIN	SNC-LAVALIN INC. 148 Nature Park Way Winnipeg, MB, Canada R3P 0X7 204-788-8080
DESIGNED BY: D. S. SIDHU	CHECKED BY: R. C. BEAN
DRAWN BY: B. DICKSON	APPROVED BY: C. J. REIMER
SCALE: 1:25	RELEASED FOR CONSTRUCTION BY: J. VILLEUX
DATE: 2009/12/21	DATE: 2010/05/25
CONSULTANT NO.:	112577-0114-42DD-0023

ENGINEER'S SEAL
ORIGINAL DRAWING SEALED BY: R. C. BEAN SNC-LAVALIN 2010/05/21 REV. 0

 Winnipeg	THE CITY OF WINNIPEG WATER AND WASTE DEPARTMENT		
SOUTH END WATER POLLUTION CONTROL CENTRE SAFETY UPGRADES PLAN & SECTION DRY WELL RAW SEWAGE PUMPS G101-RSP TO G104-RSP ACCESS PLATFORMS			
CITY DRAWING NUMBER 1-0102G-S0003	SHEET 001	REV. 0	SIZE A1