


LAST SAVE: 2010/05/25 - 11:24am
PATH: M:\112577\0114\4ENG\42STR\DD - General DWG\1-0102G-S0008-001-00.DWG

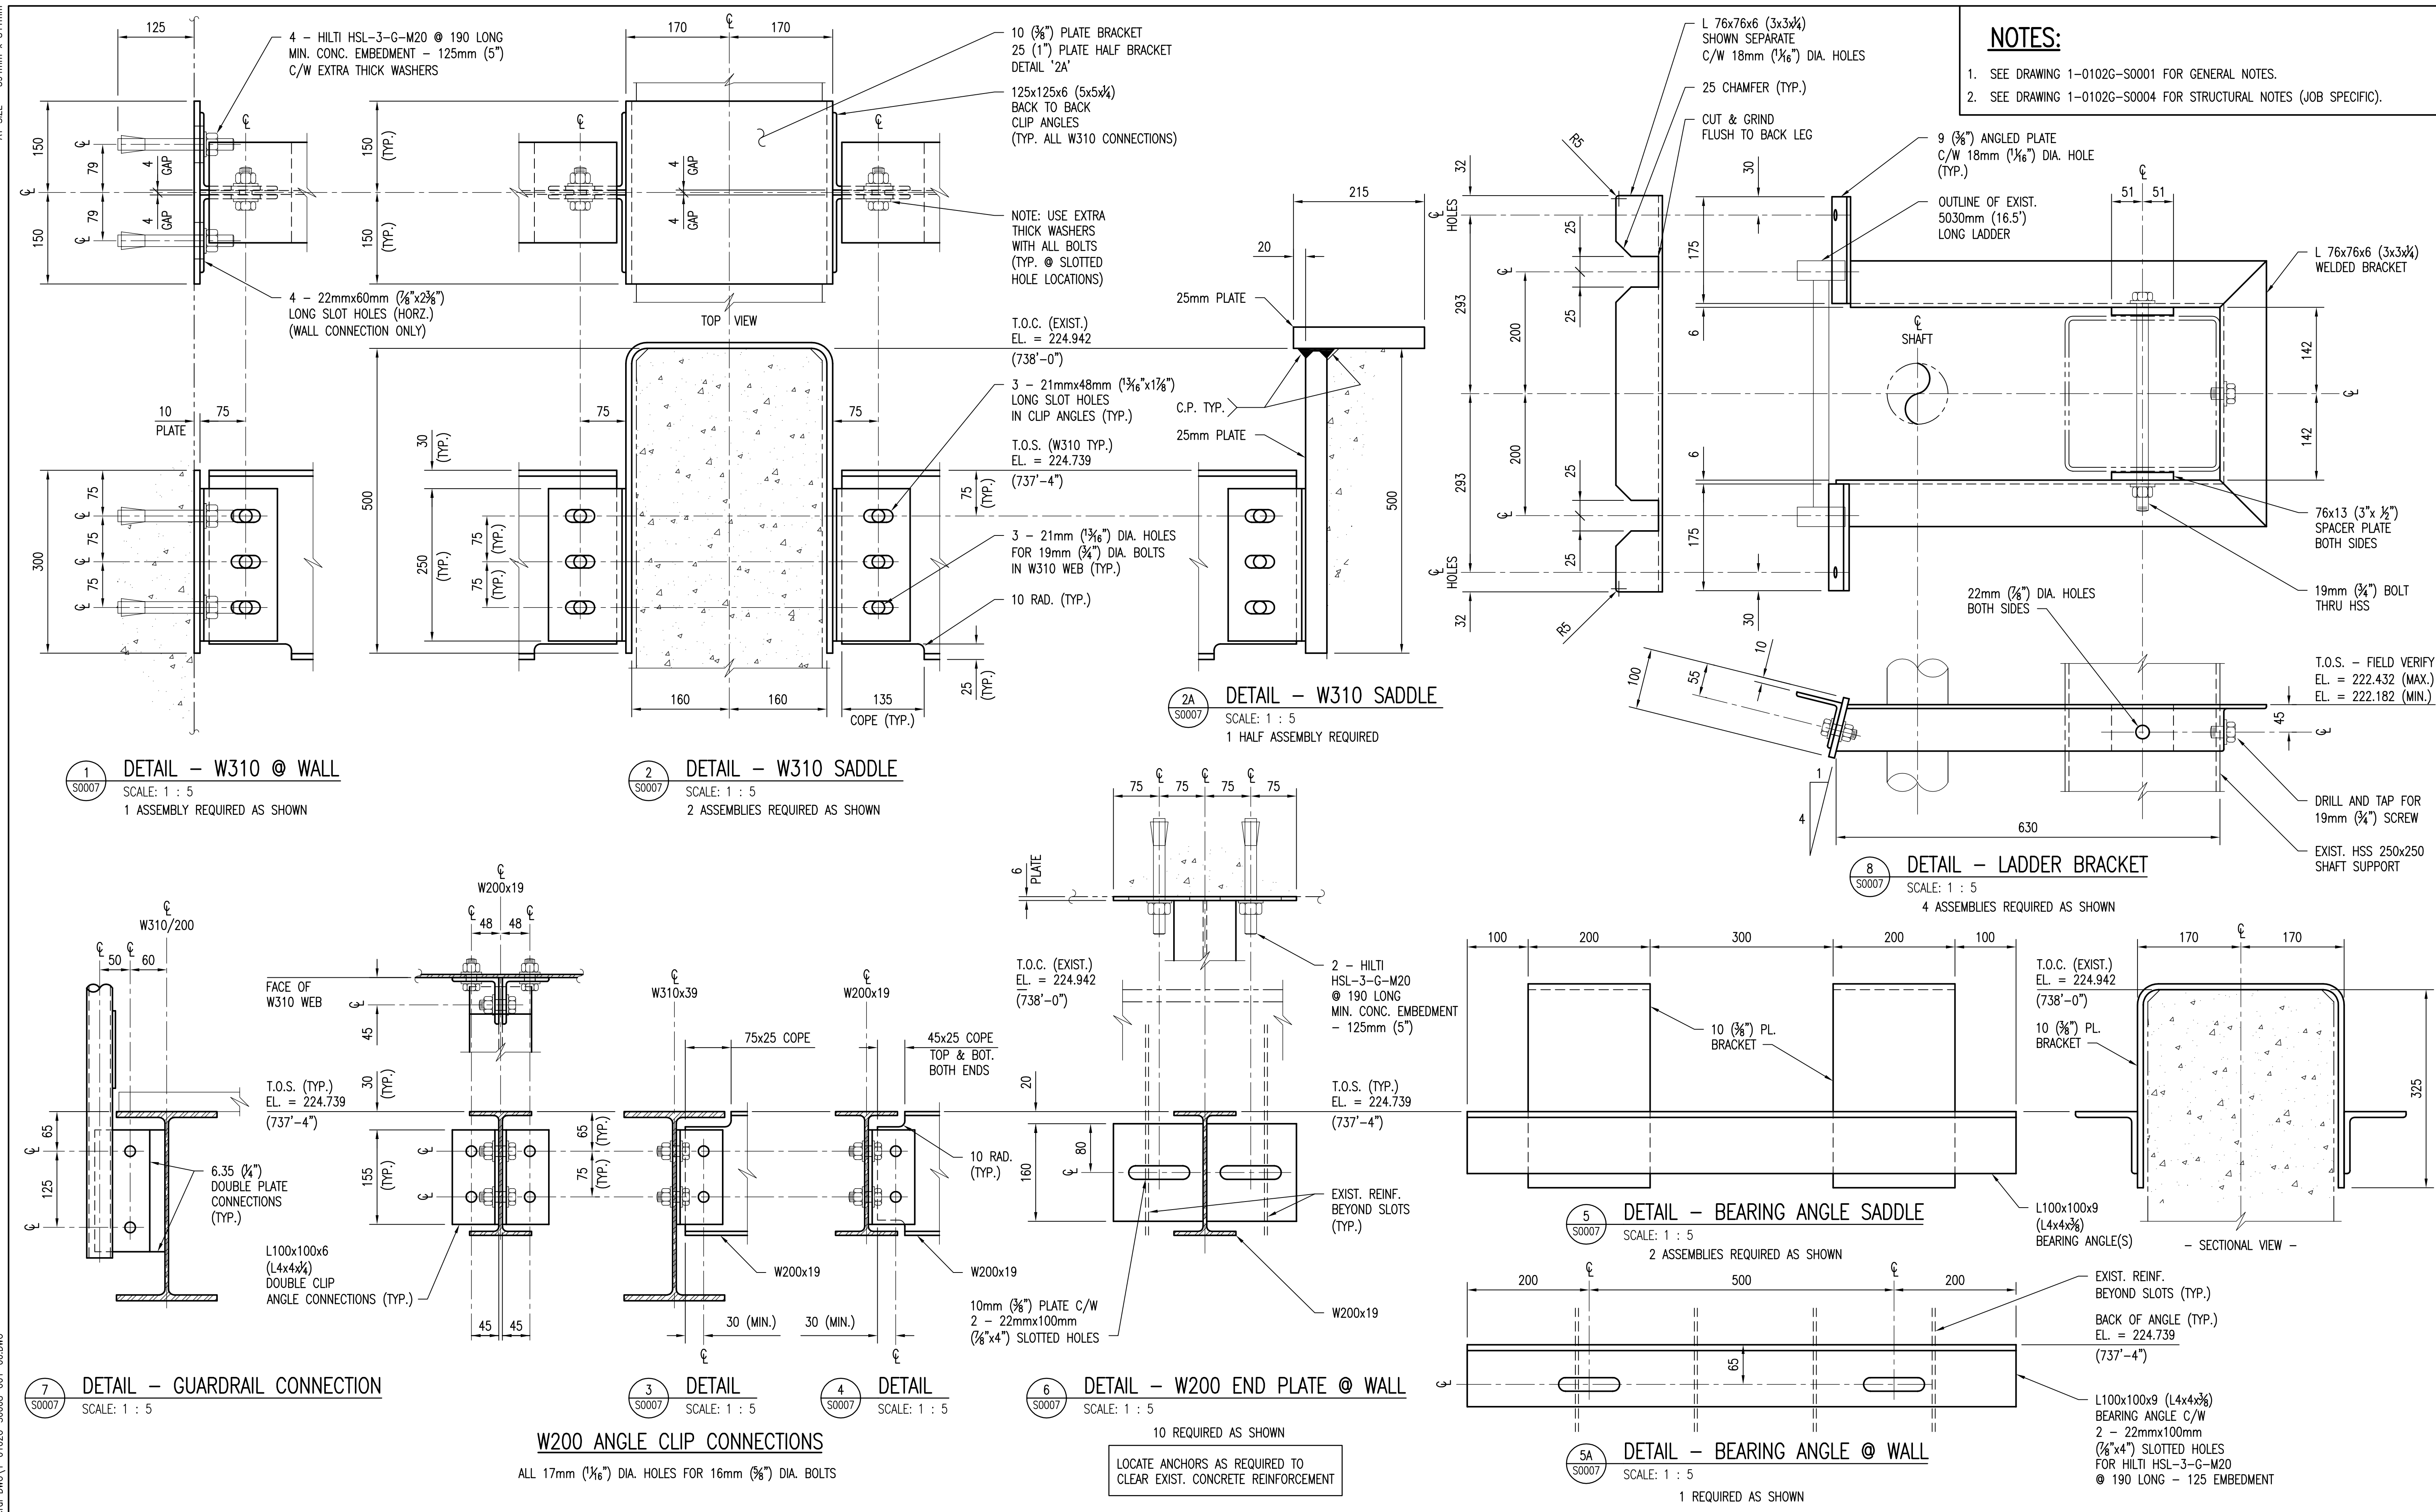

					
					
				THIS DRAWING	
		KEY PLAN			
		1:2500			

 Certificate of Authorization		SNC-Lavalin Inc.		No. 4489	
--	--	-------------------------	--	-----------------	--

						 SNC-Lavalin		SNC-Lavalin Inc. 148 Nature Park Way Winnipeg, MB, Canada R3P 0X7 204-786-8080	
						DESIGNED BY: D. S. SIDHU		CHECKED BY: R. C. BEAN	
						DRAWN BY: B. DICKSON		APPROVED BY: C. J. REIMER	
						SCALE: 1:5		RELEASED FOR CONSTRUCTION BY: J. VEILLEUX	
						DATE: 2010/04/01		DATE: 2010/05/25	
						CONSULTANT NO.:		112577-0114-42DD-0028	

ENGINEER'S SEAL			
ORIGINAL DRAWING SEALED BY: R. C. BEAN SNC-Lavalin 2010/05/21 REV. 0			

 THE CITY OF WINNIPEG WATER AND WASTE DEPARTMENT				
SOUTH END WATER POLLUTION CONTROL CENTRE SAFETY UPGRADES PLAN & DETAILS DRY WELL RAW SEWAGE PUMPS G101-RSP TO G104-RSP DRIVE SHAFT COUPLING ACCESS PLATFORMS & LADDER BRACKET				
CITY DRAWING NUMBER		SHEET	REV.	SIZE
1-0102G-S0008		001	0	A