
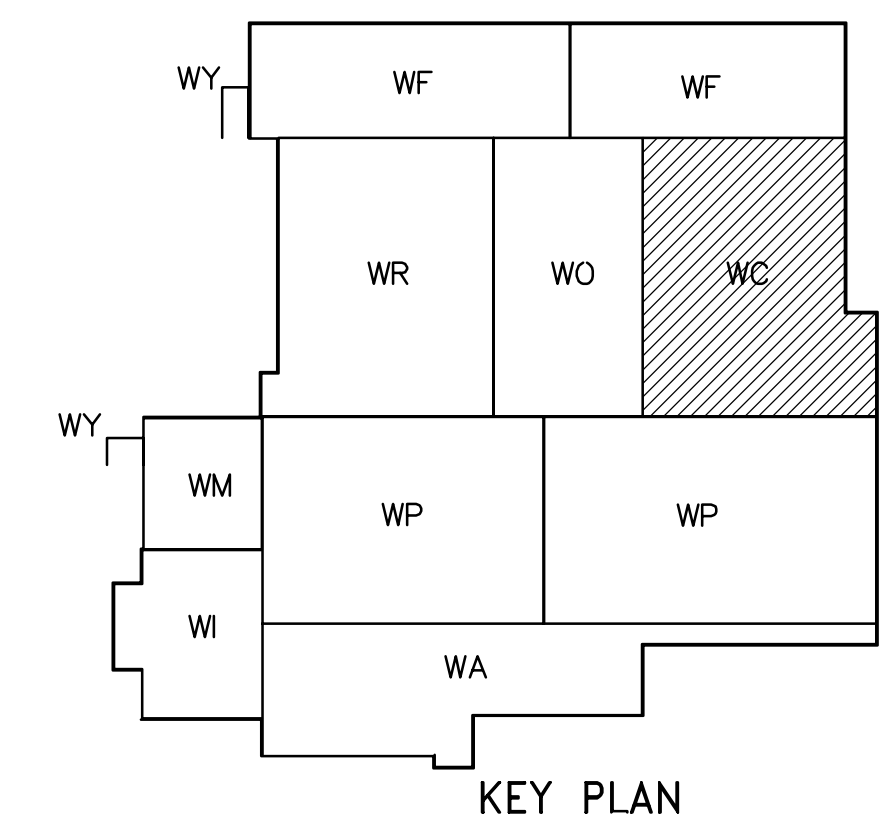


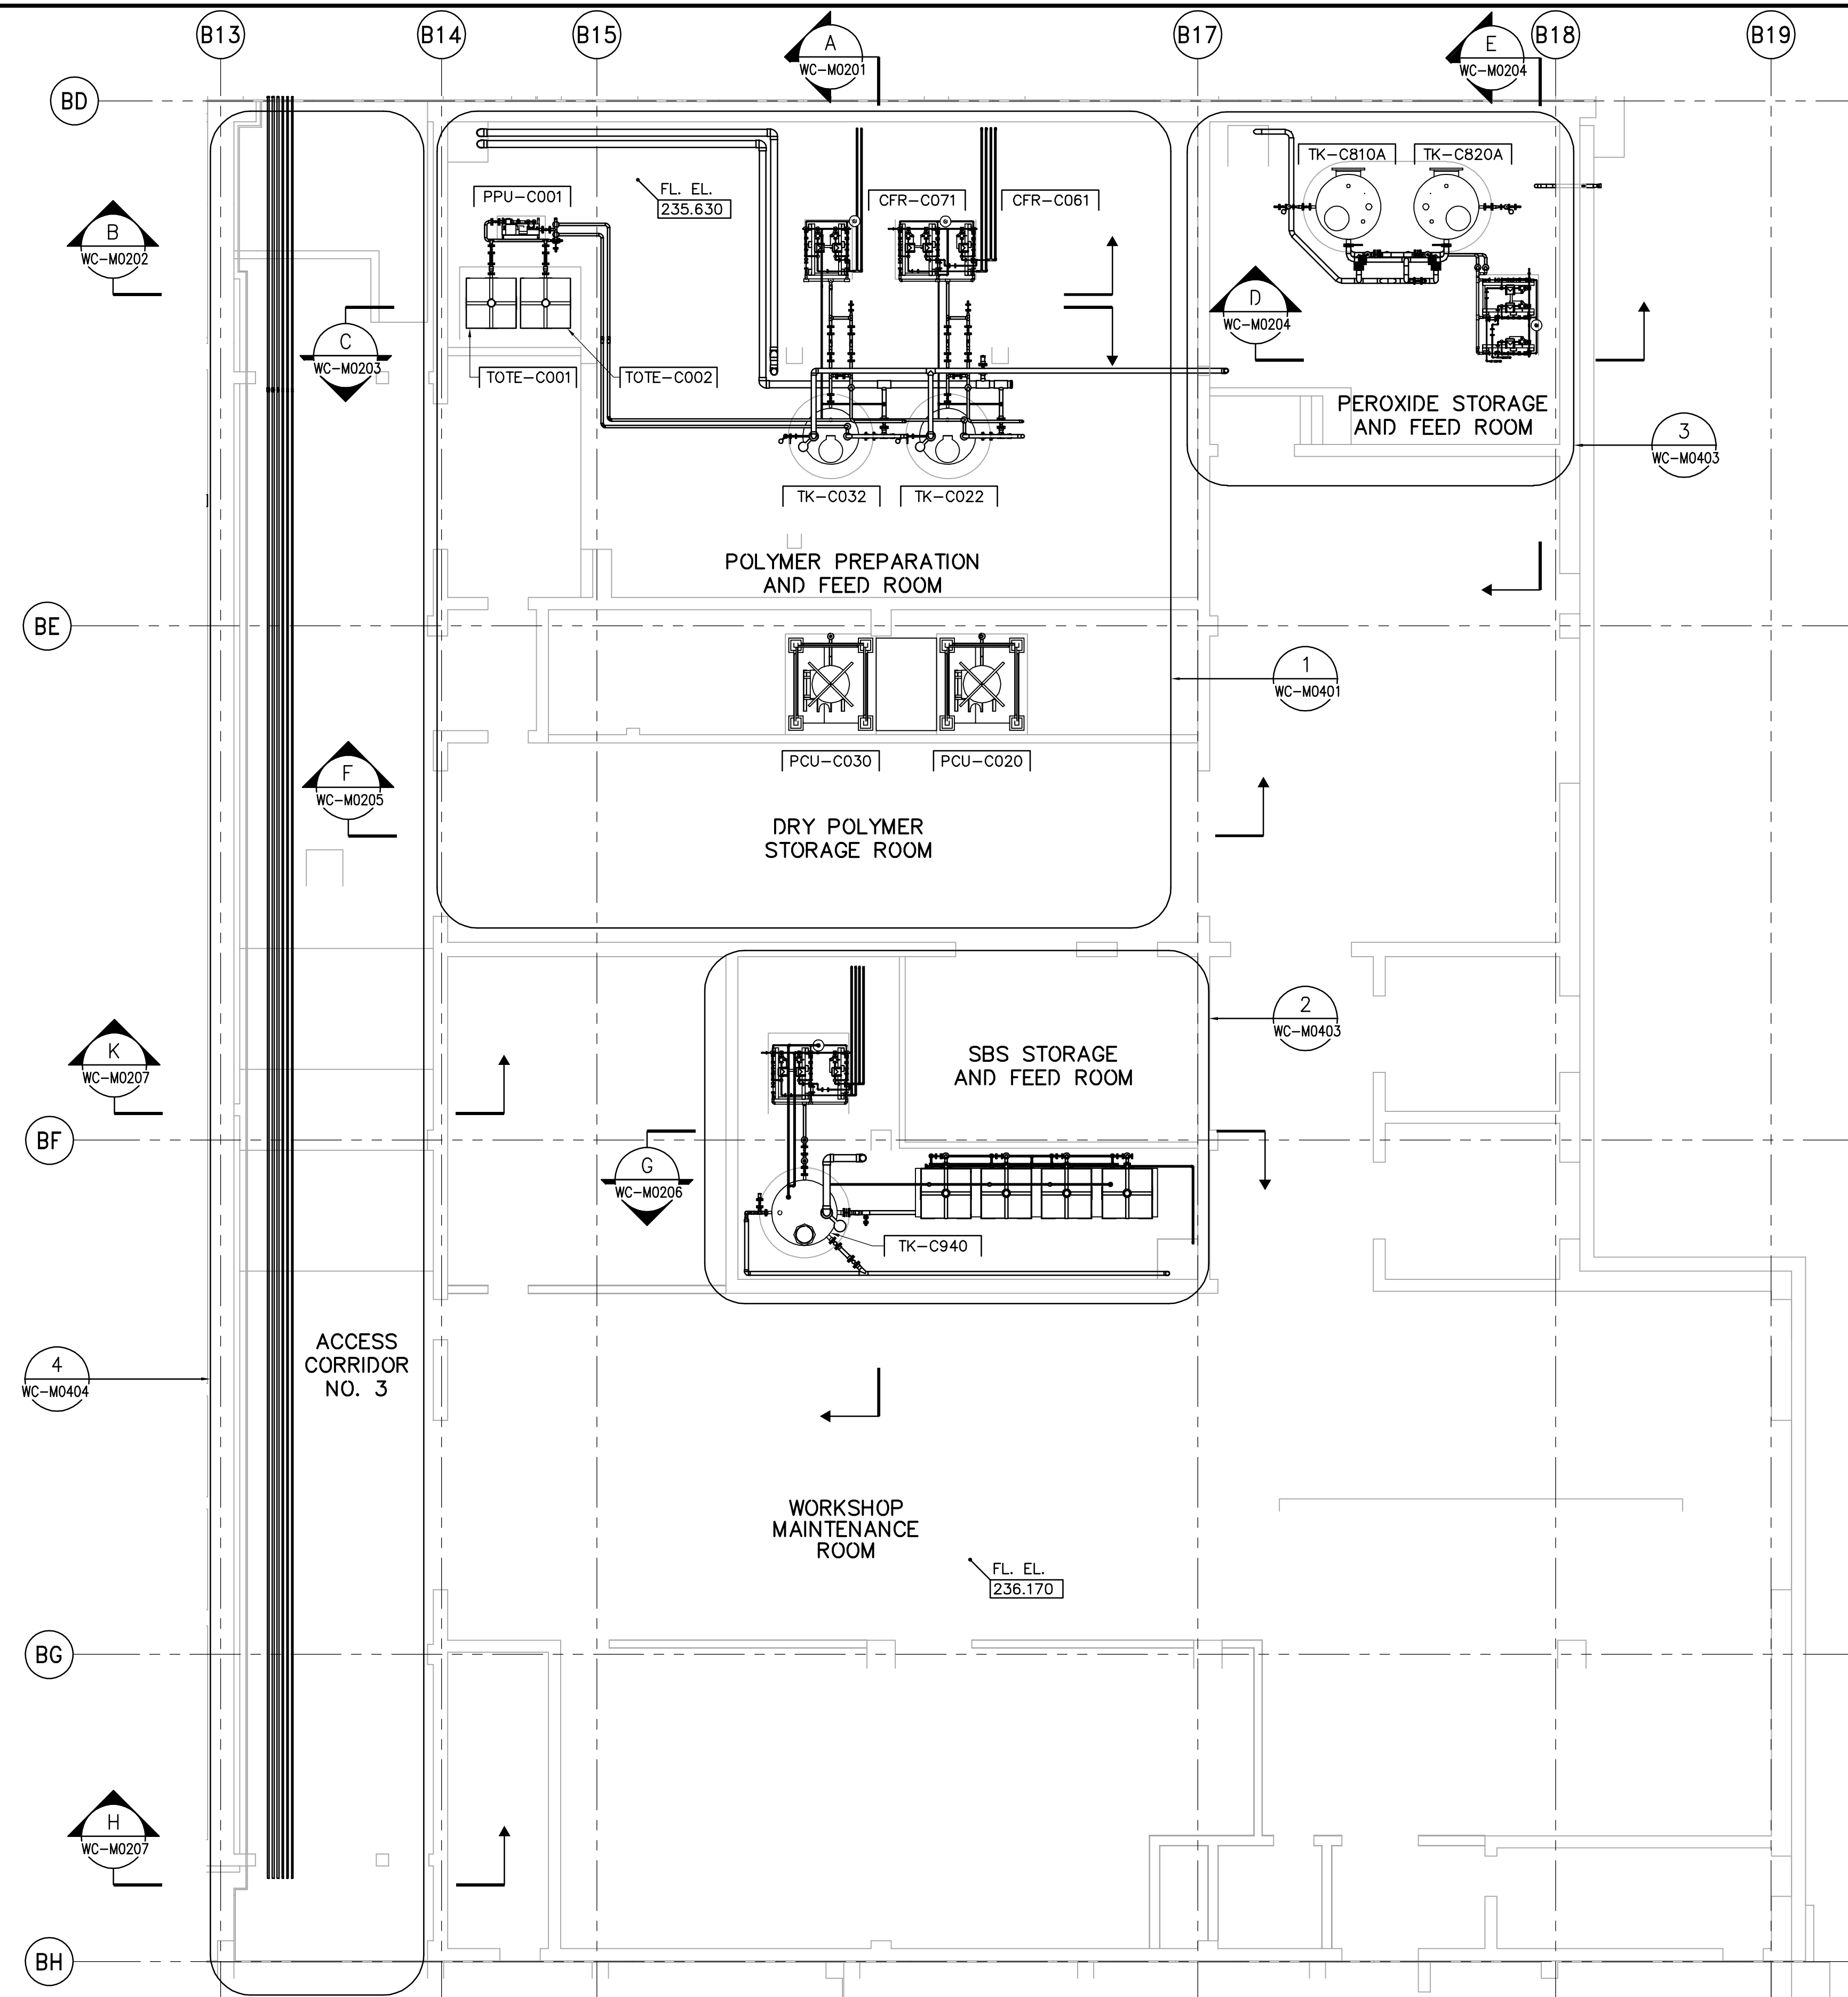

SCALE 1:100

0 2 4 6 8 10

MEETRES

SCALE 1:1

0 20 40 60 80 100

MILLIMETRES

FIRST FLOOR LAYOUT
1:100

ISSUED FOR INFORMATION WITH BID
OPPORTUNITY 655-2009



Certificate of Authorization
CH2M HILL Canada Ltd.
b. 1441 Expiry: April 30, 2007

B.M. ELEV.			
01	ISSUED FOR CONSTRUCTION	06/07/28	K
00	ISSUED FOR TENDER	06/03/29	K
NO	REVISIONS	DATE	B

CH2MHILL

Frederickson Cooper
ARCHITECTS



DESIGNED BY	KS
-------------	----

DRAWN BY	YES
----------	-----

SCALE: 1:100

[illegible]

DATE	2005 / 08 / 0
------	---------------

CHECKED BY	NN
------------	----

APPROVED BY	AHI
-------------	-----

RELEASED FOR CONSTRUCTION BY	
---------------------------------	--

R. SOROKOWSKI

DATE	2006/0
------	--------

ENGINEER'S SEAL

ORIGINAL
SIGNED BY

J.W. SINCLAIR

2006/03/29

CONSULTANT DRAWING

WC-M0111



THE CITY OF WINNIPEG
WATER AND WASTE DEPARTMENT
ENGINEERING DIVISION

WATER TREATMENT PLANT
CHEMICAL FEED SYSTEMS
MECHANICAL AND ELECTRICAL

CITY FILE NUMBER

SHEET	OF
-------	----

PROCESS MECHANICAL
CHEMICAL AREA
FIRST FLOOR LAYOUT

CITY DRAWING NUMBER

1-0601C-A-M0111-001-01D