
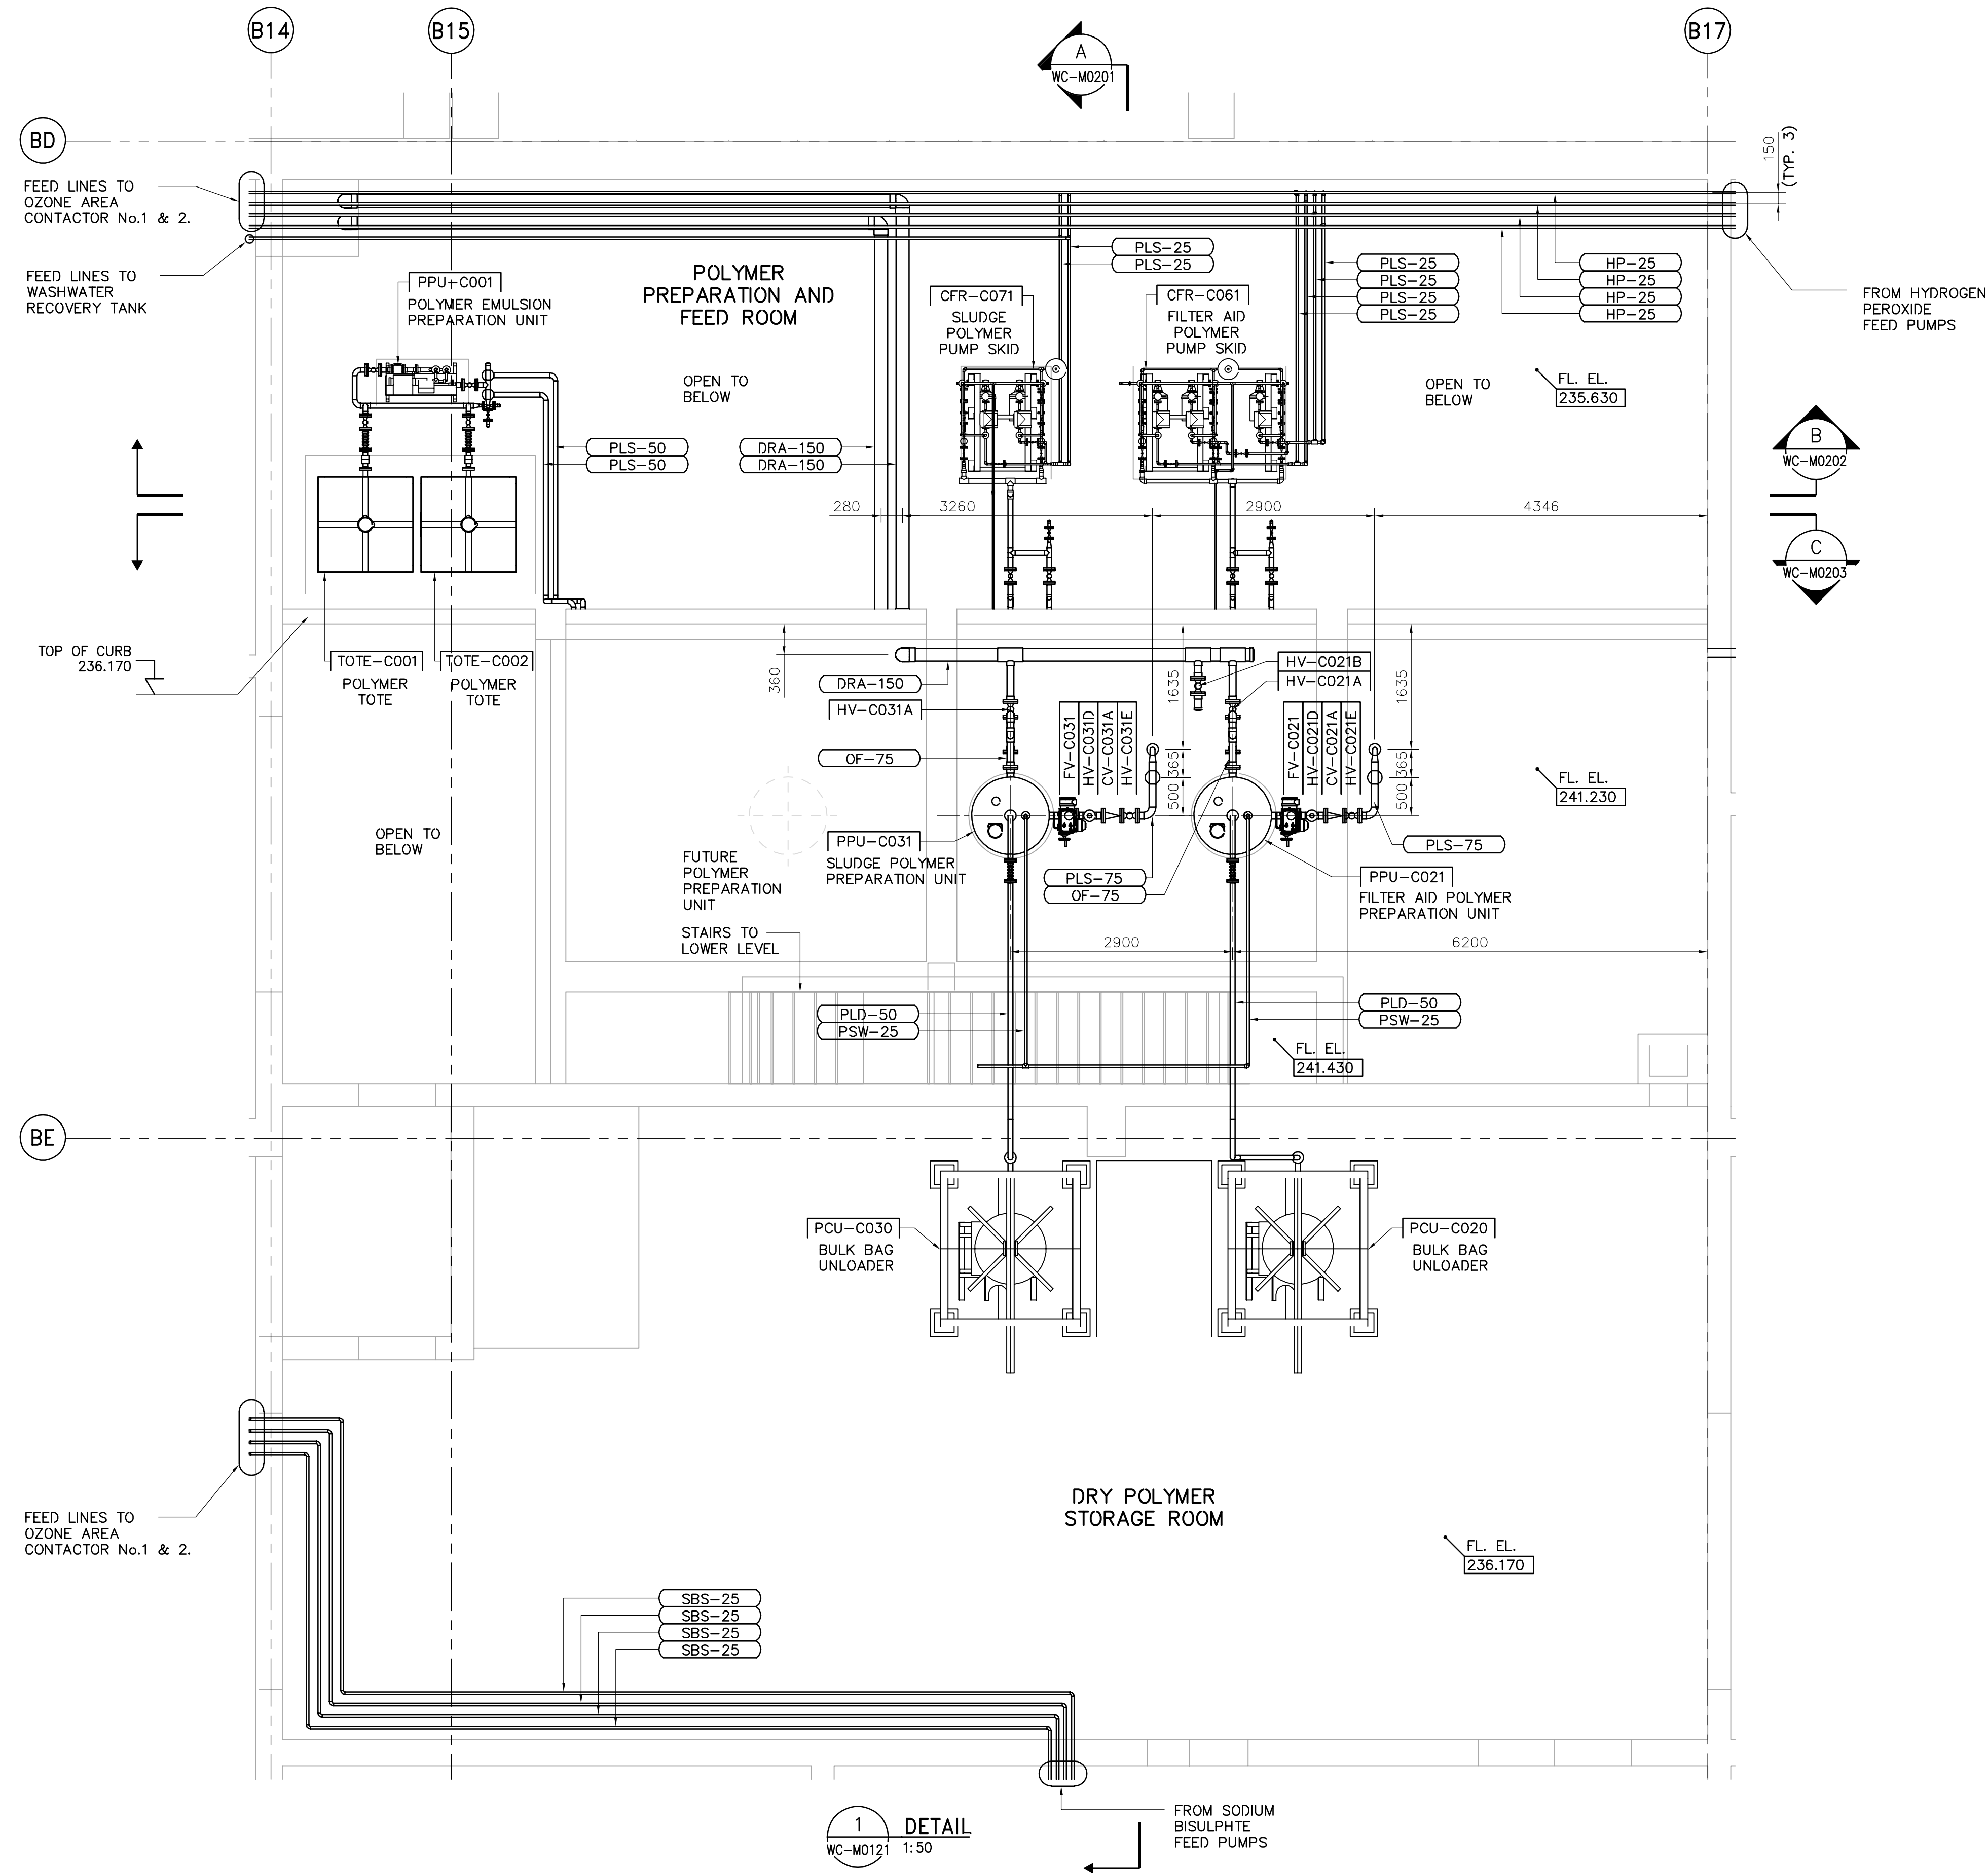


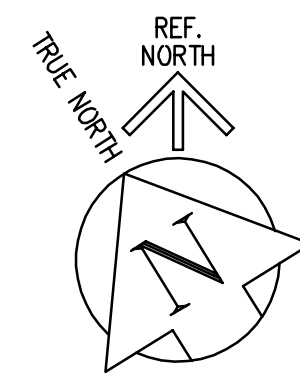

ISSUED FOR INFORMATION WITH BID OPPORTUNITY 655-2009

APECM
Certificate of Authorization
CH2M HILL Canada Ltd.
No. 1441 Expiry: April 30, 2007

B.M.	ELEV.	DATE	BY
02	ISSUED FOR CONSTRUCTION	06/07/28	KS
01	742-2005 ADDENDUM 2	06/04/28	KS
00	ISSUED FOR TENDER	06/03/29	KS
NO.	REVISIONS	DATE	BY

CH2M HILL		EarthTech	
Frederickson Cooper		A R C H I T E C T S	
DESIGNED BY	KS	CHECKED BY	NW
DRAWN BY	YFS	APPROVED BY	AHL
SCALE:	1:50	RELEASED FOR CONSTRUCTION BY:	R. SOROKOWSKI
DATE	2005/05/02	DATE	2006/03/29

ENGINEER'S SEAL
ORIGINAL SIGNED BY
J.W. SINCLAIR
2006/03/29
CONSULTANT DRAWING NO.
WC-M0402

THE CITY OF WINNIPEG	
WATER AND WASTE DEPARTMENT	
ENGINEERING DIVISION	
WATER TREATMENT PLANT	CITY FILE NUMBER
CHEMICAL FEED SYSTEMS	SHEET OF
MECHANICAL AND ELECTRICAL	CITY DRAWING NUMBER
PROCESS MECHANICAL	1-0601C-A-M0402-001-020
CHEMICAL AREA	
PLAN DETAIL	