

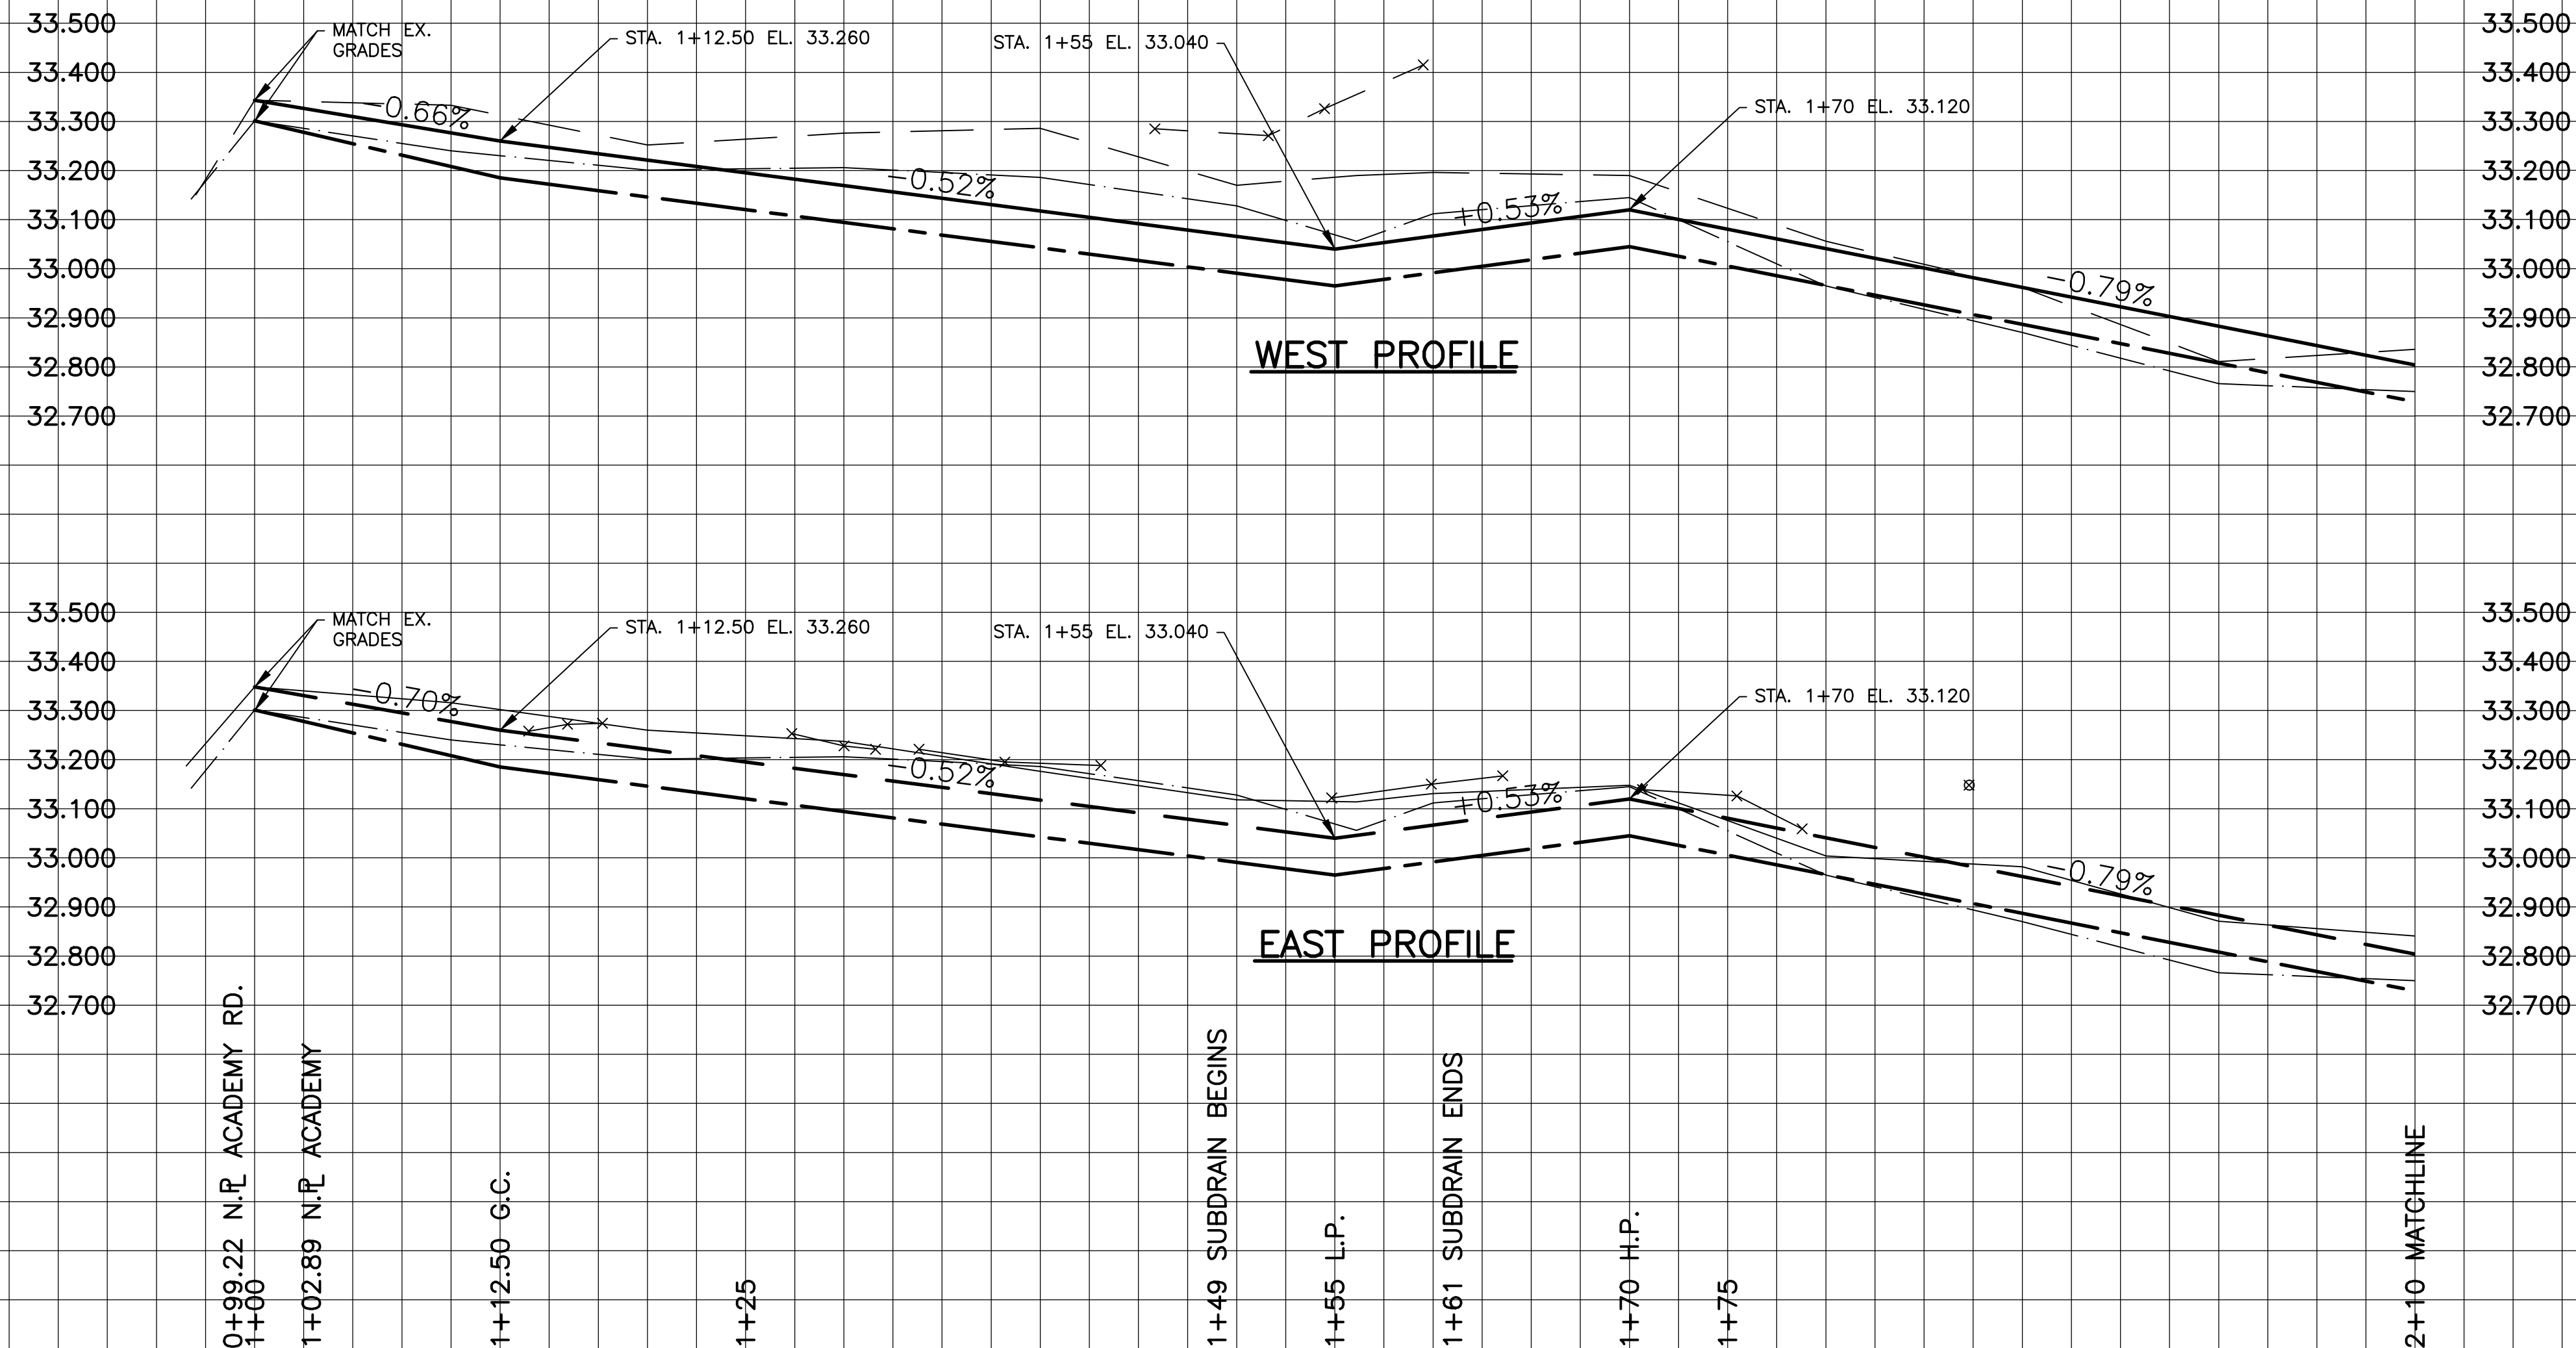
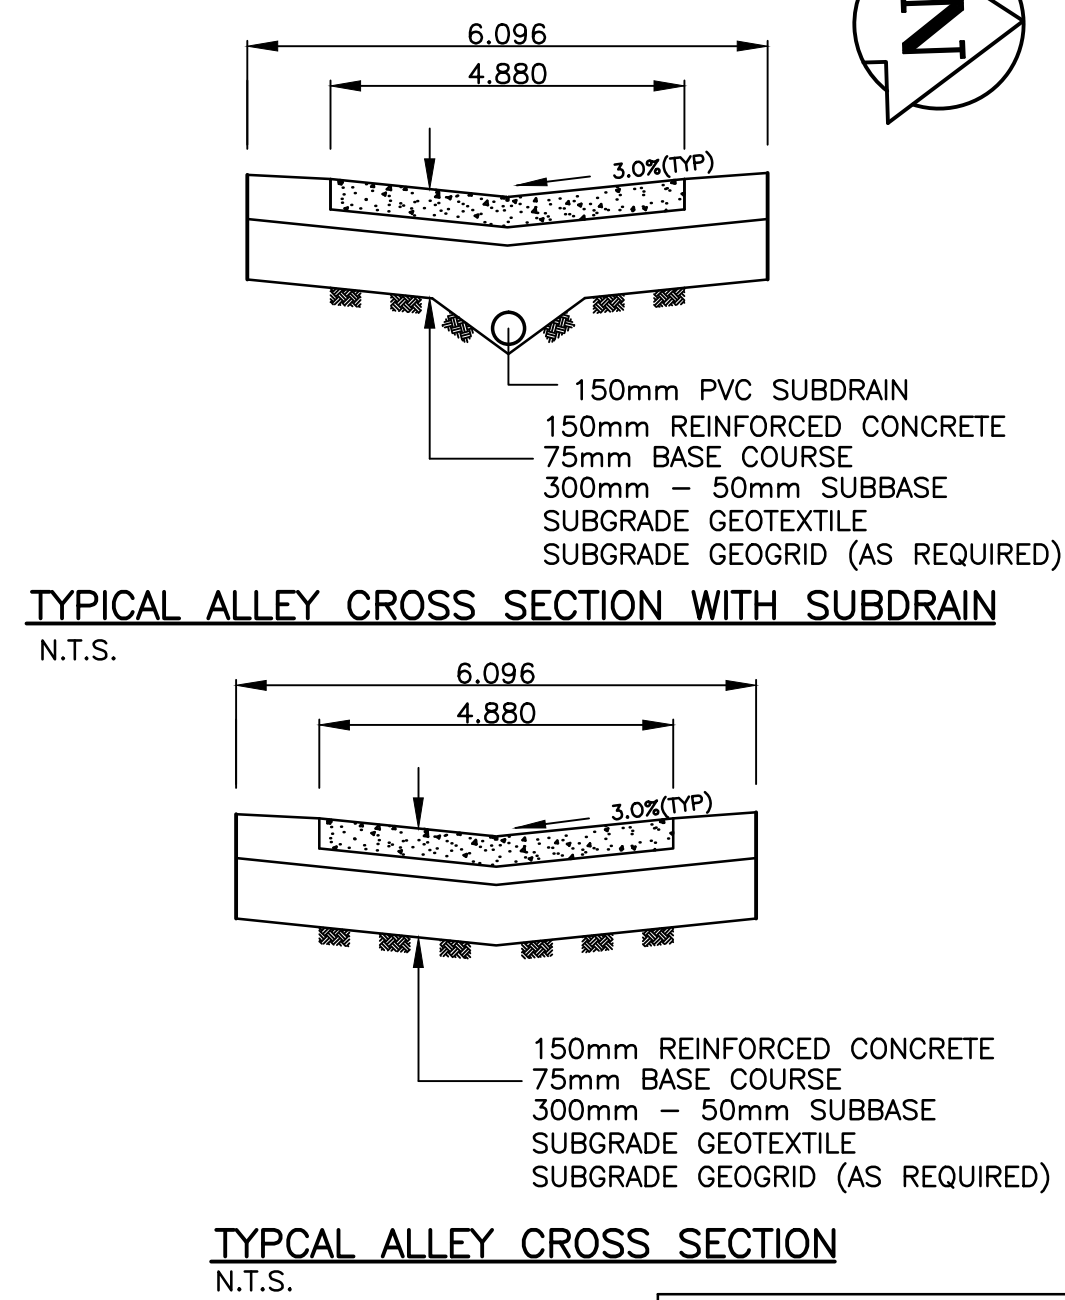


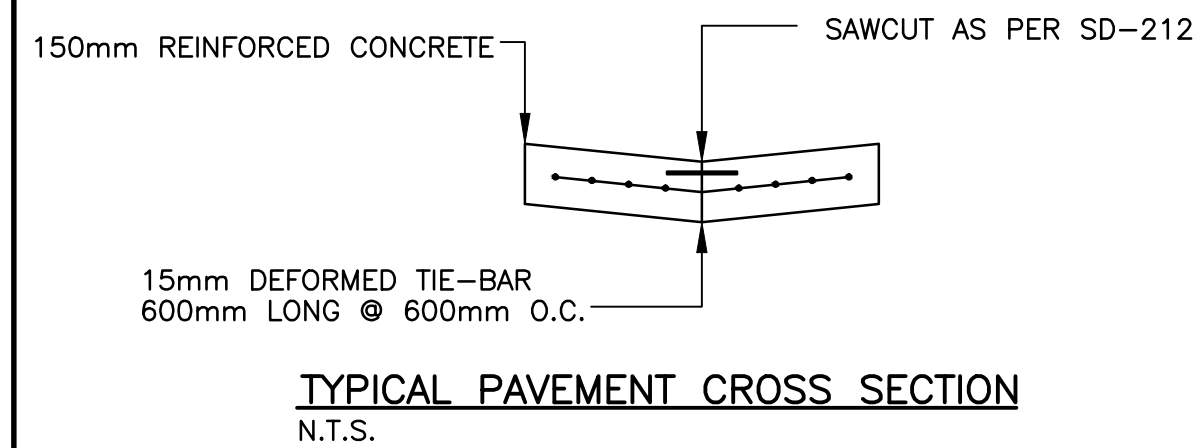

- NOTES:
1. ISOLATE EXISTING HYDRO POLES AS DIRECTED BY CONTRACT ADMINISTRATOR
 2. RENEW EXISTING APPROACHES AS DIRECTED BY CONTRACT ADMINISTRATOR
 3. EXTEND SUBDRAINS AS DIRECTED BY CONTRACT ADMINISTRATOR
 4. ADDITIONAL EXCAVATION AND INSTALLATION OF SUBGRADE GEOGRID TO BE DETERMINED BY CONTRACT ADMINISTRATOR

CHAINAGE ALONG CENTER OF ROW

WELLINGTON CRESCENT SOUTH ALLEY

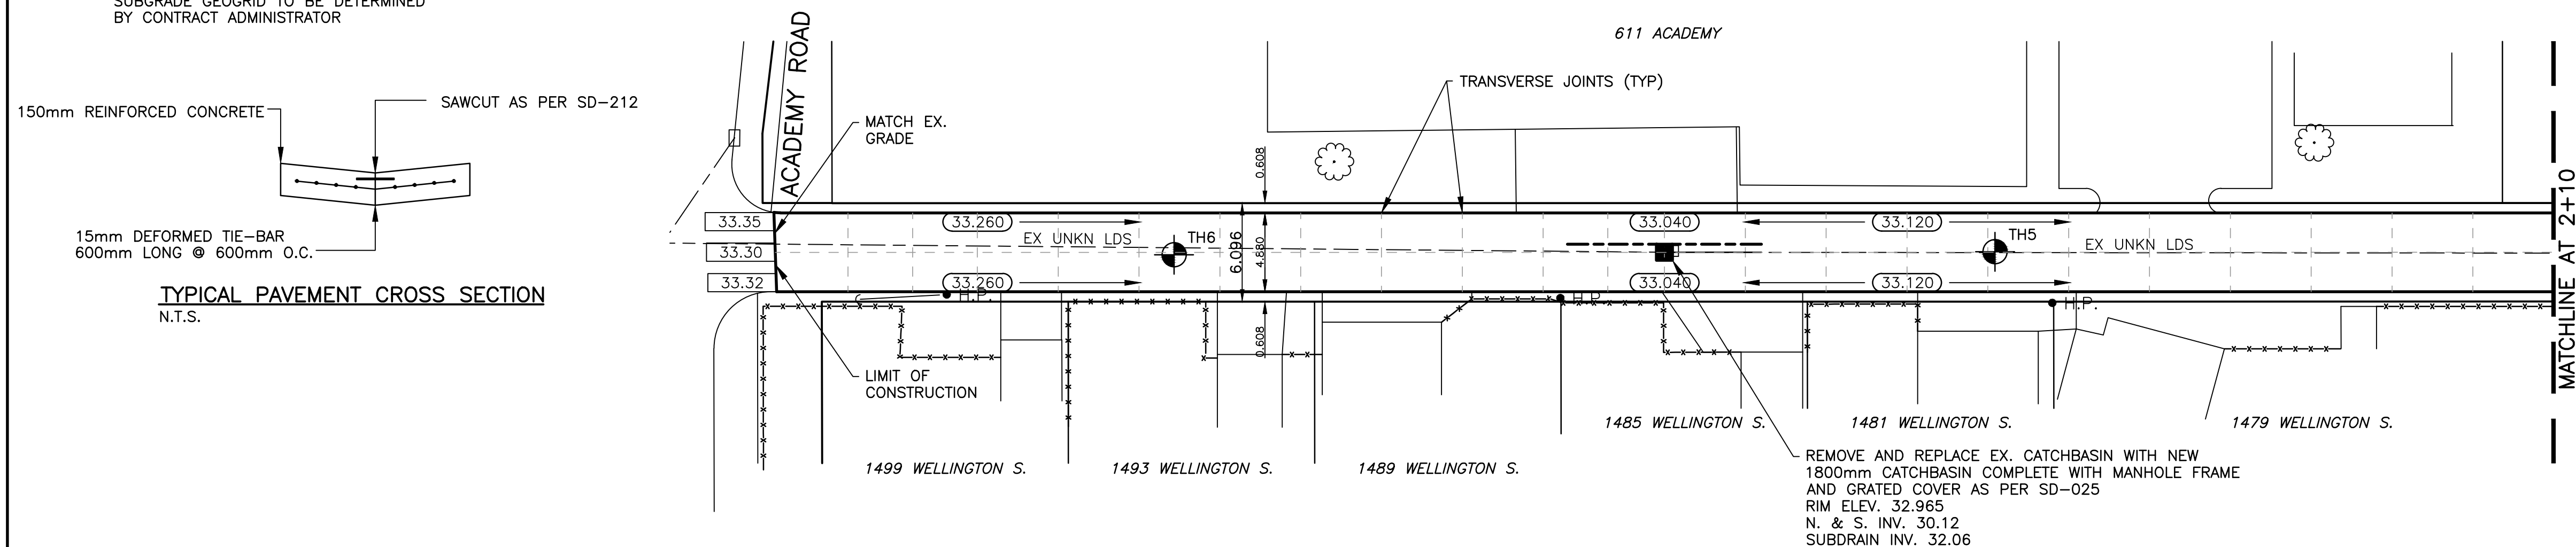

BENCHMARK:
TBLT. IN 3.9m CONC. PILE BENEATH VALVE BOX MARKED B.M.,
BTWN LOCKWOOD ST. & CENTENNIAL ST., 9.7m E. OF C.L. TRUCK
& 17.6m N. OF S.L. ACADEMY RD.


INSTALL PVC SUBDRAIN BETWEEN
STA. 1+49 AND 1+61

METRIC
WHOLE NUMBERS INDICATE MILLIMETRES
DECIMALIZED NUMBERS INDICATE METRES

EXISTING	LEGEND - PLAN	PROPOSED	EXISTING	LEGEND - PLAN	PROPOSED	EXISTING	LEGEND - PROFILE	PROPOSED
---	WATERMAIN	---	---	HYDRO	---	---	CENTER LINE	---
⊕	HYDRANT	⊕	---	M.T.S.	---	---	NORTH/WEST GUTTER	---
⊕	VALVE	⊕	---	CONCRETE	---	---	SOUTH/EAST GUTTER	---
---	LAND DRAINAGE SEWER	---	---	ASPHALT	---	---	WATERMAIN	---
---	WASTE WATER SEWER	---	---	PROPERTY LINE	---	---	VALVE	---
○	MANHOLE	⊕	---	SURVEY BAR	---	---	LAND DRAINAGE SEWER	---
□	CATCH BASIN	⊕	---	CURB STOP	---	---	WASTE WATER SEWER	---
△	CURB INLET	⊕	---	C.B. LEAD	---	---	TESTHOLE	---
---	TRAFFIC SIGNAL	---	---	SIDEWALK RAMP	---	---	ASPH./CONC. PAD	---
---	STEAM HT.	---	---	ELEVATIONS	---	---	GARAGE PAD	---
---	GAS	---	---			---		
---			---			---		

NO.	REVISIONS	DATE	BY
2	BID SUBMISSION	05/10	R.H.
1	APPROVAL SUBMISSION	04/10	R.H.

DESIGNED BY	R.H.	CHECKED BY	S.M.
DRAWN BY	R.H.	APPROVED BY	I.McK.
HOR. SCALE:	1:250	RELEASED FOR CONSTRUCTION	
VERT. SCALE:	1:10		
DATE	APRIL 2010	DATE	

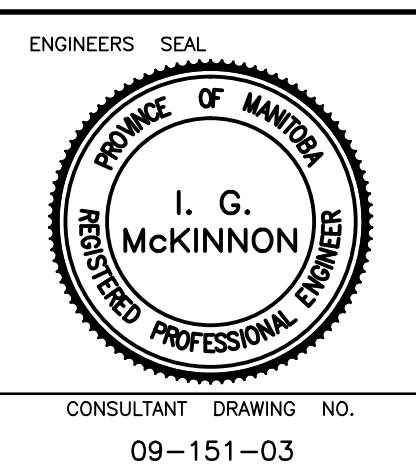

GENIVAR
10 PRAIRIE WAY WINNIPEG, MANITOBA R2J 3J8
PH: (204)-477-8650 FAX: (204)-474-2864

THE CITY OF WINNIPEG
PUBLIC WORKS DEPARTMENT

2010 ALLEY RENEWALS
WELLINGTON CRES. SOUTH ALLEY
LANE PAVEMENT

FROM ACADEMY ROAD
TO MATCHLINE AT STATION 2+10

CITY DRAWING NO.
SHEET 1 OF 3
390-2010