

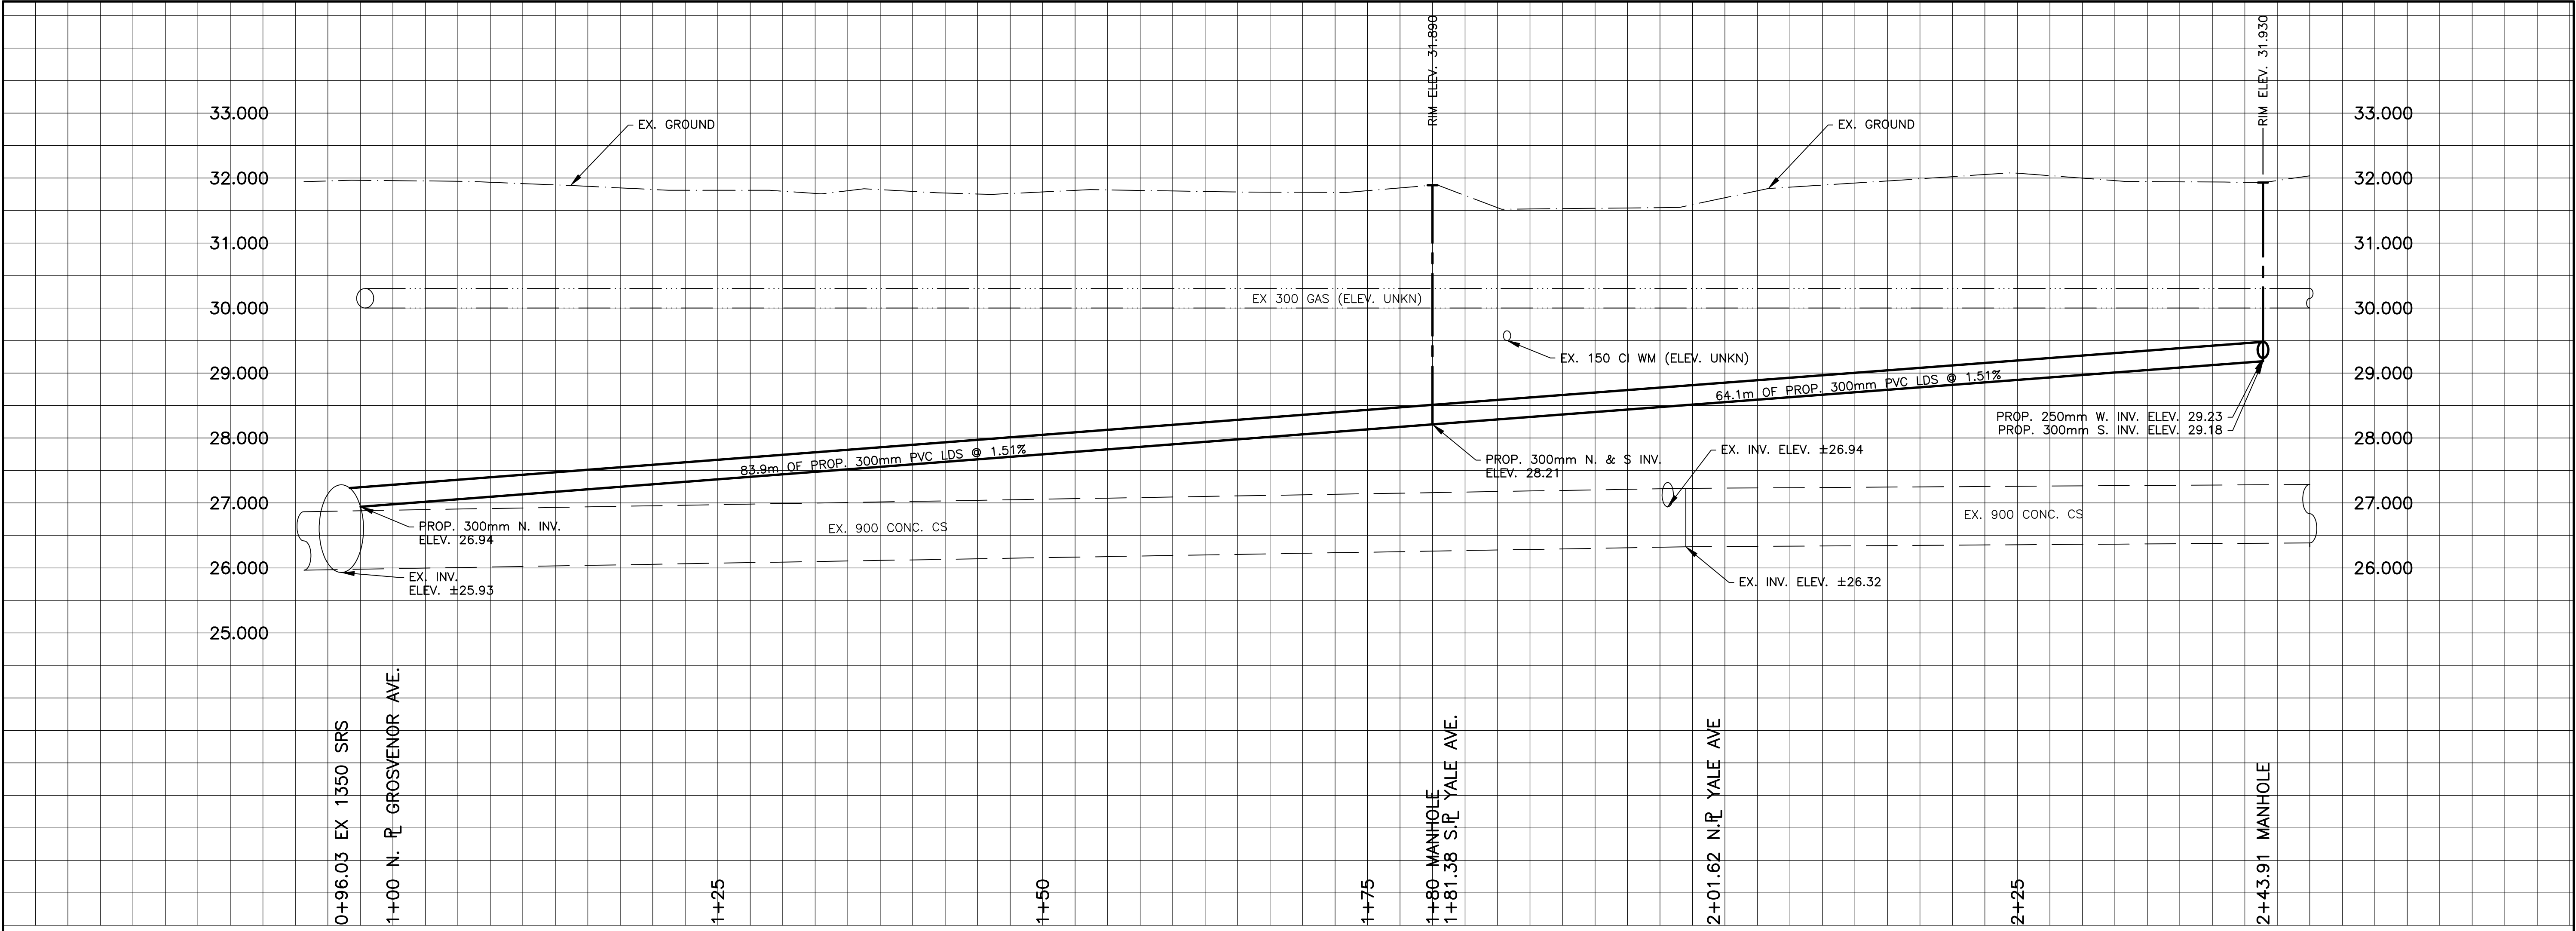


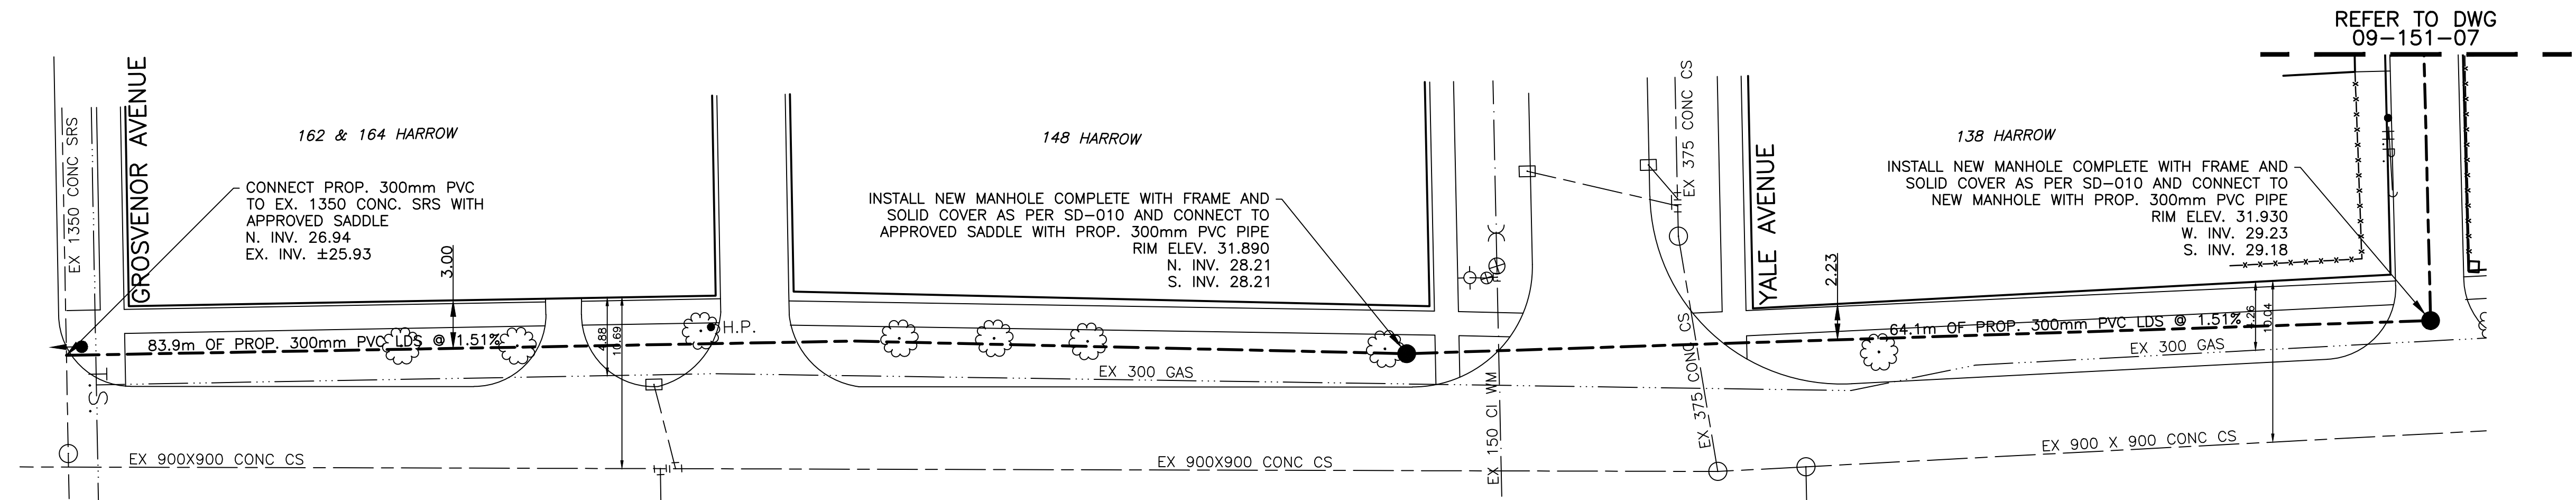

CHAINAGE ALONG
WEST PROPERTY LINE

HARROW STREET LDS

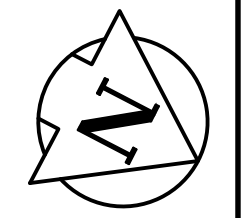

METRIC
WHOLE NUMBERS INDICATE MILLIMETRES
DECIMALIZED NUMBERS INDICATE METRES



WATERMAIN	HYDRANT	HYDRO	CENTER LINE	LOCATION APPROVED
VALVE	VALVE	M.T.S.	NORTH/WEST GUTTER	
LAND DRAINAGE SEWER		CONCRETE	SOUTH/EAST GUTTER	
		ASPHALT	WATERMAIN	
MANHOLE	MANHOLE	PROPERTY LINE	VALVE	
CATCH BASIN	CATCH BASIN	SURVEY BAR	LAND DRAINAGE SEWER	
CURB INLET	CURB INLET	CURB STOP	WASTE WATER SEWER	
TRAFFIC SIGNAL	TRAFFIC SIGNAL	C.B. LEAD	TESTHOLE	
STEAM HT.	STEAM HT.	SIDEWALK RAMP	ASPH./CONC. PAD	
GAS	GAS	ELEVATIONS	GARAGE PAD	
EXISTING	LEGEND - PLAN	PROPOSED	EXISTING	LEGEND - PROFILE

BENCHMARK:
N.W. COR. GROSVENOR AVE. & STAFFORD ST., BRASS PLUG
IN 8.2m CONC. PILE, 0.5m W. OF W.L. STAFFORD ST. &
2.1m S. OF N.L. GROSVENOR AVE.

NO.	REVISIONS	DATE	BY
2	BID SUBMISSION	05/10	R.H.
1	APPROVAL SUBMISSION	04/10	R.H.

GENIVAR
10 PRAIRIE WAY WINNIPEG, MANITOBA R2J 3J8
PH: (204)-477-8650 FAX: (204)-474-2864

DESIGNED BY: R.H.
CHECKED BY: S.M.
DRAWN BY: R.H.
APPROVED BY: I.McK.
HOR. SCALE: 1:250
VERT. SCALE: 1:50
DATE: APRIL 2010

ENGINEERS SEAL

CONSULTANT DRAWING NO.
09-151-08

THE CITY OF WINNIPEG
WATER AND WASTE DEPARTMENT

2010 ALLEY RENEWALS
HARROW STREET
LAND DRAINAGE SEWER
FROM SADDLE AT STATION 0+96.03
TO NEW MANHOLE AT STATION 2+43.91

CITY DRAWING NO.
SHEET 2 OF 2
390-2010