


**REHABILITATION LEGEND**

	CONCRETE SIDEWALK (INCLUDING PAVING BAND AREAS)
	PAVING STONE CROSSWALK AND UNDERLYING CONCRETE ROAD
	CONCRETE ROAD
	GRANITE CURB RESETTNG
	GRANITE CURB SUPPLY AND INSTALL
	DETECTABLE WARNING TILE
	TRANSIT STOP

NOTE: LOCATION OF REPAIRS IS APPROXIMATE ONLY.  
ACTUAL REPAIR AREAS TO BE SPECIFIED BY THE  
CONTRACT ADMINISTRATOR

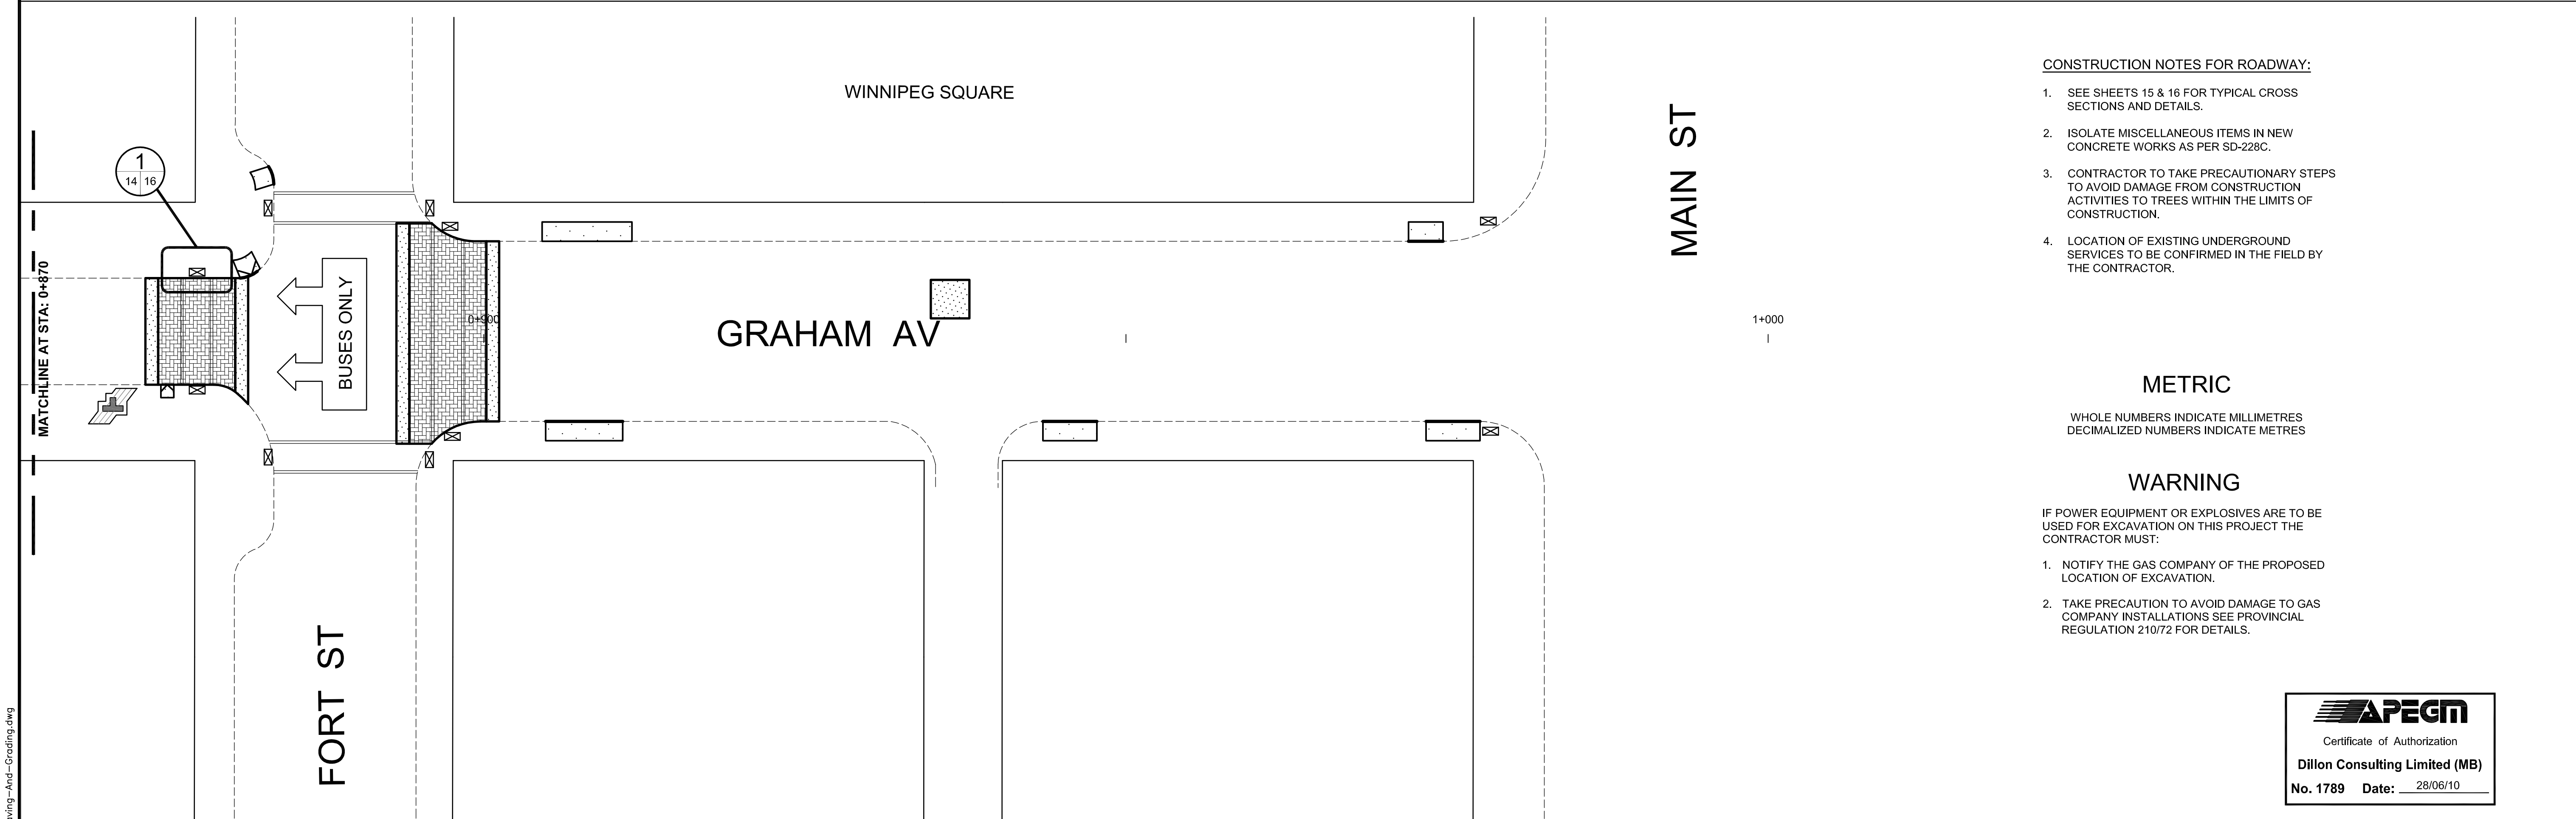

**CONSTRUCTION NOTES FOR ROADWAY:**

- SEE SHEETS 15 & 16 FOR TYPICAL CROSS SECTIONS AND DETAILS.
- ISOLATE MISCELLANEOUS ITEMS IN NEW CONCRETE WORKS AS PER SD-228C.
- CONTRACTOR TO TAKE PRECAUTIONARY STEPS TO AVOID DAMAGE FROM CONSTRUCTION ACTIVITIES TO TREES WITHIN THE LIMITS OF CONSTRUCTION.
- LOCATION OF EXISTING UNDERGROUND SERVICES TO BE CONFIRMED IN THE FIELD BY THE CONTRACTOR.

**METRIC**




WHOLE NUMBERS INDICATE MILLIMETRES  
DECIMALIZED NUMBERS INDICATE METRES

**WARNING**

IF POWER EQUIPMENT OR EXPLOSIVES ARE TO BE USED FOR EXCAVATION ON THIS PROJECT THE CONTRACTOR MUST:

- NOTIFY THE GAS COMPANY OF THE PROPOSED LOCATION OF EXCAVATION.
- TAKE PRECAUTION TO AVOID DAMAGE TO GAS COMPANY INSTALLATIONS SEE PROVINCIAL REGULATION 210/72 FOR DETAILS.

**APEGM**  
Certificate of Authorization  
**Dillon Consulting Limited (MB)**  
No. 1789    Date: 28/06/10

150 WM		WATERMAIN		150 WM		HYDRO		HYDRO		HYDRO		150 mm W.M.		WATERMAIN		150 mm W.M.		UNDERGROUND STRUCTURES		B.M. ELEV.		DESIGNED BY GDB				ENGINEER'S SEAL 		THE CITY OF WINNIPEG TRANSIT DEPARTMENT		CITY DRAWING NUMBER P-3324-14					
300 LDS		HYDRANT		MTS		M.T.S.		MTS		300 mm L.D.S.		HYDRANT		300 mm L.D.S.																					
300 LDS		VALVE		300 LDS		MTS		CONCRETE		MTS		300 mm L.D.S.		VALVE		300 mm L.D.S.		SUPV. U/G STRUCTURES COMMITTEE		DATE		DRAWN BY PMW				PROVINCE OF MANITOBA D.B. WIEBE 28/06/10 Member 22480 REGISTERED PROFESSIONAL ENGINEER		ON STREET TRANSIT PRIORITY IMPROVEMENTS - PHASE 3		SHEET 14 OF 16					
250 WWS		LAND DRAINAGE SEWER		250 WWS		MTS		ASPHALT		250 mm W.W.S.		LAND DRAINAGE SEWER		250 mm W.W.S.																					
250 WWS		WASTE WATER SEWER		250 WWS		MTS		PLANING		250 mm W.W.S.		WASTE WATER SEWER		250 mm W.W.S.		250 mm W.W.S.		NOTE: LOCATION OF UNDERGROUND STRUCTURES AS SHOWN ARE BASED ON THE BEST INFORMATION AVAILABLE. BUT NO GUARANTEE IS GIVEN THAT ALL EXISTING UTILITIES ARE SHOWN OR THAT THE GIVEN LOCATIONS ARE EXACT. CONFIRMATION OF EXISTENCE AND EXACT LOCATION OF ALL SERVICES MUST BE OBTAINED FROM THE INDIVIDUAL UTILITIES BEFORE PROCEEDING WITH CONSTRUCTION.		1 ISSUED FOR TENDER		28/06/10		DBW		HOR. SCALE NTS		RELEASED FOR CONSTRUCTION		CONSULTANT PROJECT NUMBER 09-1545		GRAHAM TRANSIT MALL - SMITH ST TO MAIN ST		CONSULTANT DRAWING NUMBER	
250 WWS		WASTE WATER SEWER		250 WWS		MTS		PLANING		250 mm W.W.S.		WASTE WATER SEWER		250 mm W.W.S.																					
250 WWS		WASTE WATER SEWER		250 WWS		MTS		PLANING		250 mm W.W.S.		WASTE WATER SEWER																							