




MECHANICAL ROOM 2-04 PLAN

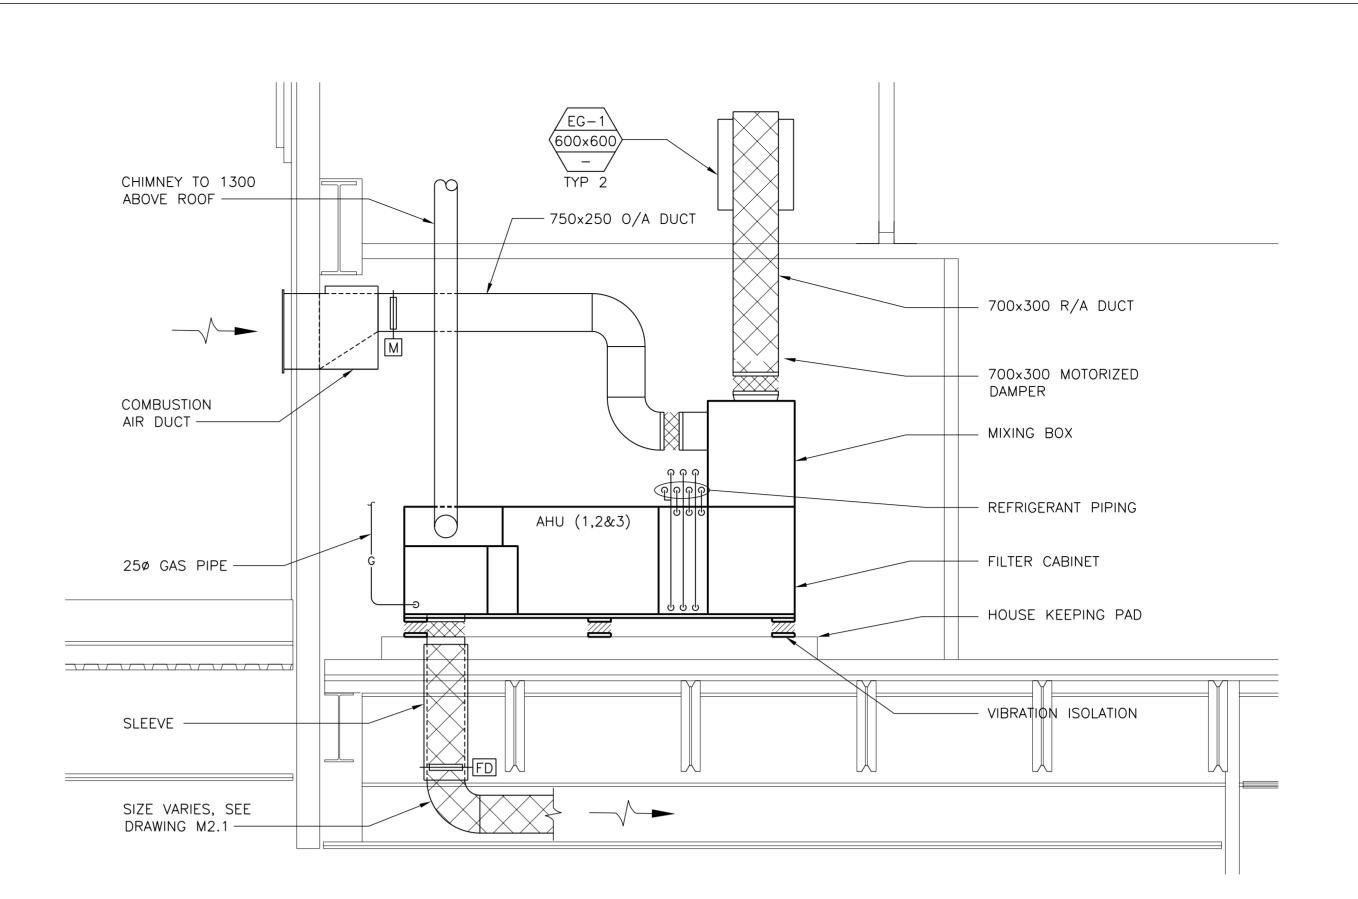


TYPICAL CORNER MECHANICAL ROOM SECTION 1:25

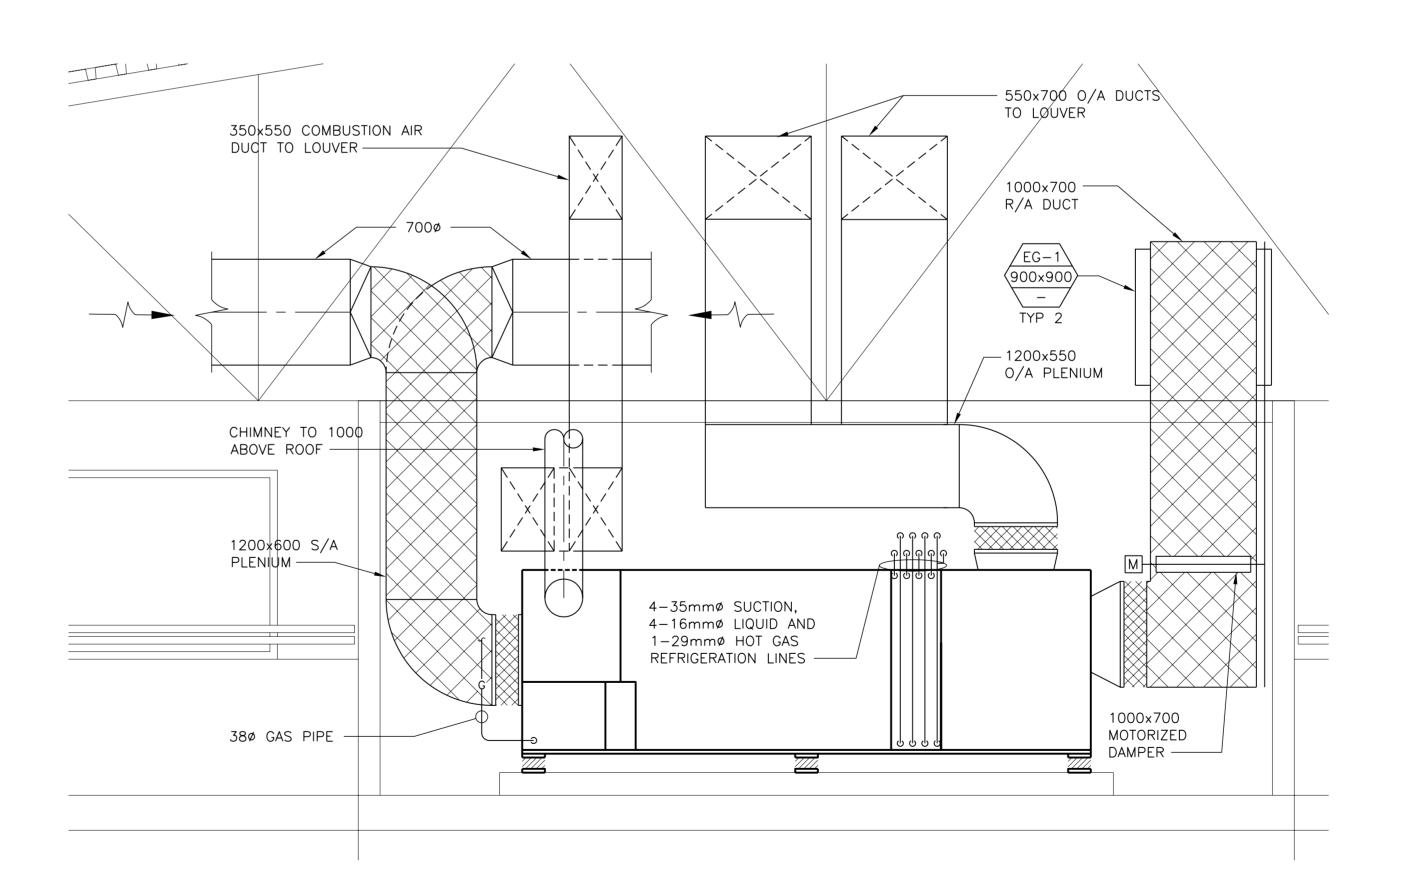


MECHANICAL ROOM 2-04 SECTION 1:25

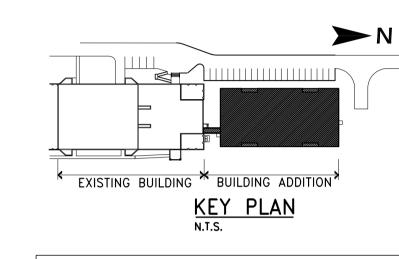

- THIS DRAWING MUST NOT BE SCALED.
- THE GENERAL CONTRACTOR SHALL VERIFY ALL DIMENSIONS, DATUMS, AND LEVELS PRIOR TO COMMENCEMENT OF WORK. ALL ERRORS AND OMISSIONS TO BE REPORTED TO WARDROP ENGINEERING INC BEFORE PROCEEDING.
- VARIATIONS AND MODIFICATIONS TO WORK SHOWN ON THESE DRAWINGS SHALL NOT BE CARRIED OUT WITHOUT WRITTEN PERMISSION OF WARDROP ENGINEERING INC.
- THIS DRAWING IS THE EXCLUSIVE PROPERTY OF WARDROP ENGINEERING INC AND THE COPYRIGHT IN THE SAME BEING RESERVED TO THEM. IT MAY BE REPRODUCED ONLY WITH THE PERMISSION OF WARDROP ENGINEERING INC, IN WHICH CASE THE REPRODUCTION MUST BEAR THEIR NAME.

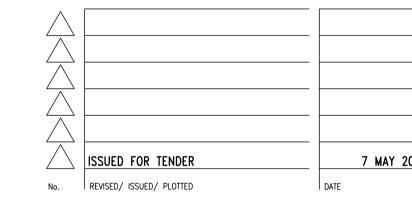



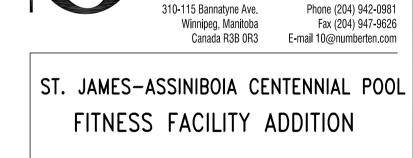

Number **TEN** Architectural Group

644 PARKDALE ST. WINNIPEG, MB

MECHANICAL MEZZANINE FLOOR MECHANICAL ROOMS

WARDROP Engineering Inc. CONSULTING ENGINEER ARCHITECTURAL SEAL

E.V. SCALE AS NOTED M.B./J.B. DAT MAY 2003 10/2003 TENDER NO. 02049 SHEET NO. PROJECT NO.