
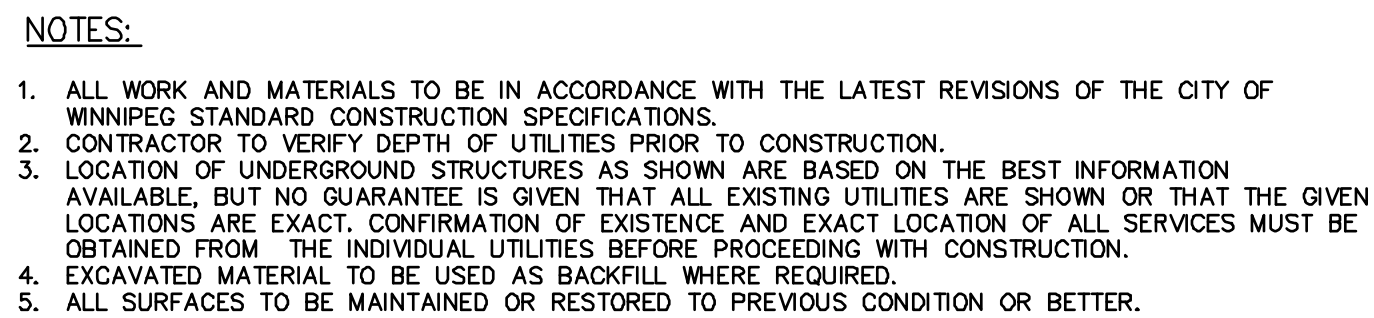
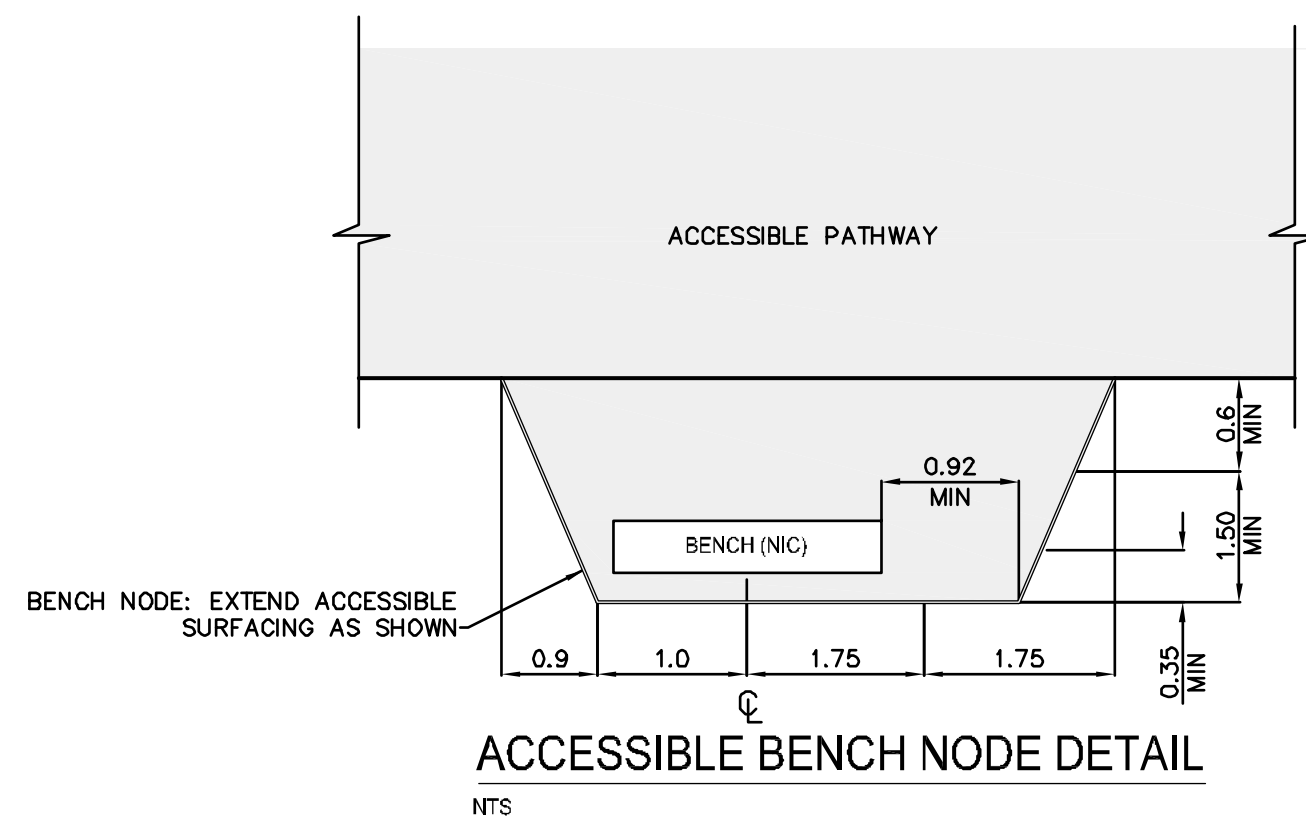


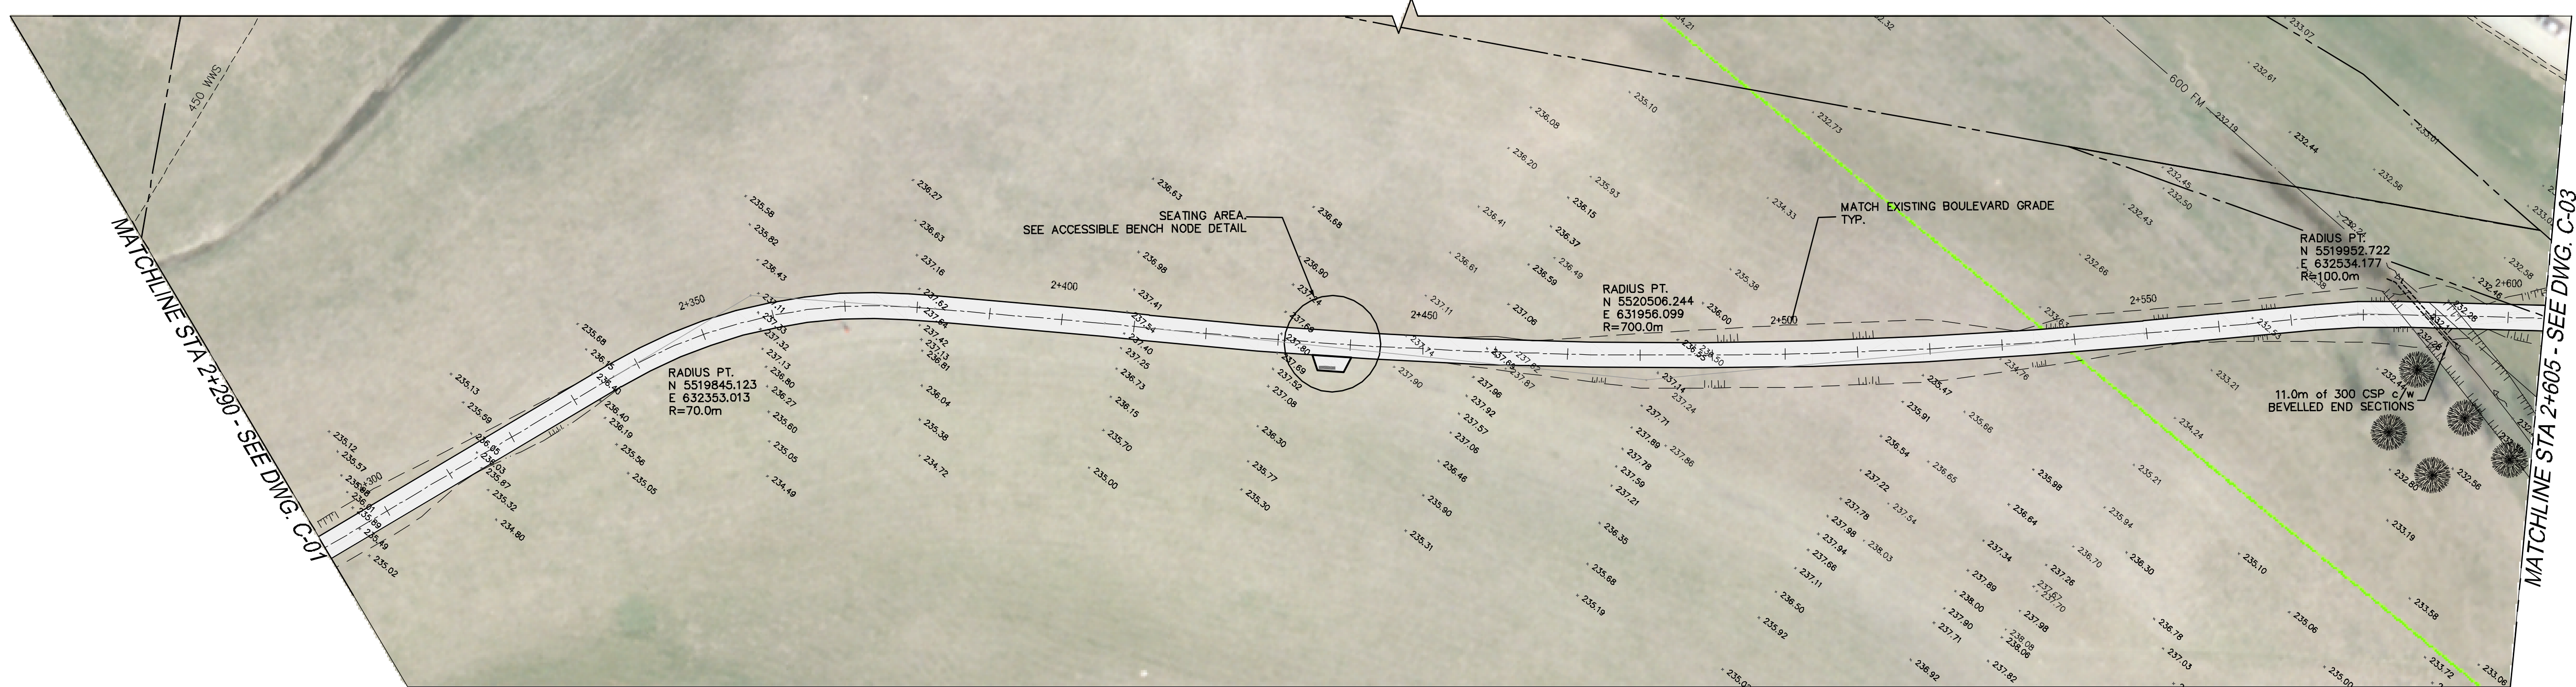


METRIC
WHOLE NUMBERS INDICATE MILLIMETERS
DECIMALIZED NUMBERS INDICATE METERS

	ASPHALT PATHWAY			CMP CULVERT			EXISTING GROUND	
	PATHWAY CENTRELINE			MANHOLE			PROPOSED CENTERLINE	
	PROPERTY LINE			CATCH BASIN				
31.99	WALKWAY ELEVATION	(32.50)		HYDRO POLE				
	WATER VALVE			HYDRO POLE WITH LIGHT				
	SWALE							
	MTS CABLE							
	SEWER							
	CONC. WWS							
	WATER							
	EXISTING DITCH FLOW							
EXISTING	LEGEND—PLAN	PROPOSED	EXISTING	LEGEND—PLAN	PROPOSED	EXISTING	LEGEND—PROFILE	PROPOSED

LOCATIONS APPROVED		G.B.M.	CITY OF WINNIPEG MAPPING AND SURVEYS CAP
SIGNED BY:		ELEV. 232.336	IN CONCRETE PILE S/E CORNER OF BISHOP GRADIN BLVD AND Waverly AVE.
UNDERGROUND STRUCTURES	DATED:		
SUPV U/G STRUCTURES	DATE		
LOCATION OF UNDERGROUND STRUCTURES AS SHOWN ARE BASED ON THE BEST INFORMATION AVAILABLE BUT NO GUARANTEE IS GIVEN THAT ALL EXISTING UTILITIES ARE SHOWN OR THAT THE OVER LAYOUTS ARE EXACT CONTRADICTION OF EXISTANCE AND EXACT LOCATION OF ALL SERVICES MUST BE OBTAINED FROM THE INDIVIDUAL UTILITIES BEFORE PROCEEDING			
	4 -	-	-
	3 ISSUED FOR RE-TENDER	13.08.10	RMB
	2 REVISED VERTICAL GEOMETRY	12.07.10	RMB
	1 ISSUED FOR REVIEW	20.08.09	RMB
NO. REVISIONS		DATE	BY

 MMM GROUP		MMM Group Limited Suite 111 - 59 Lombard Ave. Wrentham, MB S3B 3B1 t. 204.943.3178 f. 204.943.4548 www.mmm.ca	
DESIGNED BY	CWS	CHECKED BY	-
DRAWN BY	CWS	APPROVED BY	RMB
HOR. SCALE 1:500 VERTICAL 1:50		RELEASED FOR CONSTRUCTION -	
DATE: 20.08.09		DATE -	

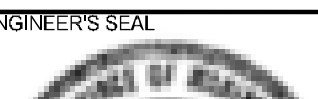		 CITY OF WINNIPEG PUBLIC WORKS DEPARTMENT ENGINEERING DIVISION	
2010 ACTIVE TRANSPORTATION PROGRAM BISHOP GRANDIN GREENWAY PHASE II SOUTH SIDE PATHWAY EXTENSION		C-02	
CONSULTANT ACAD DWG. NO. 5509078-C-02		PEMBINA HIGHWAY TO 900m WEST OF PEMBINA HIGHWAY STA. 2+250 TO 2+500	
		SHEET OF 2 5	