

**David Wagner Associates Inc.**  
 4 - 430 River Avenue Winnipeg, Manitoba, R3L 0C6 (204) 452-2426  
 LANDSCAPE ARCHITECTURE • URBAN DESIGN • GOLF COURSE ARCHITECTURE

© David Wagner Associates Inc. All rights reserved. All drawings are conceptual in nature. It is to be clearly understood that the author, in producing said drawings, shall not be liable for any and all loss, damage or injury that may result from the drawings themselves, or from the construction work produced from this plan, or from any claims that may result subsequent to the project being constructed and use commencing on the site, whether such claims are brought by persons using the site, or by the owners or others of neighbouring properties.

Should any claim be made directly against the author as a result of the drawings themselves, or as a result of the way in which the project is constructed in accordance with those drawings, or as a result of any loss, injury or damage that may be caused either on the site or outside the boundaries of the property or persons, the author is to be indemnified by the Owners in full, including the costs of defending any actions brought against the author, or the costs of paying any settlement entered into by the author, or settling any judgments made against the author.

No reproductions may be made without the permission of the Landscape Architect and when made, must bear his / her name. Any and all designs herein are the property of the Landscape Architect. If stamped and dated, the designs herein are licensed for construction, once only. All prints to be returned to the Landscape Architect on request.

This drawing shall not be used for building purposes until countersigned by the Landscape Architect.

The contractor shall check all dimensions and other data on site and report any discrepancies to the Landscape Architect.

Figured dimensions to be taken in preference to scaled dimensions.


If in doubt please ask.

Location of underground structures as shown are based on the best information available but no guarantee is given that all existing utilities are shown or that the given locations are exact. Confirmation of existence and exact location of all services must be obtained from the individual utilities before proceeding with construction.

DO NOT SCALE - DRAWING PLOT MAY NOT BE AT 100%

**DATE ISSUED**  
 13 September 2011  
 Released for Tender


Product # 52501108  
 Drawing Title: **TACHE STYLE WHEELCHAIR METAL FRAME PICNIC TABLE**  
 Drawing No: **SCD-130A**

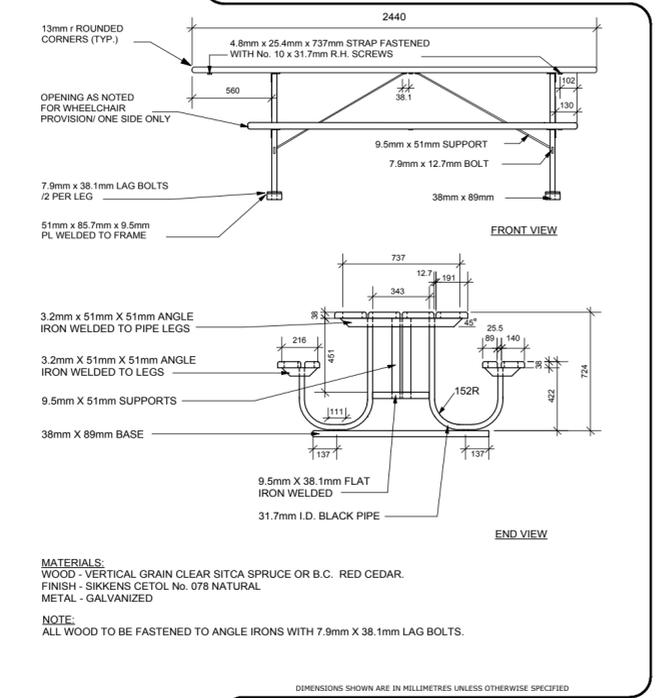

DATE: May 2011  
 SCALE: N.T.S.  
 DRAWN BY: SV

The City of Winnipeg  
 Planning, Property and Development Department  
 Parks, Waterways & Community Initiatives Division  
 Unit 15 - 30 Fort Street, Winnipeg, MB, R3C 4X5


Drawing Title: **WASTE RECEPTACLE GALVANIZED METAL SLAT TYPE**  
 Drawing No: **SCD-119 A**

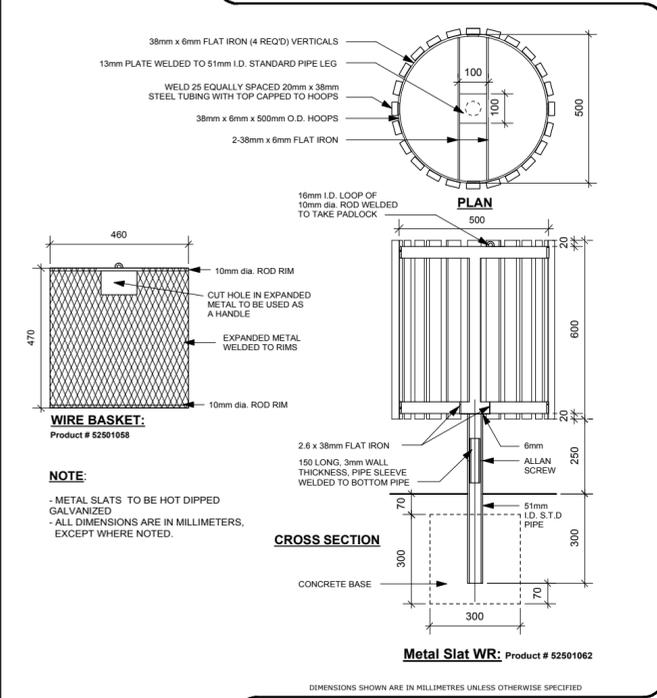

DATE: April, 2011  
 SCALE: N.T.S.  
 DRAWN BY: IL


The City of Winnipeg  
 Planning, Property and Development Department  
 Planning and Land Use Division  
 Unit 15 - 30 Fort Street, Winnipeg, MB, R3C 4X5

TITLE: **Double Timber Edging Detail w/ Composite Cap**  
 SCD 651F

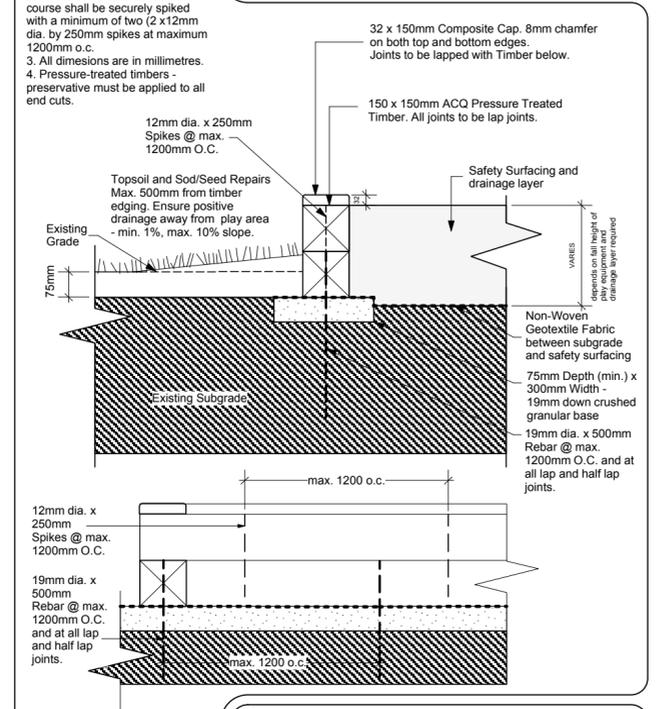

NOTE:  
 1. CHAIN LINK FENCE CONSTRUCTION SHALL BE COMPLETED IN ACCORDANCE WITH CITY OF WINNIPEG SPECIFICATION CW 3550


Drawing Title: **CHAIN LINK FENCE ENTRANCE Baffle DETAIL**  
 Drawing No: **SCD-633**

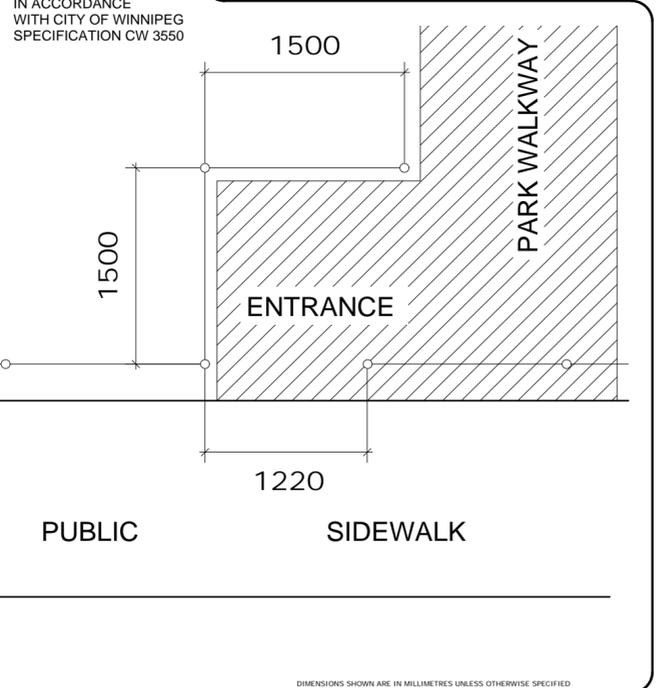

DATE: 06/23/2008  
 SCALE: N.T.S.  
 DRAWN BY: LL

The City of Winnipeg  
 Planning, Property and Development Department  
 Planning and Land Use Division  
 Unit 15 - 30 Fort Street, Winnipeg, MB, R3C 4X5


Drawing Title: **TACHE BENCH COMPOSITE WITH ARMS**  
 Drawing No: **SCD-139**

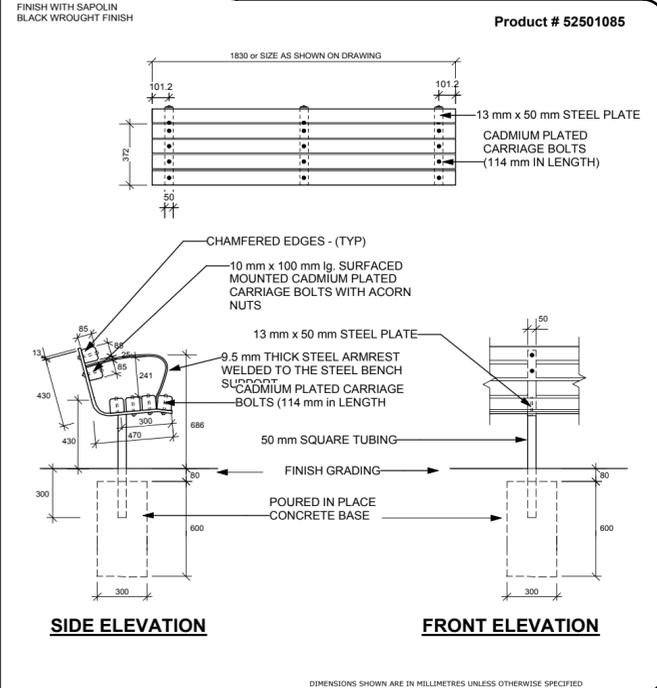

DATE: November 2007  
 SCALE: 1:20  
 DRAWN BY: SP

The City of Winnipeg  
 Planning, Property and Development Department  
 Planning and Land Use Division  
 Unit 15 - 30 Fort Street, Winnipeg, MB, R3C 4X5

Drawing Title: **PARKWAY PATH ASPHALT**  
 Drawing No: **SCD-648R**

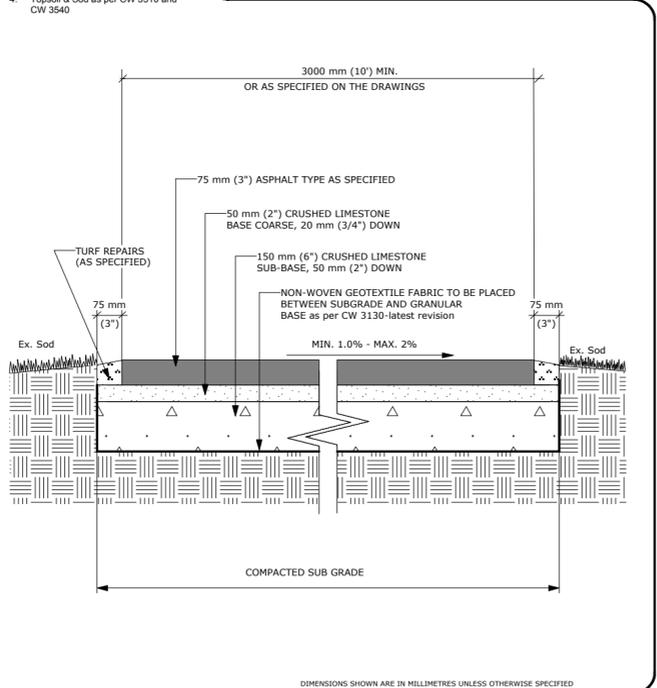

DATE: SEPT 2011  
 SCALE: N.T.S.  
 DRAWN BY: SP

The City of Winnipeg  
 Planning, Property and Development Department  
 Planning and Land Use Division  
 Unit 15 - 30 Fort Street, Winnipeg, MB, R3C 4X5

RELEASED FOR CONSTRUCTION		DATE:	XX Month, 20XX
8			
7			
6			
5			
4			
3			
2			
1			
NO.	REVISION	DATE	BY



PROJECT: **Simcoe Tot Lot**  
 332 Simcoe Street  
 Winnipeg, Manitoba

DRAWN BY: EW	DATE: 26 August, 2011
APPROVED BY: LLW	SCALE: As Shown
DRAWING TITLE	

Details 1

PROJECT NO:	SHEET NO:	REVISION NO:
1111_S	L6	0