
092530

MATT CHISLETT P.ENG BRIDGE PROJECTS ENGINEER

BY DATE 2011.02.18

DATE

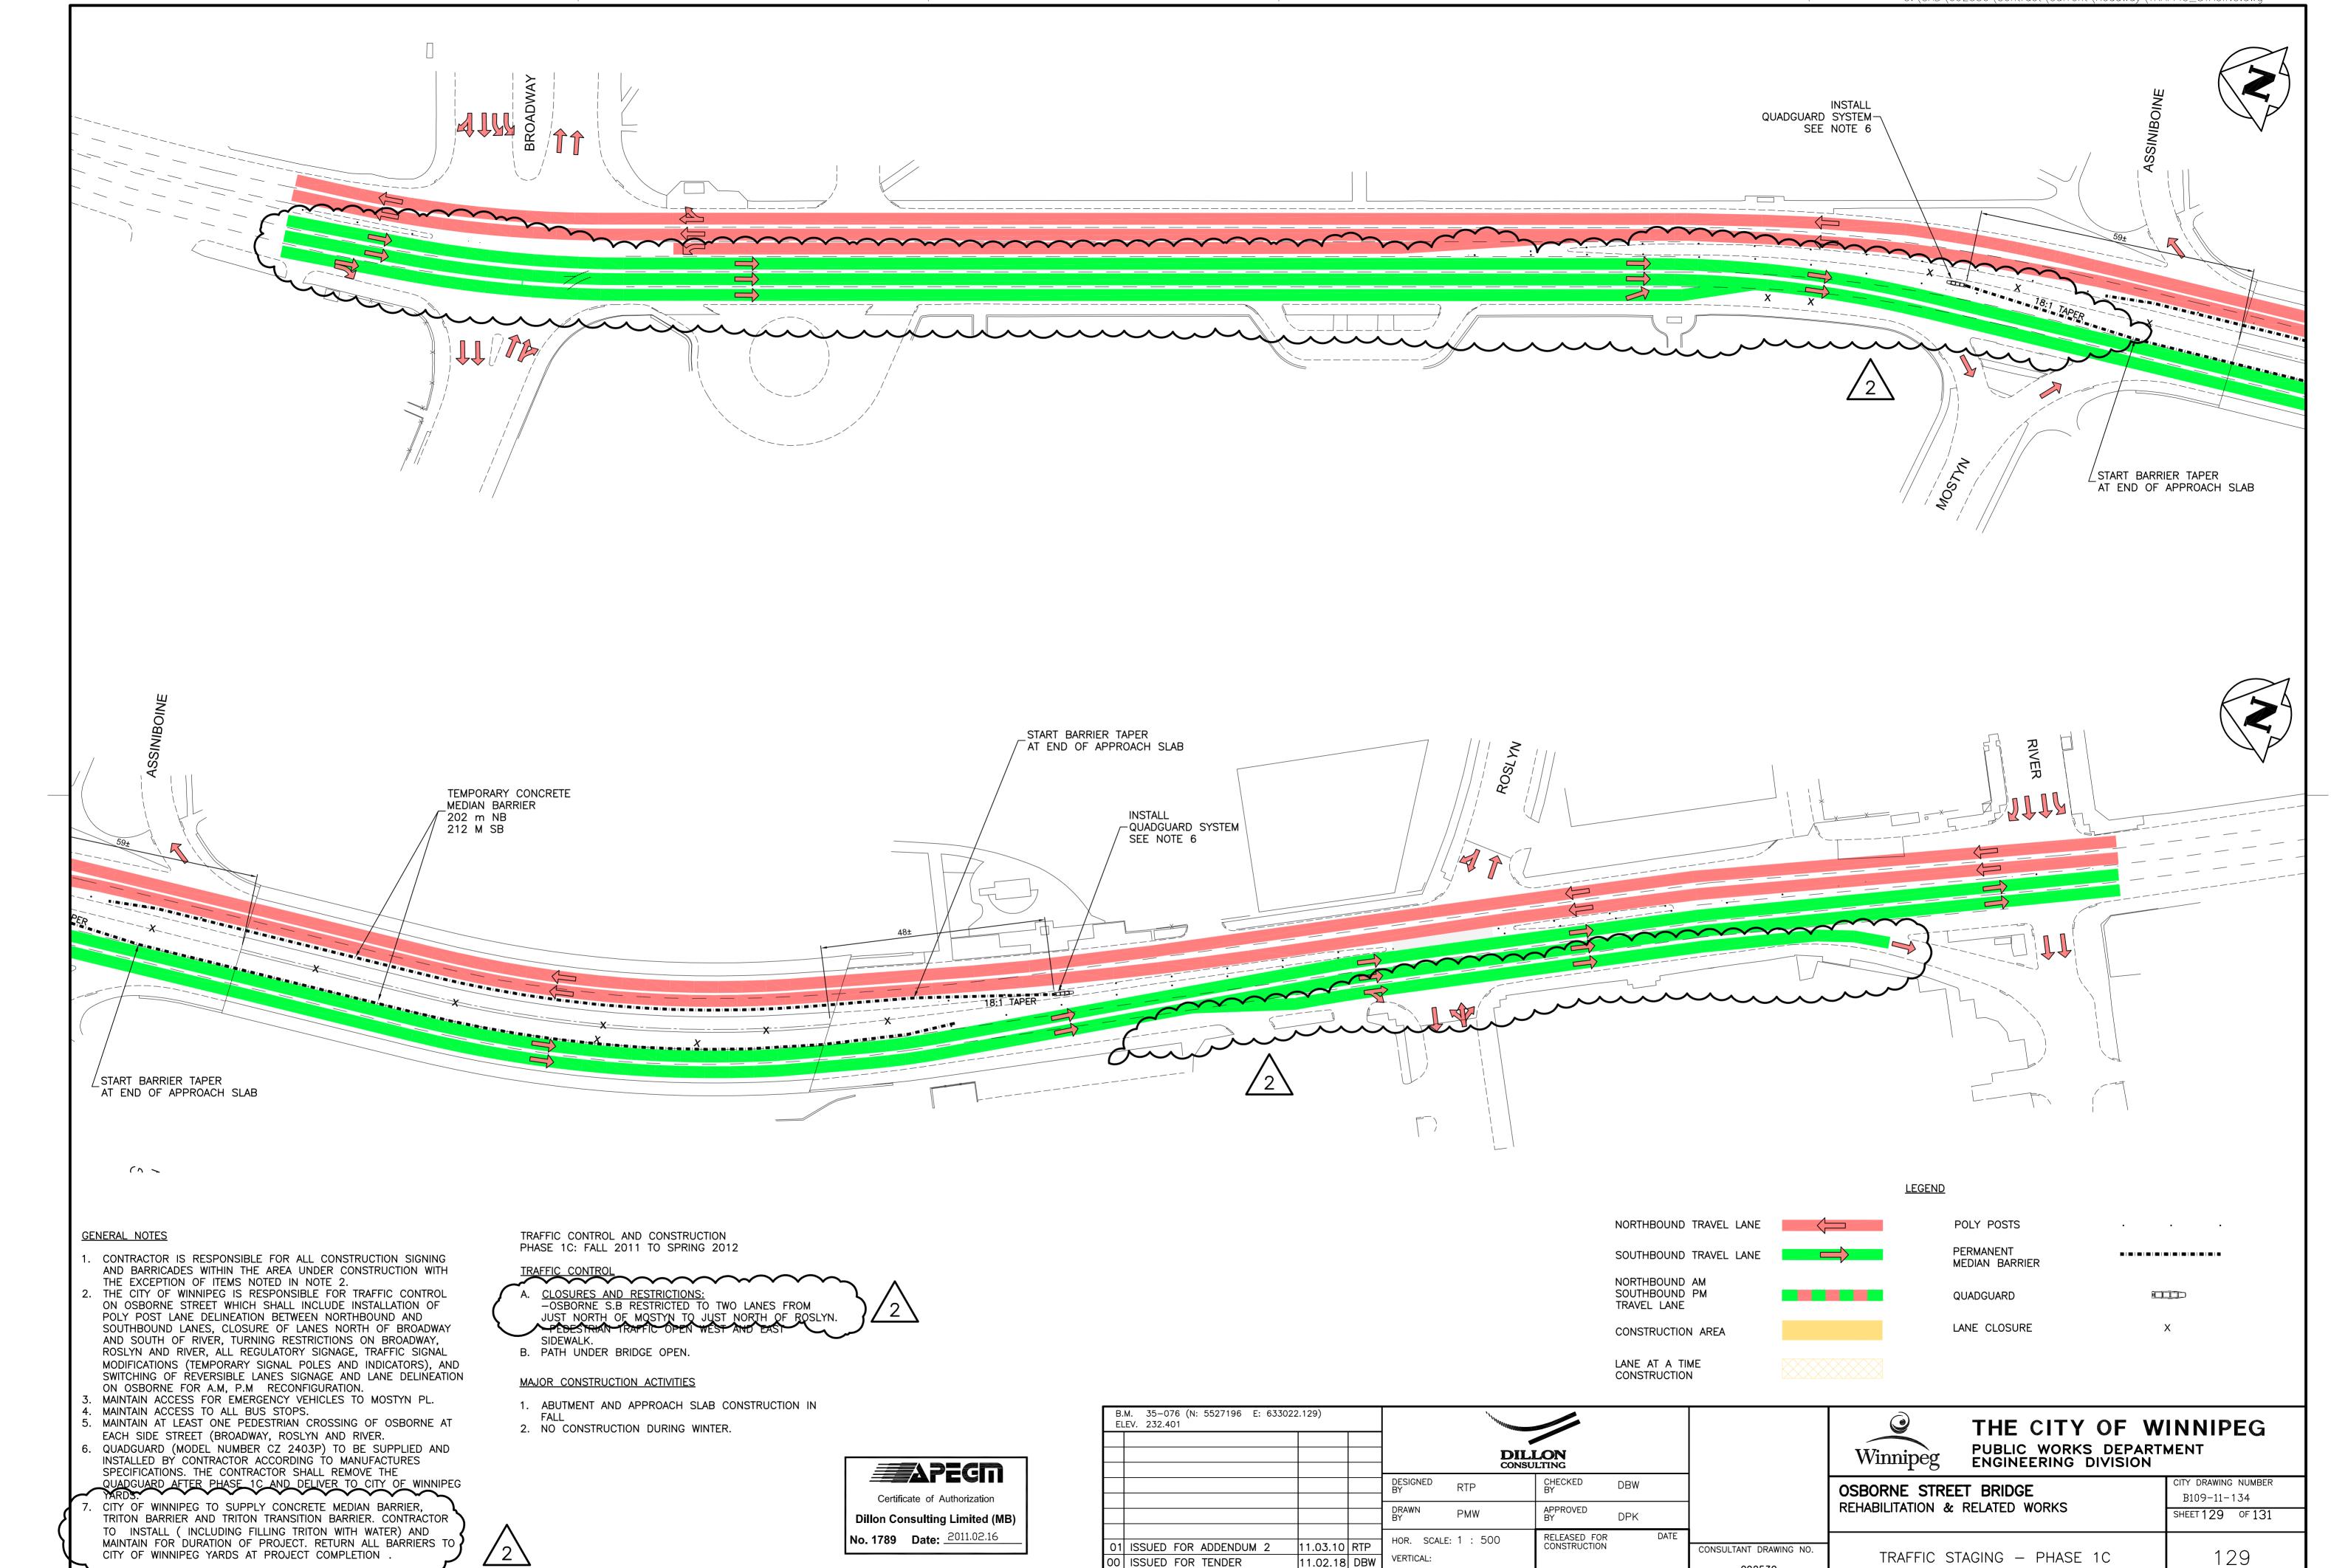

NO. REVISIONS