
SHEET 127 OF 131

127

TRAFFIC STAGING - PHASE 1A

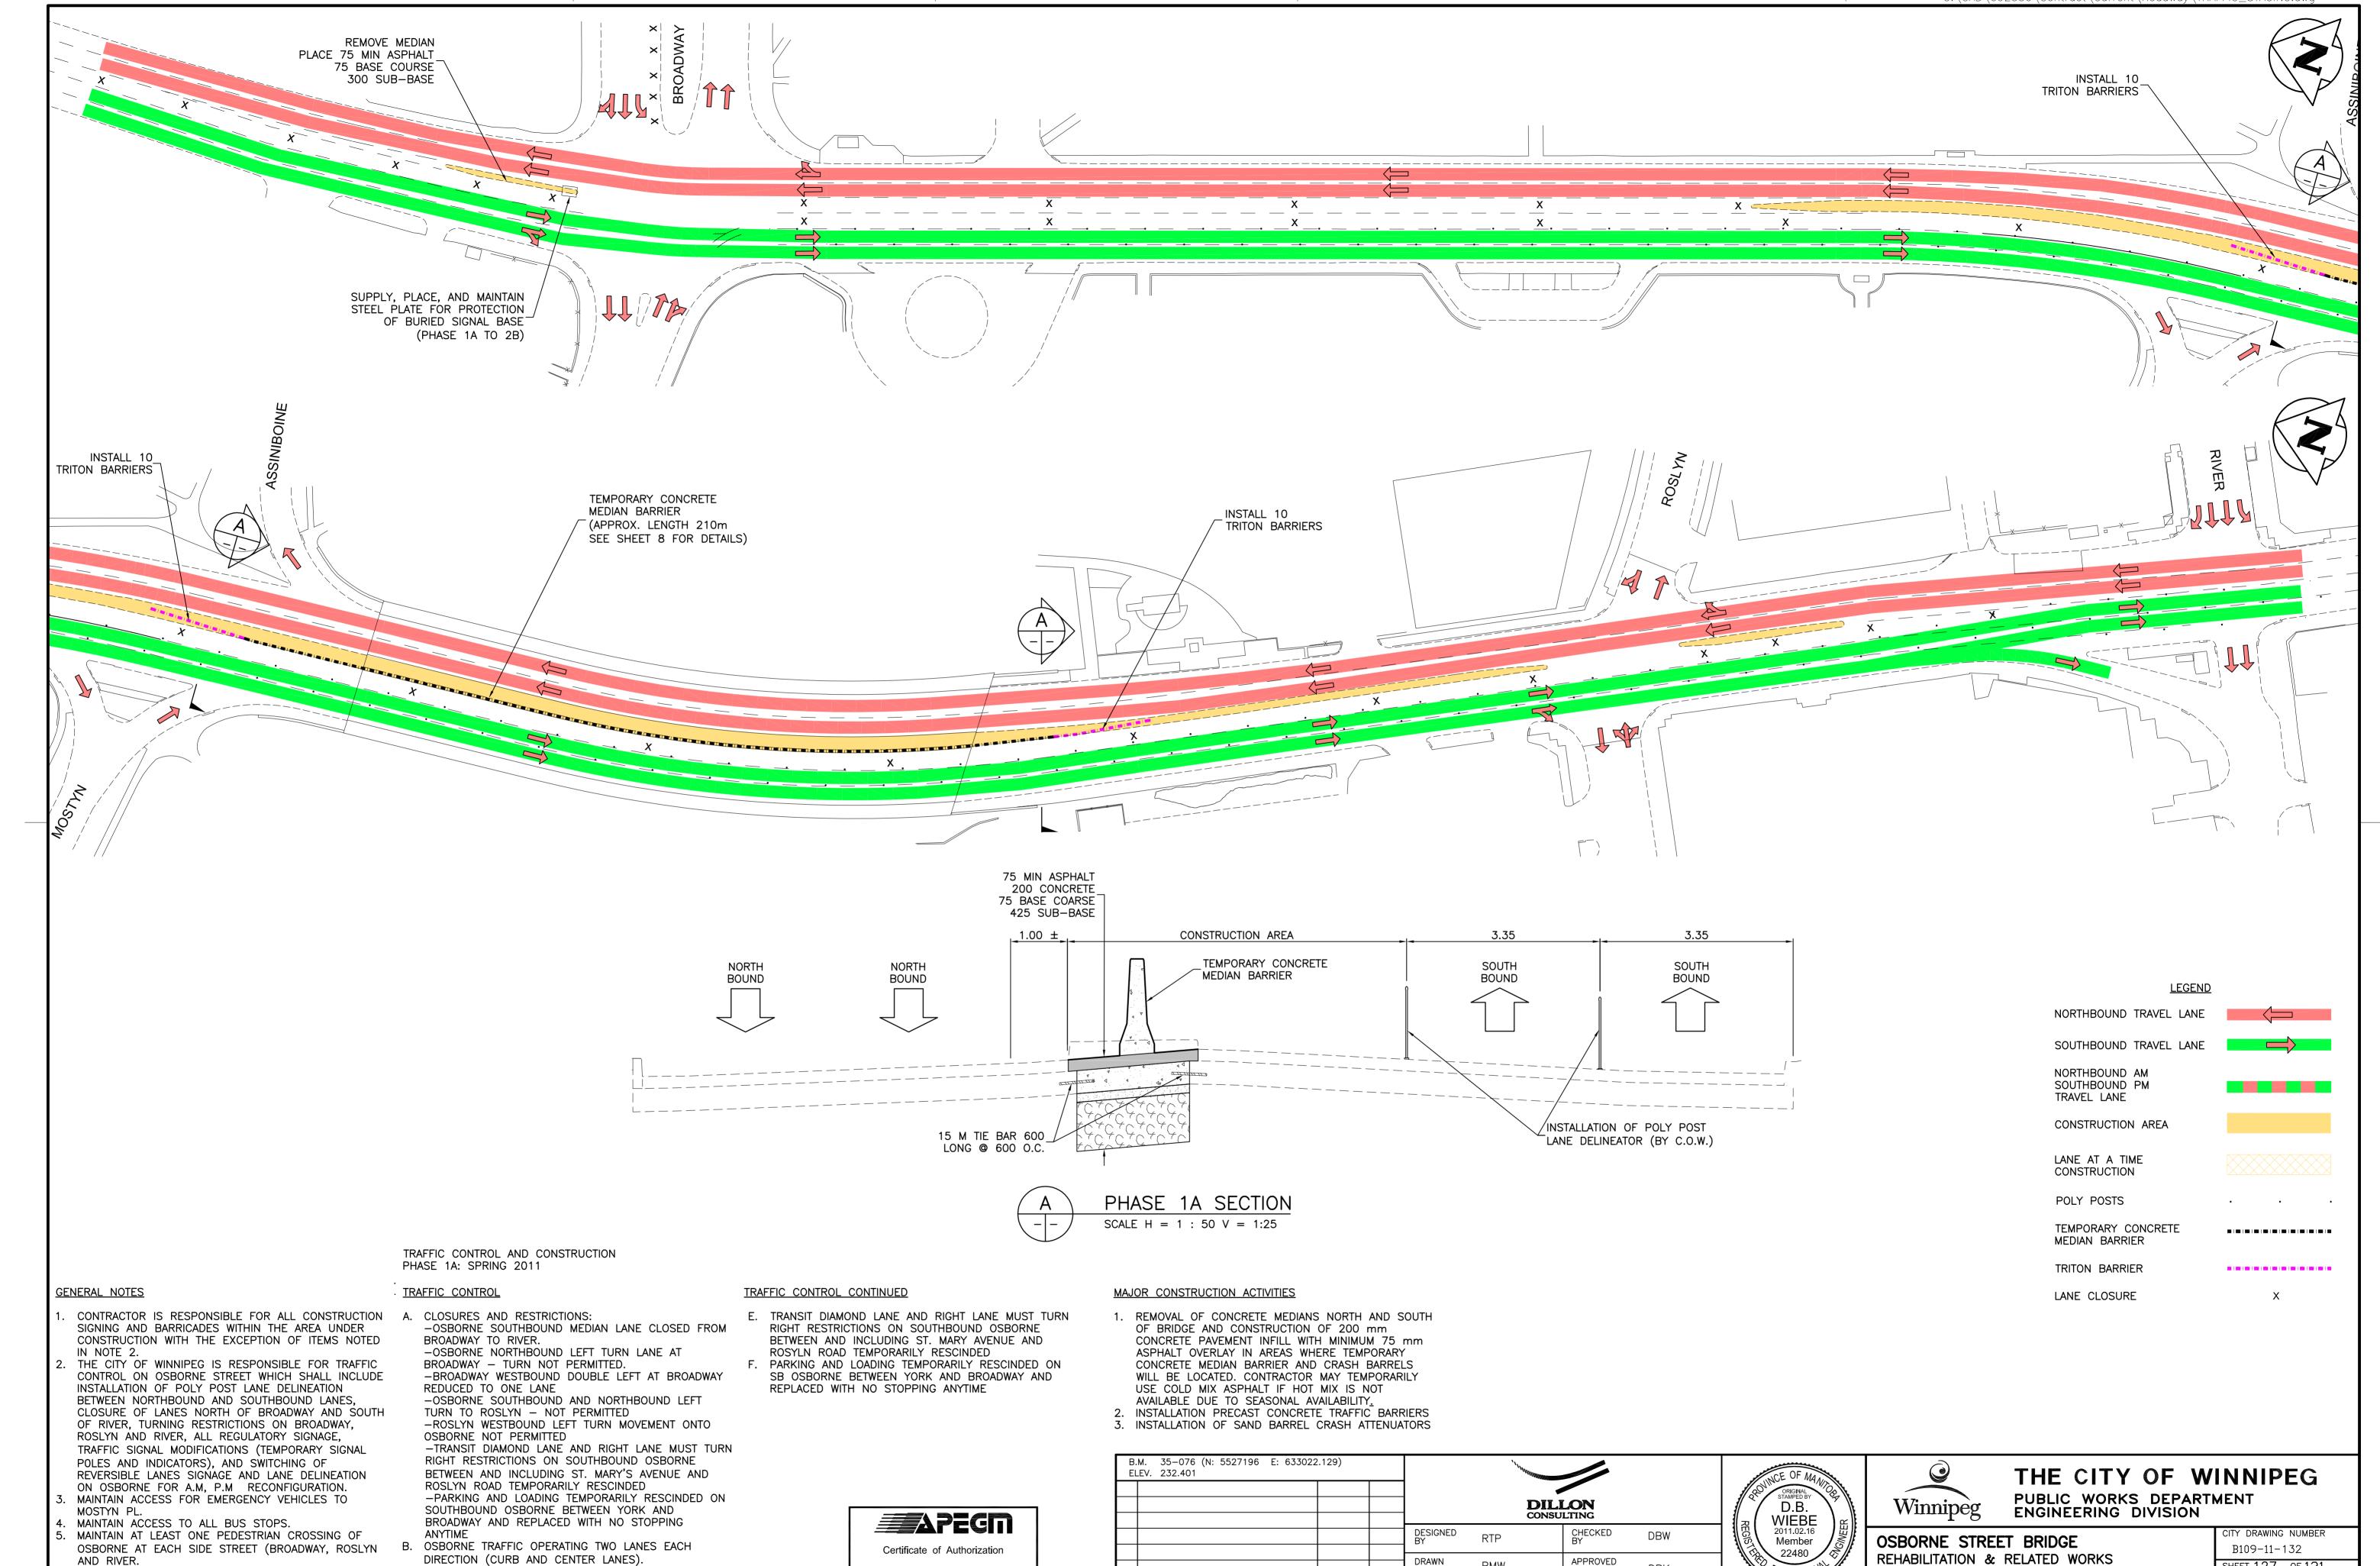

00 ISSUED FOR TENDER

NO. REVISIONS

Dillon Consulting Limited (MB)

No. 1789 Date: 2011.02.16

C. PEDESTRIAN TRAFFIC OPEN ON WEST AND EAST

SIDEWALK

D. PATH UNDER BRIDGE OPEN.

QUADGUARD (MODEL NUMBER CZ 2403P) TO BE

SUPPLIED AND INSTALLED BY CONTRACTOR ACCORDING

TO MANUFACTURES SPECIFICATIONS. THE CONTRACTOR

SHALL REMOVE THE QUADGUARD AFTER PHASE 1C

AND DELIVER TO CITY OF WINNIPEG YARDS.

PMW

HOR. SCALE: 1: 600

VERTICAL:

BY DATE 2011.02.18

1.02.18 DBW

DATE

DPK

11.02.16

CONSULTANT DRAWING NO.

092530

RELEASED FOR

CONSTRUCTION

SIGNED MATT CHISLETT P.ENG

RIDGE PROJECTS ENGINEER

ORIGINAL