




1 LANDSCAPE CATCH PIT
L5 1:20

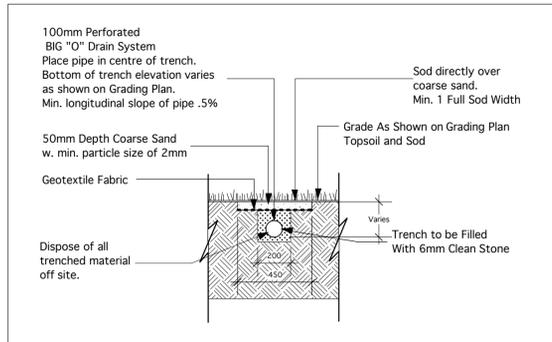



2 BIG 'O' DRAIN SYSTEM
L5 1:20

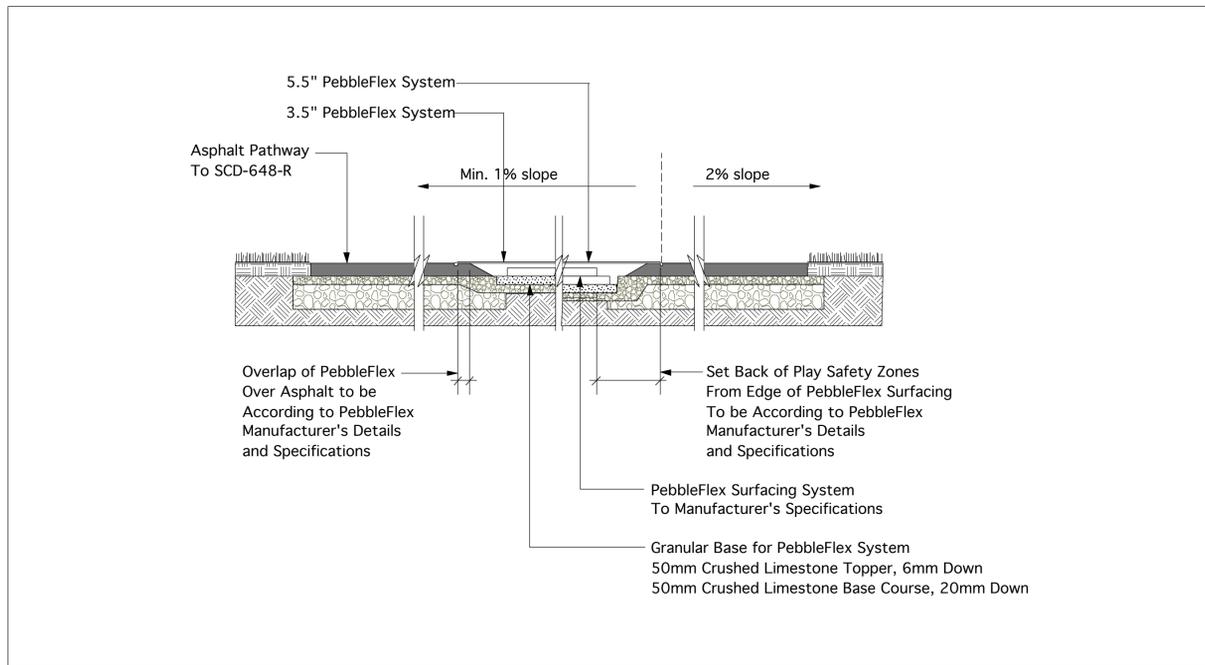

3 PEBBLEFLEX SAFETY SURFACING
L5 1:20

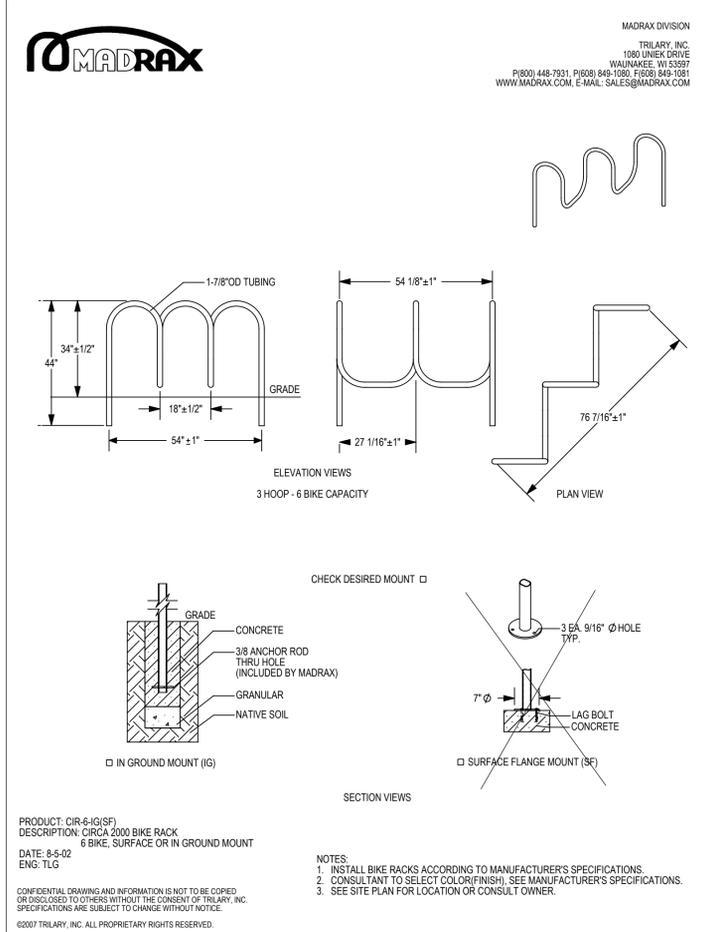

4 BIKE RACK
L5 NTS

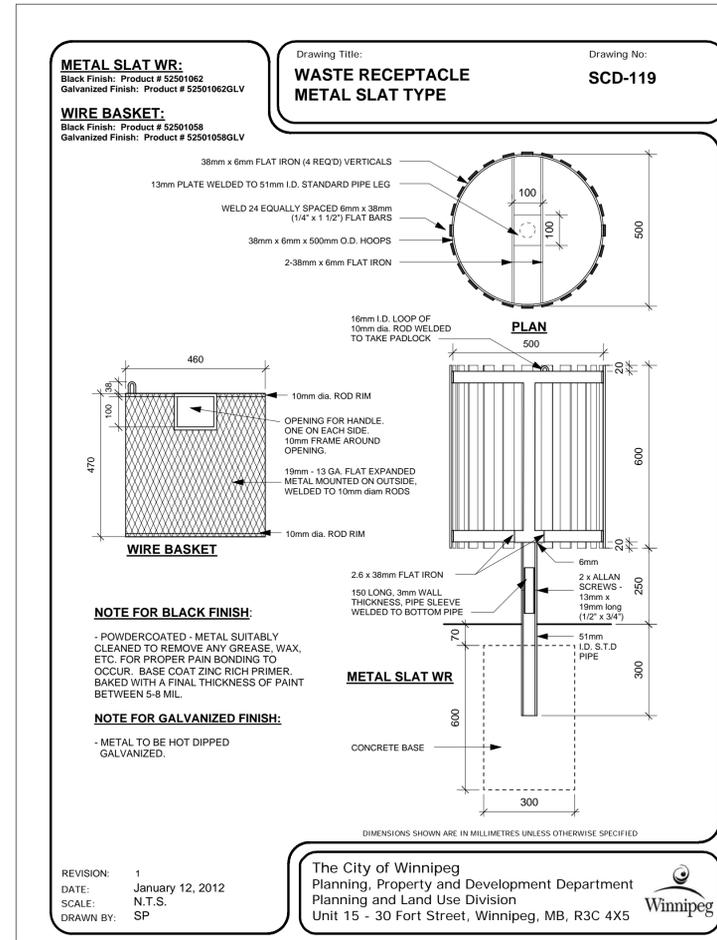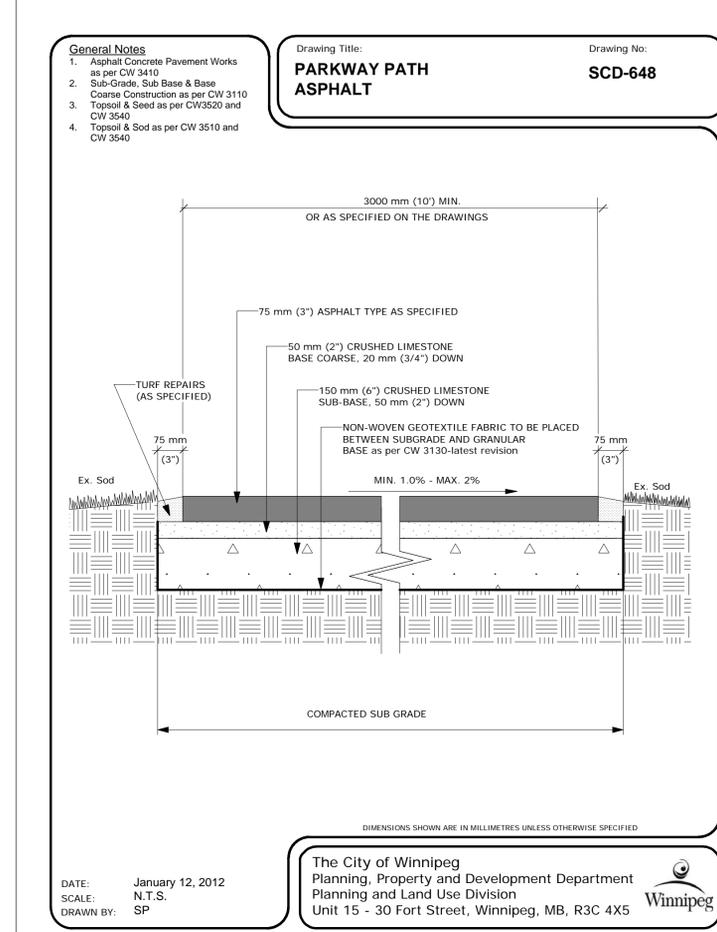

David Wagner Associates Inc.
4 - 430 River Avenue Winnipeg, Manitoba, R3L 0C6 (204) 452-2426
LANDSCAPE ARCHITECTURE • URBAN DESIGN • GOLF COURSE ARCHITECTURE

Location of underground structures as shown are based on the best information available but no guarantee is given that all existing utilities are shown or that the given locations are exact. Confirmation of existence and exact location of all services must be obtained from the individual utilities before proceeding with construction.

DO NOT SCALE – DRAWING PLOT MAY NOT BE AT 100%

Released for Tender
August 13, 2012

RELEASED FOR CONSTRUCTION		DATE: XX Month, 20XX	
8			
7			
6			
5			
4			
3			
2			
1			
NO.	REVISION	DATE	BY
CLIENT			

CITY OF WINNIPEG
Winnipeg

PROJECT: **WESTDALE CC PLAYGROUND**
WESTGROVE WAY
WINNIPEG, MANITOBA

DRAWN BY: LLW	DATE: 13 August, 2012
APPROVED BY: DW	SCALE: AS SHOWN

DRAWING TITLE: **DETAILS**

PROJECT NO: 1203	SHEET NO: L5	REVISION NO: 0
------------------	--------------	----------------