

**MATERIALS**

WOOD SLATS:

- WOOD - VERTICAL GRAIN CLEAR SITKA SPRUCE OR CLEAR CEDAR
- FINISH - SIKKENS CETOL 1 no. 078 NATURAL or LATEX PAINT - Green, Walnut, Cedar or Grey, AS SPECIFIED.

METAL OPTIONS:



- **BLACK POWDERCOATED** - (Metal suitably cleaned to remove any grease, wax etc. for proper paint bonding to occur. Base coat Zinc rich primer. Baked with a final thickness of paint between 5-8 mil - **Product #52501068**
- **GALVANIZED** - **Product # 52501068GLV**

Drawing Title:

**TACHE BENCH WOOD**

Drawing No:

**SCD-120**

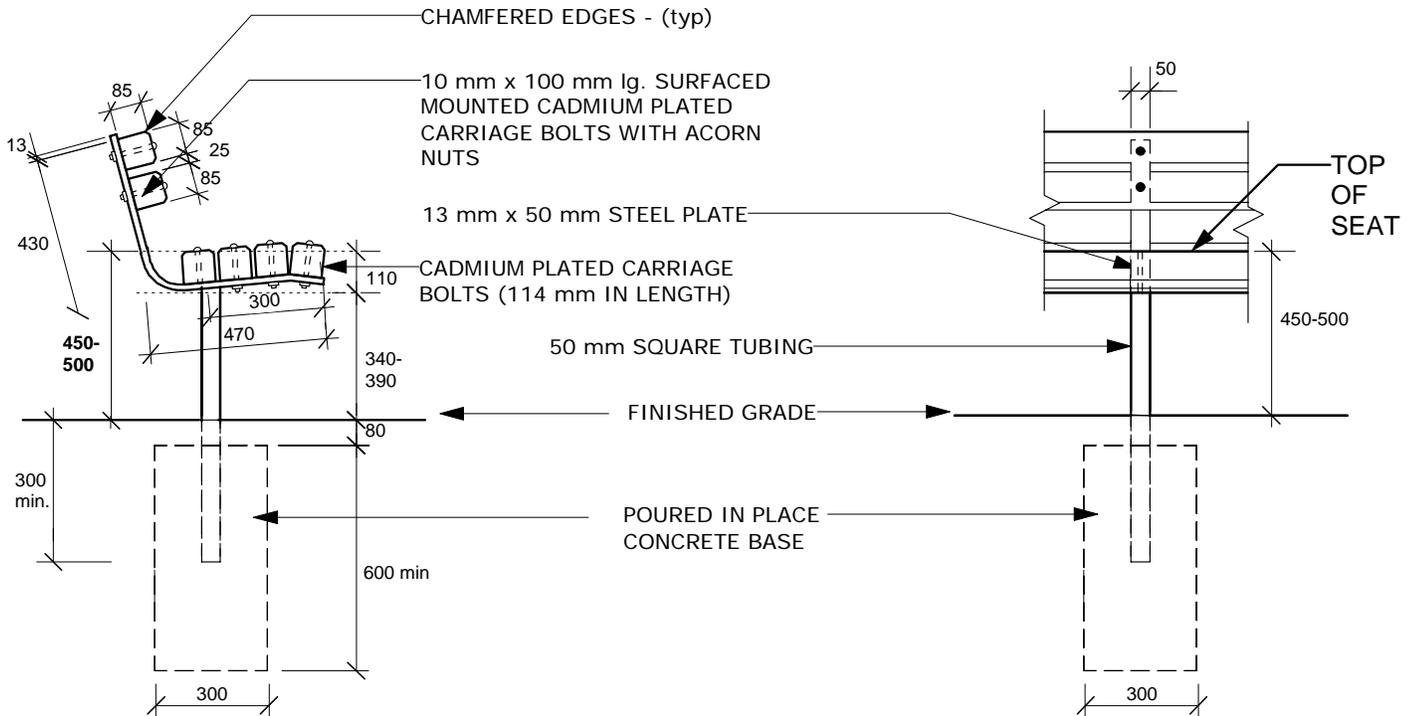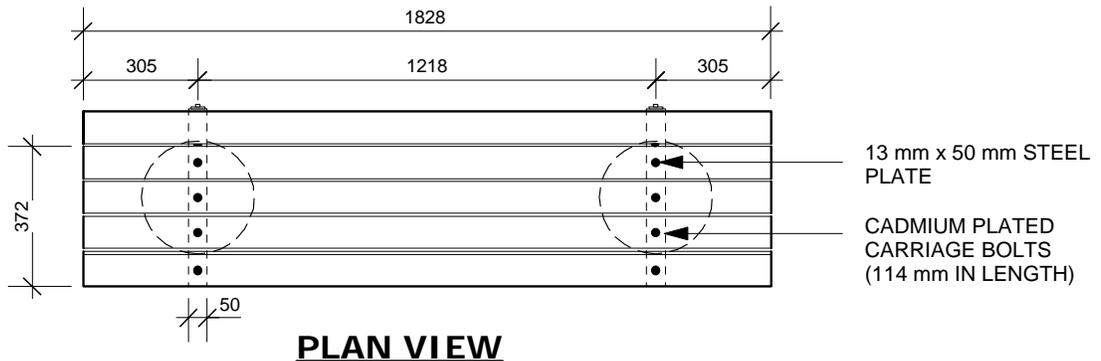

DIMENSIONS SHOWN ARE IN MILLIMETRES UNLESS OTHERWISE SPECIFIED

REVISION: 1  
DATE: January 12, 2012  
SCALE: NTS  
DRAWN BY: SP

The City of Winnipeg  
Planning, Property and Development Department  
Parks, Waterways & Community Initiatives Division  
Unit 15 - 30 Fort Street, Winnipeg, MB, R3C 4X5

