




**1 BOARDWALK DETAIL PLAN**  
S.23-C 1:40

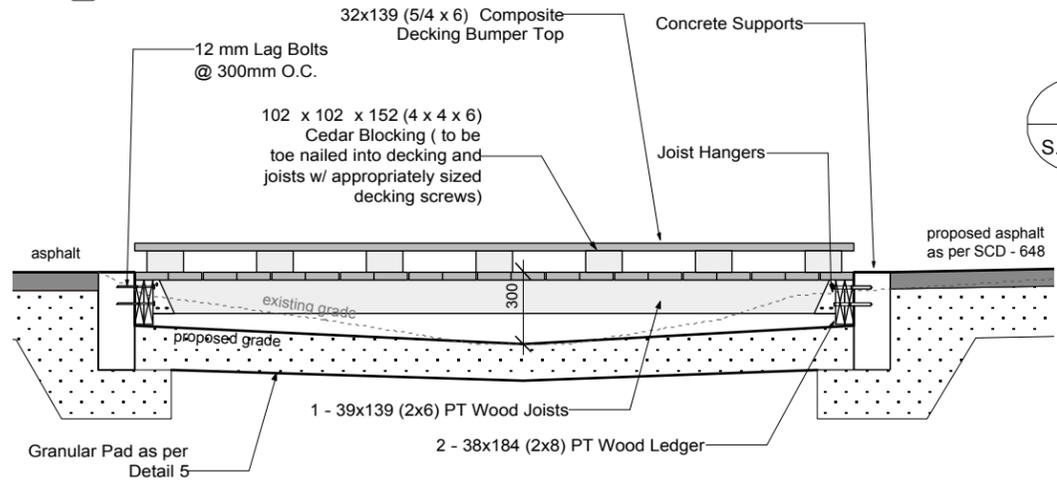


**2 BOARDWALK SECTION**  
S.23-C 1:30

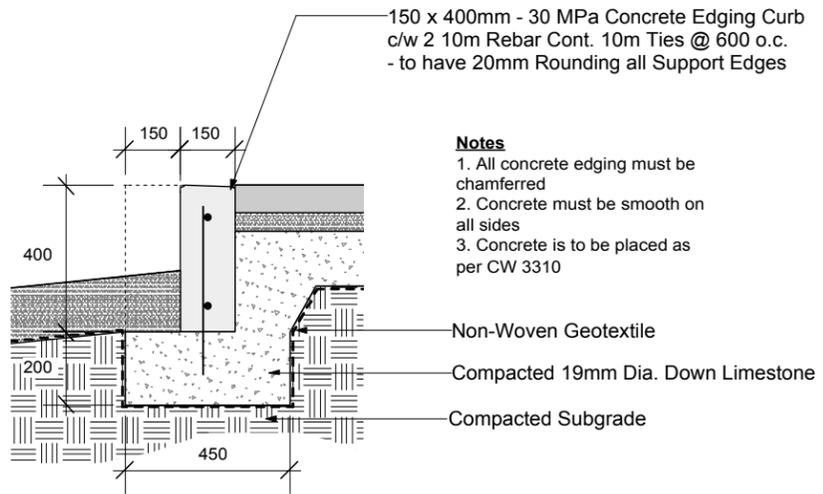

**3 CONCRETE SUPPORT**  
S.23-C 1:20

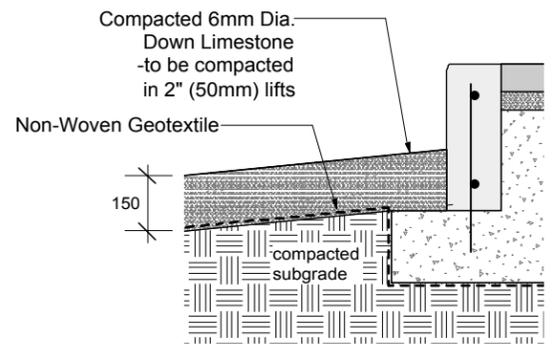


**5 GRANULAR PAD**  
S.23-C 1:20

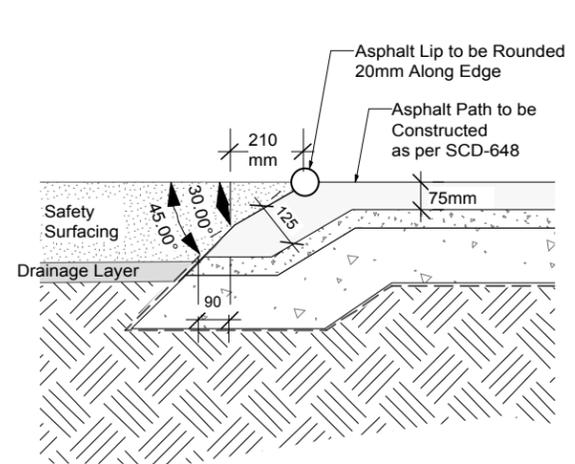

**4 ROLLED ASPHALT EDGE**  
S.23-C 1:20

**\*\* NOTES:** - Contours Intervals are based on 100mm (4") increments  
 - Top of Timbers to be Level throughout entire play area  
 - TOT: Top Of Timbers  
 - TOA: Top of Asphalt  
 - TOG: Top of Ground  
 - TOC: Top of Concrete

**Supports**  
 - Existing Contours  
 - Proposed Contours  
 - Proposed Slope

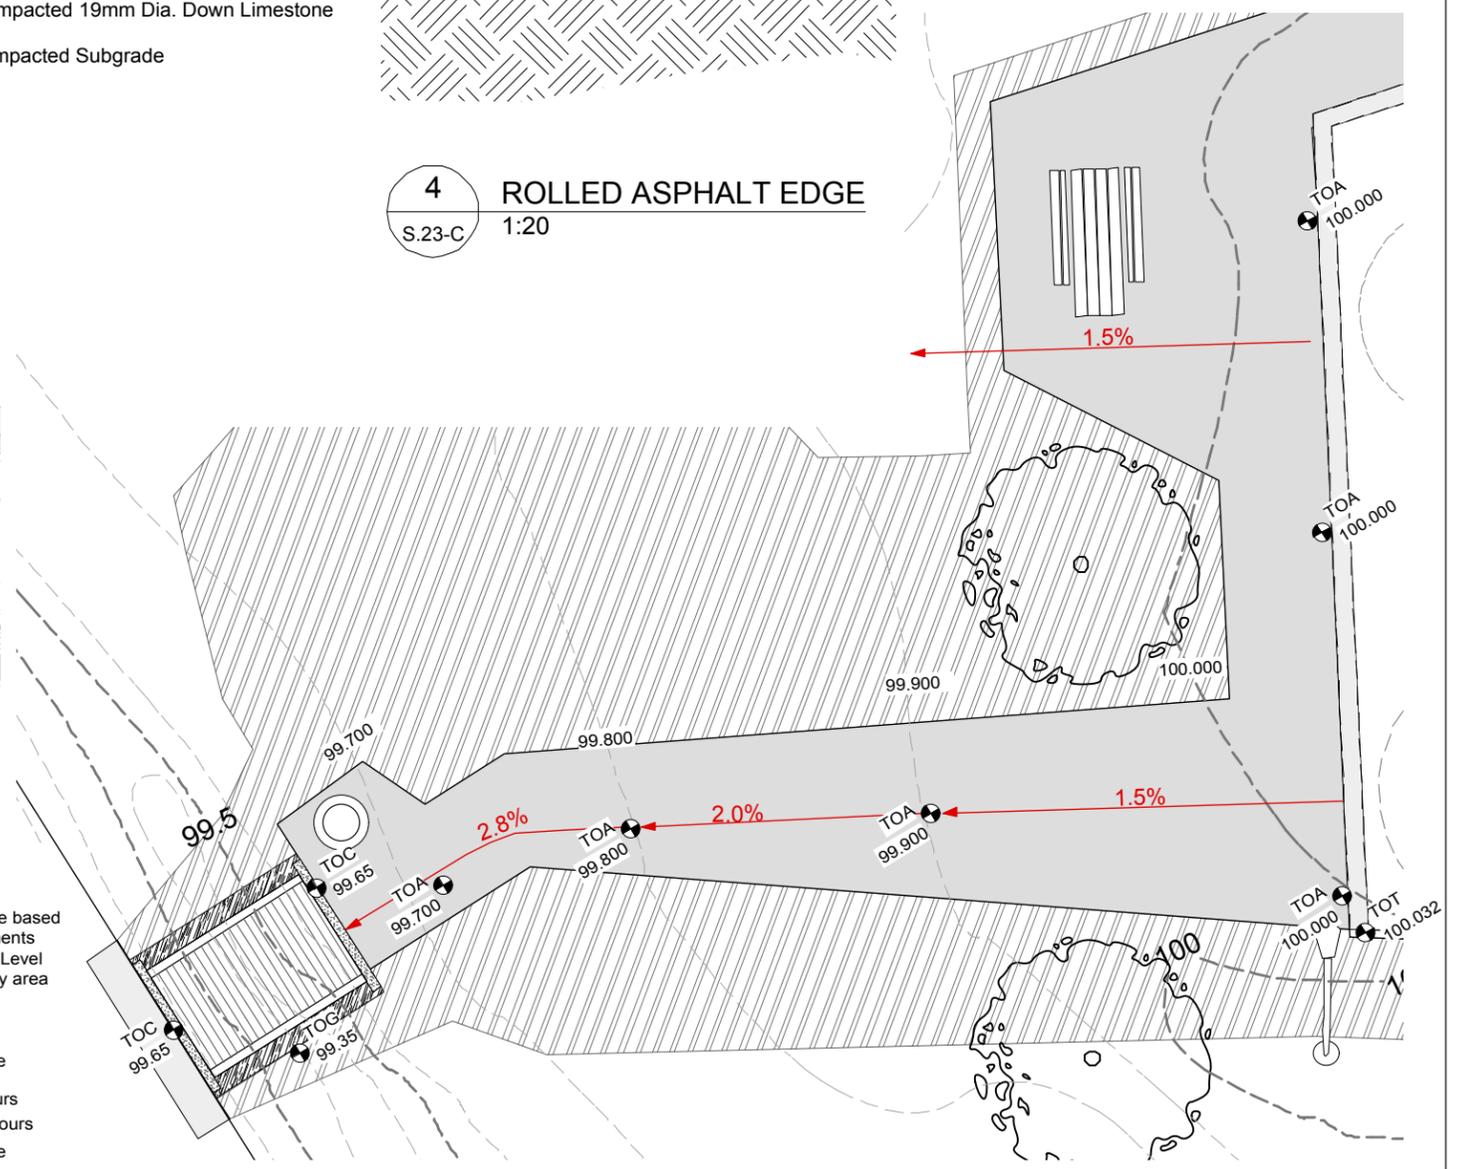

**6 SPOT ELEVATIONS**  
S.23-C nts

CONTRACTOR TO CONFIRM ALL DIMENSIONS AND REPORT ANY DISCREPANCIES TO CONTRACT ADMINISTRATOR PRIOR TO CONSTRUCTION. LOCATION OF UNDERGROUND STRUCTURES AS SHOWN ARE BASED ON THE BEST INFORMATION AVAILABLE BUT NO GUARANTEE IS GIVEN THAT ALL EXISTING UTILITIES ARE SHOWN OR THAT THE GIVEN LOCATIONS ARE EXACT. CONFIRMATION OF EXISTENCE AND EXACT LOCATION OF ALL SERVICES MUST BE OBTAINED FROM THE INDIVIDUAL UTILITIES BEFORE PROCEEDING WITH CONSTRUCTION.



THE CITY OF WINNIPEG  
 Planning, Property and Development Department  
 Planning and Land Use Division  
 Unit 15 - 30 Fort Street, Winnipeg, MB, (R3C 4X5)

DESIGNED BY	IL	CHECKED BY	
DRAWN BY	IL	APPROVED BY	MANAGER, PARK AND OPEN SPACES
HORIZ. SCALE	AS INDICATED		DATE
VERT. SCALE			DATE
DATE	MARCH 2013		MANAGER, PLANNING AND LAND USE DIVISION

DRAWING TITLE	
<b>Serenity Cove Park</b>	
<b>PLAYGROUND REDEVELOPMENT</b>	
Details and Grading	
SITE ADDRESS	56 Mellonlea Cove

DRAWING NO.	<b>S.23-C</b>
BID OPPORTUNITY NO.	<b>100-2013</b>