



LIMITS OF WORK N.T.S.

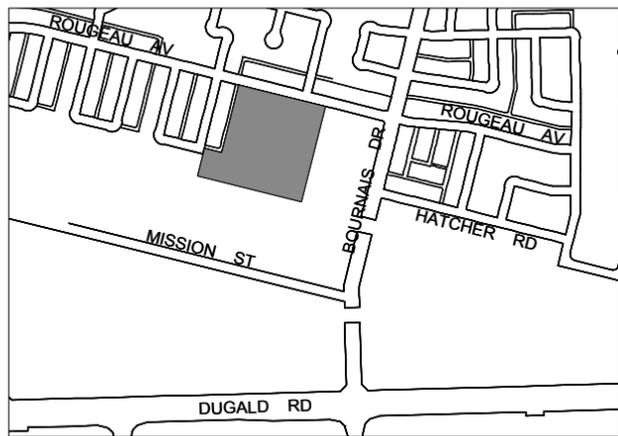

LOCATION PLAN N.T.S.

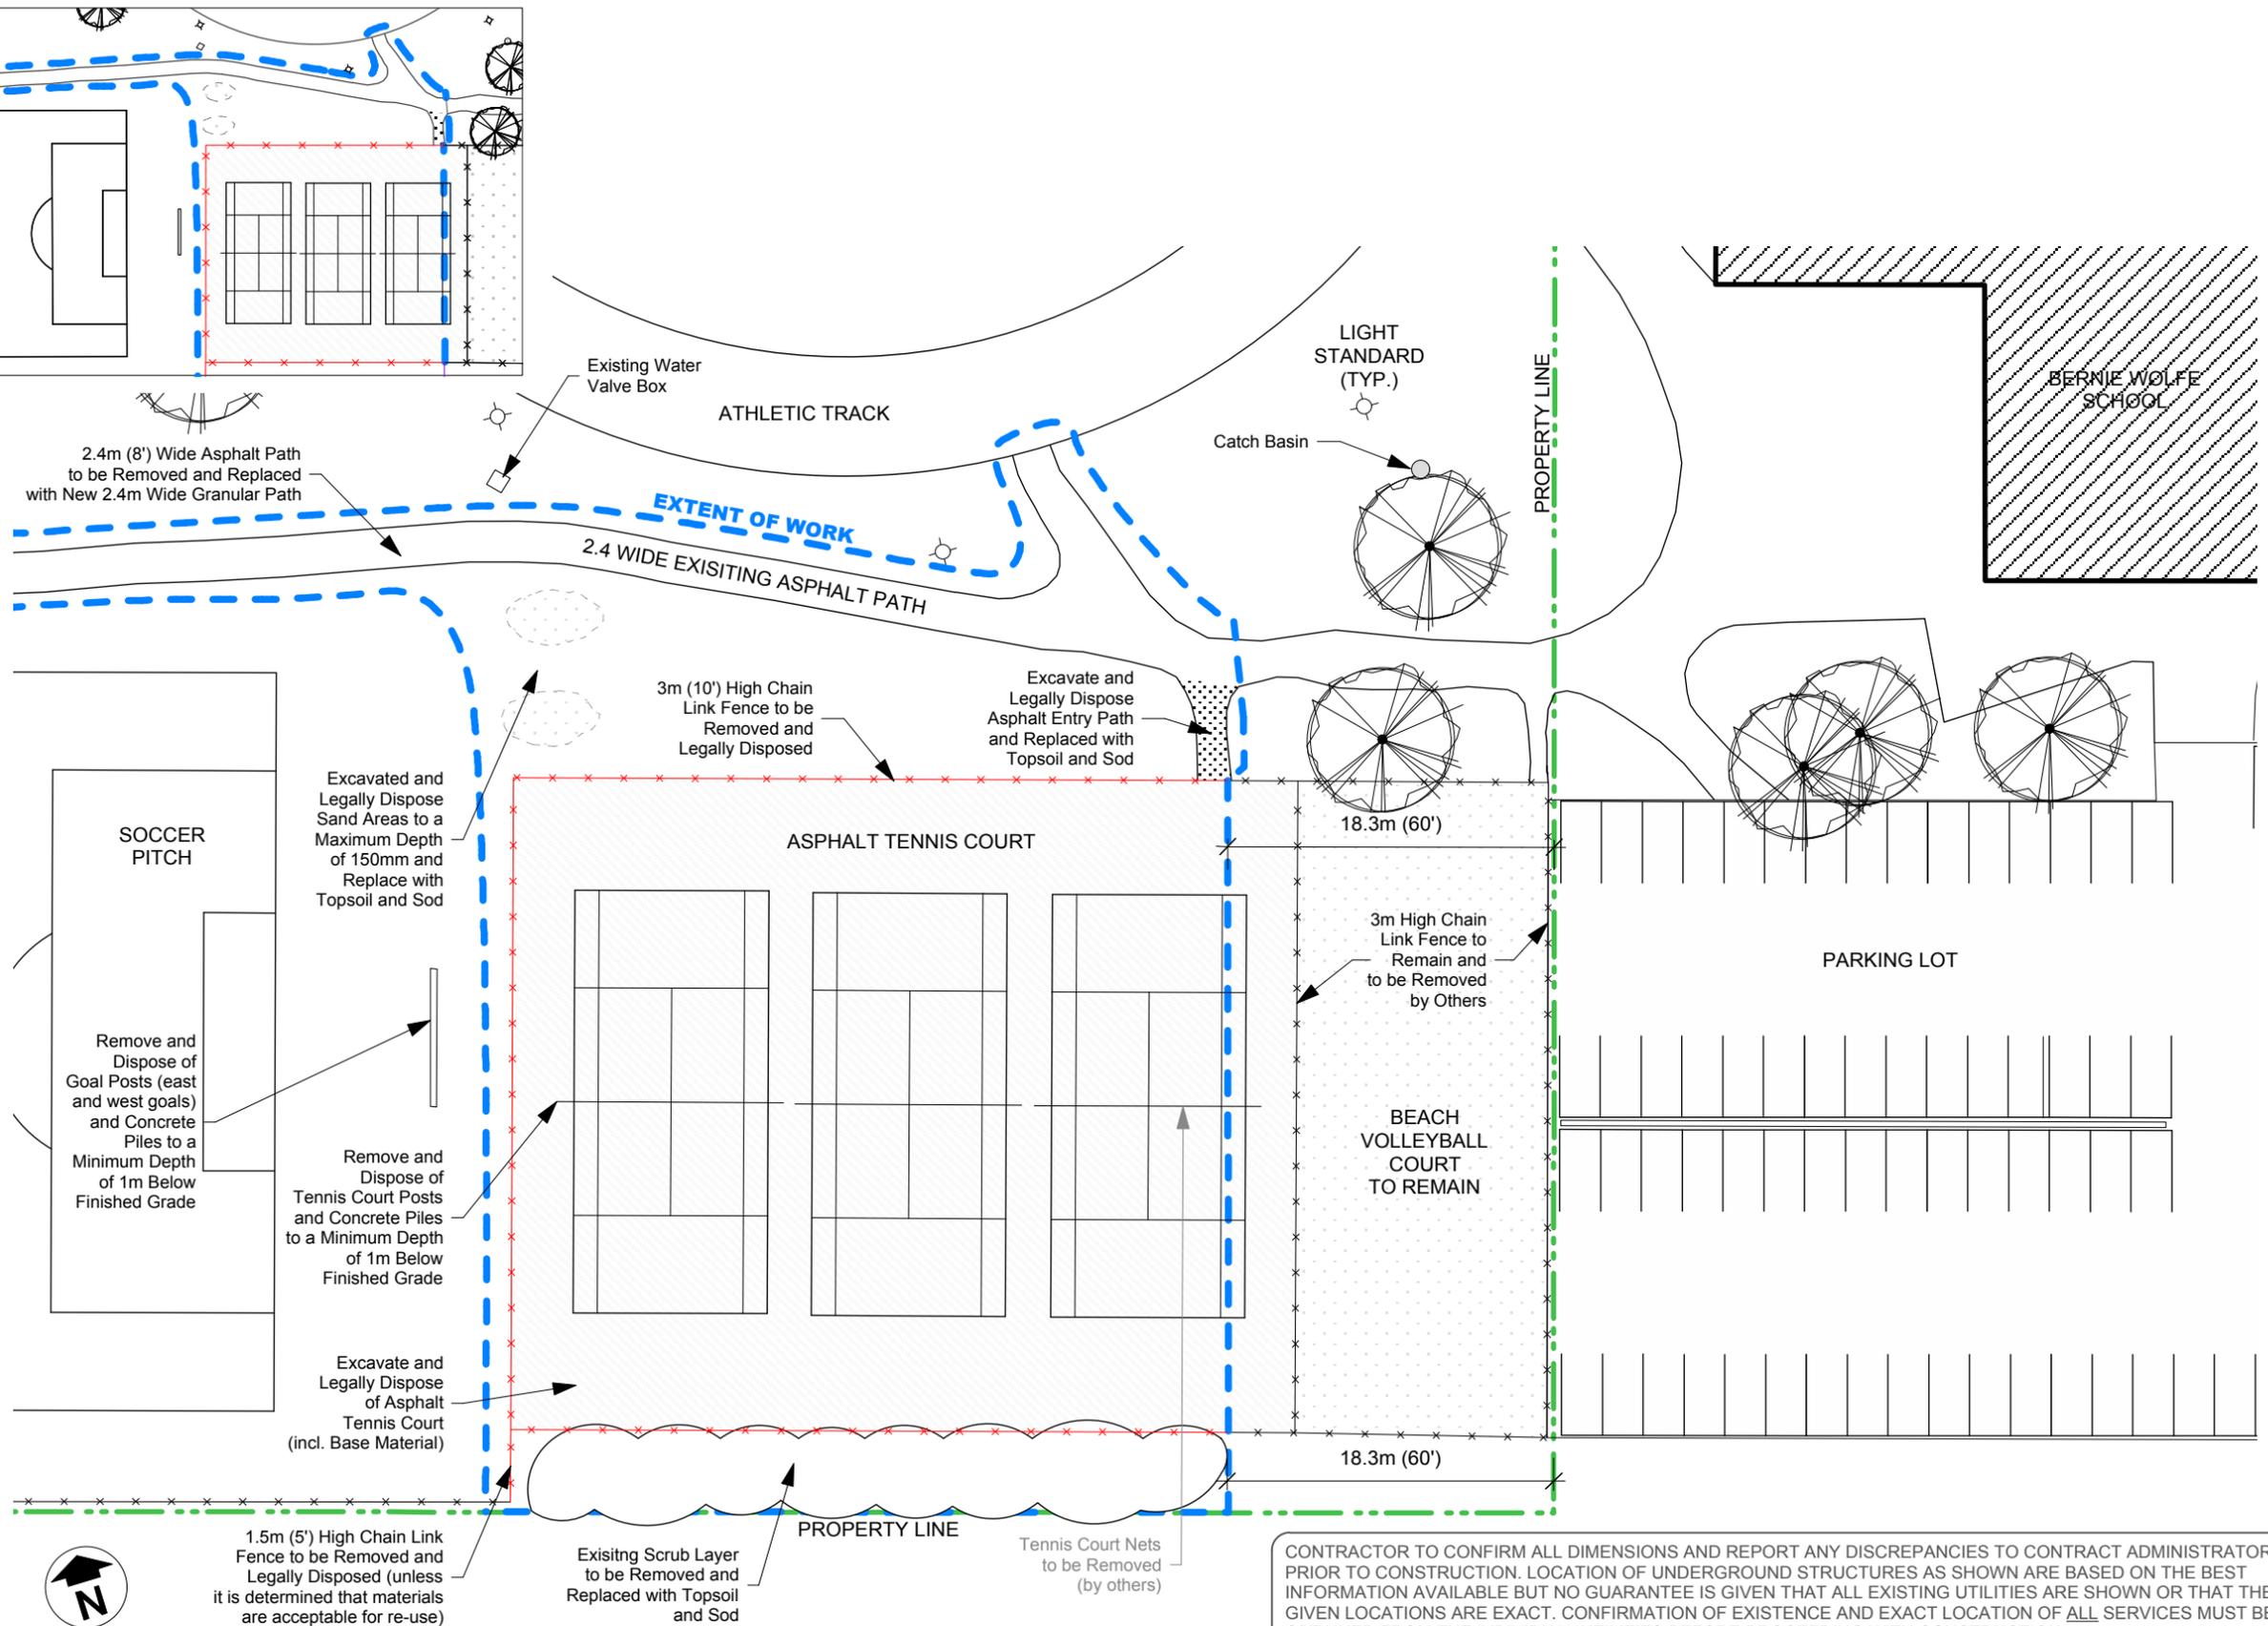

CONTRACTOR TO CONFIRM ALL DIMENSIONS AND REPORT ANY DISCREPANCIES TO CONTRACT ADMINISTRATOR PRIOR TO CONSTRUCTION. LOCATION OF UNDERGROUND STRUCTURES AS SHOWN ARE BASED ON THE BEST INFORMATION AVAILABLE BUT NO GUARANTEE IS GIVEN THAT ALL EXISTING UTILITIES ARE SHOWN OR THAT THE GIVEN LOCATIONS ARE EXACT. CONFIRMATION OF EXISTENCE AND EXACT LOCATION OF ALL SERVICES MUST BE OBTAINED FROM THE INDIVIDUAL UTILITIES BEFORE PROCEEDING WITH CONSTRUCTION.



THE CITY OF WINNIPEG  
 Planning, Property and Development Department  
 Planning and Land Use Division  
 Unit 15 - 30 Fort Street, Winnipeg, MB, (R3C 4X5)

DESIGNED BY	NS	CHECKED BY	
DRAWN BY	NS	APPROVED BY	
HORIZ. SCALE			
VERT. SCALE	1:400		
DATE	JULY 2013		

MANAGER, PARK AND OPEN SPACES	DATE
MANAGER, PLANNING AND LAND USE DIVISION	DATE

DRAWING TITLE	DRAWING NO.
<b>Bernie Wolfe Tennis Courts</b>	
<b>SITE REDEVELOPMENT</b>	
<b>EXISTING CONDITIONS &amp; REMOVALS</b>	<b>B.42-E</b>
SITE ADDRESS	BID OPPORTUNITY NO.
36 Perry Bay	<b>612-2013</b>