


CABINETS TO BE ALL STAINLESS STEEL
 RETURN FORMED FOR BACK SPLASH EDGE AT GWB
 SINK INCORPORATED INTO S.S. COUNTER TOP AS PER SPECIFICATIONS


COUNTER TOPS TO HAVE MERIDIAN EDGE DETAIL
 ALL UPPER SHELVES TO BE ADJUSTABLE STANDARDS TO BE STAINLESS STEEL
 ALL UNITS TO HAVE BACKS

STAINLESS STEEL WALL GUARD ADDED TO PROTECT FRIDGE HEIGHT TO MATCH FRIDGE
 SPACE TO ALLOW DOOR TO OPEN
 ALL LOWER SHELVES TO BE FIXED DRAWERS TO HAVE INSERT PANEL


1 ELEVATION - KITCHEN
 SCALE 1" = 1'-0"

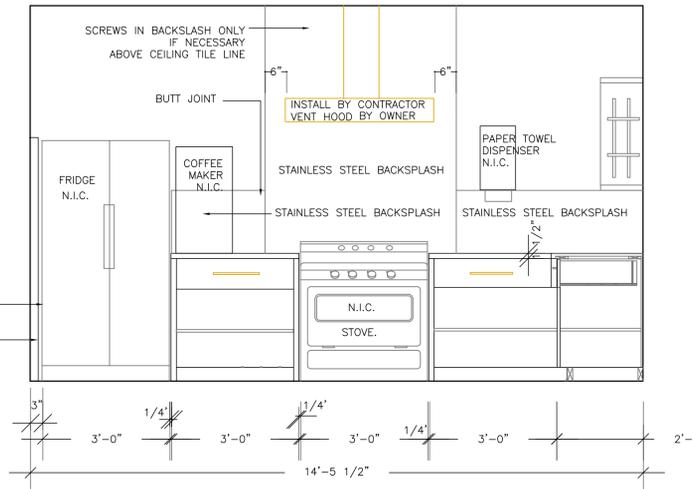

2 ELEVATION - KITCHEN
 SCALE 1" = 1'-0"

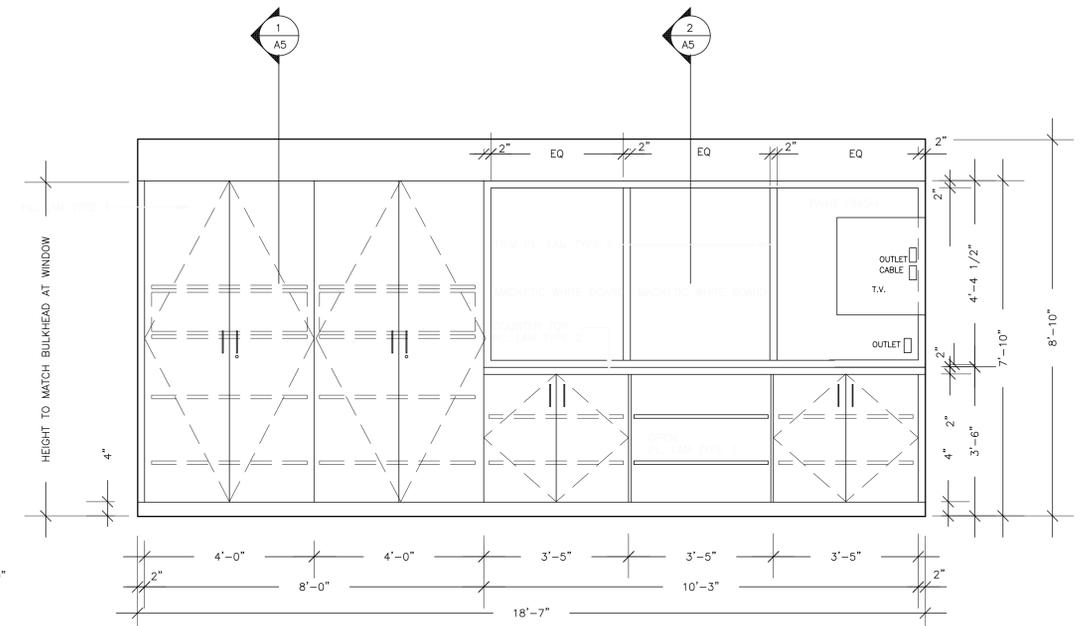


3 ELEVATION - DAYROOM/PANTRY
 SCALE 1" = 1'-0"

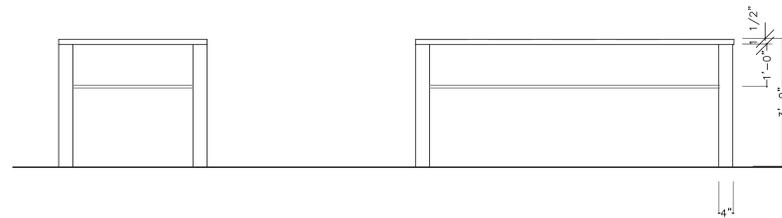


4 ELEVATION - ISLAND
 SCALE 1" = 1'-0"

5 ELEVATION - ISLAND
 SCALE 1" = 1'-0"

STAINLESS STEEL ISLAND WITH CENTER SUPPORT

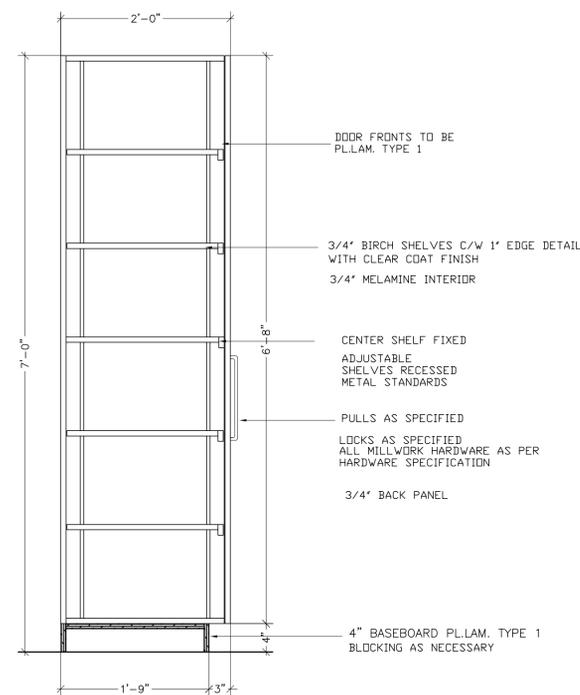

1 SECTION - STORAGE UNITS
 SCALE 1" = 1'-0"

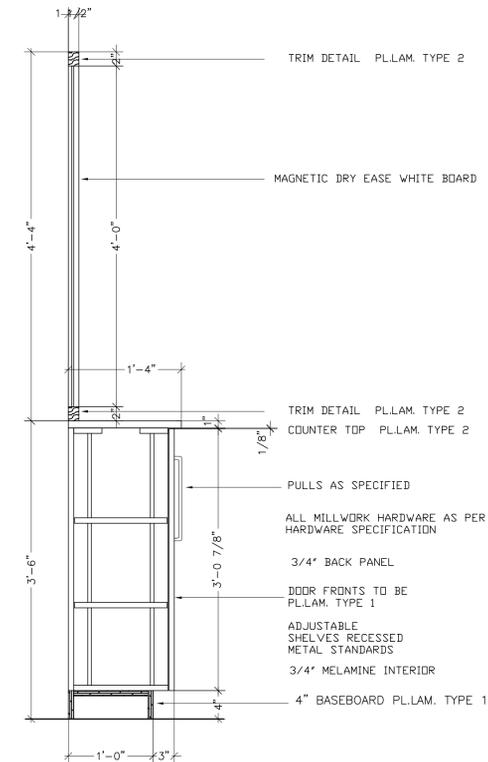

2 SECTION - STORAGE UNITS
 SCALE 1" = 1'-0"

1. STANDARDS	AWMAC PREMIUM GRADE MILL STANDARD LATEST EDITION	
2. CONSTRUCTION	A) ALL EXTERIOR SURFACES (INCLUDING TOPS, GABLES, BOTH SIDES OF DRAWER AND DOOR FRONTS AND SELF EDGING, ETC.) TO BE FINISHED AS NOTED FOR SPECIFIC MILLWORK. B) ALL SUPPORT BLOCKING WITHIN MILLWORK TO BE CONCEALED FROM VIEW. C) ALL UNITS TO BE FIRMLY SCRIBED WITHIN PARTITIONS. D) ALL CONSTRUCTION TO BE 3/4" PLYWOOD OR PARTIAL BOARD.	
3. SHOP DRAWINGS	SHOP DRAWINGS TO BE DONE AND SENT TO DESIGNER FOR APPROVAL PRIOR TO CONSTRUCTION.	
4. MILLWORK HARDWARE	DRAWER SLIDES BLUM 56H TANDEM FULL EXTENSION SLIDE WITH BLUN MOTION DEPTH TO MATCH CABINET SIZE UNDER MOUNT HINGES HETTICK CONCEALED HINGES, NO 790 NICKEL FINISH 110 DEGREES. PULLS HAFELE MODEL: 117.05.630 SIZE: 274 MM STAINLESS STEEL K & V PILASTER ZINC LOCKS HAFELE CYLINDER MODULE SYSTEM VERTICAL INSTALLATION DOOR LOCK MODEL: 235.08.358 P 516	

PLUMBING SPEC'S	STAINLESS STEEL PILASTERS MFR: COMPONENT HARDWARE GROUP INC MODEL: T21-1024 SIZE: 24"L
10" DEEP 18 GAUGE SINK UNDERCOATED, BASKET STRAINERS, WASTE FITTINGS 3 1/2" SINKS ARE EQUAL SIZE 1 ONLY KITCHEN ROOM INTEGRATED WITH COUNTER TOP (SEE FORT ROUGE LEISURE CENTER KITCHEN FOR STANDARDS FOR THIS SINK)	STAINLESS STEEL LEGS MFR: COMPONENT HARDWARE GROUP INC MODEL: A10-0853 FOOT INSERTS TO MATCH SIZE: 1 1/2" H, ADJUSTMENT 1 1/8"
SINGLE HANDLE FAUCET WITH SIDE SPRAY DELTA COMMERCIAL FAUCET MODEL: 400IF-HDF SINGLE HOLE INSTALLATION CHROME FINISH	20 GAUGE 304 STAINLESS STEEL #4 FINISH POLISHED STRAIGHT GRAIN ON BLACKSH SPLASH, 16 GAUGE ON ALL OTHER STAINLESS STEEL ALL WELDING TO BE BROUGHT TO SPEC'D FINISH
	STAINLESS STEEL PULLS HAFELE MODEL: 117.05.630 SIZE: 274 MM 11" LONG
	BLUM 56H TANDEM FULL EXTENSION WITH BLUN MOTION DEPTH TO MATCH CABINET SIZE UNDER MOUNT

0	JULY 2014	TENDER	M.G.
NO.	DATE	DESCRIPTION	BY

PRINTING DATE

DRAWINGS & SPECIFICATIONS, AS INSTRUMENTS OF SERVICE ARE THE PROPERTY OF THE CITY OF WINNIPEG, THE COPYRIGHT IN THE SAME BEING RESERVED TO THEM. NO REPRODUCTION MAY BE MADE WITHOUT THE PERMISSION OF THE CITY OF WINNIPEG. ALL PRINTS TO BE RETURNED. THE CONTRACTOR IS TO VERIFY DIMENSIONS & DATA NOTED HEREIN WITH CONDITIONS ON THE SITE & IS HELD RESPONSIBLE FOR REPORTING ANY DISCREPANCY FOR ADJUSTMENT.

SYNERGY INTERIOR DESIGN INC
 13 Rosewarne. Avenue WINNIPEG, MB Canada R2M 0V8
 204 233 9159
 malvine@synergyinteriors.com

DATE MARCH 2013 SCALE 1/4" = 1'-0" REVISIONS
 DRAWN BY M.G. CHECKED BY

STATION 10, 1354 BORDER ST. WINNIPEG,
 CITY OF WINNIPEG