
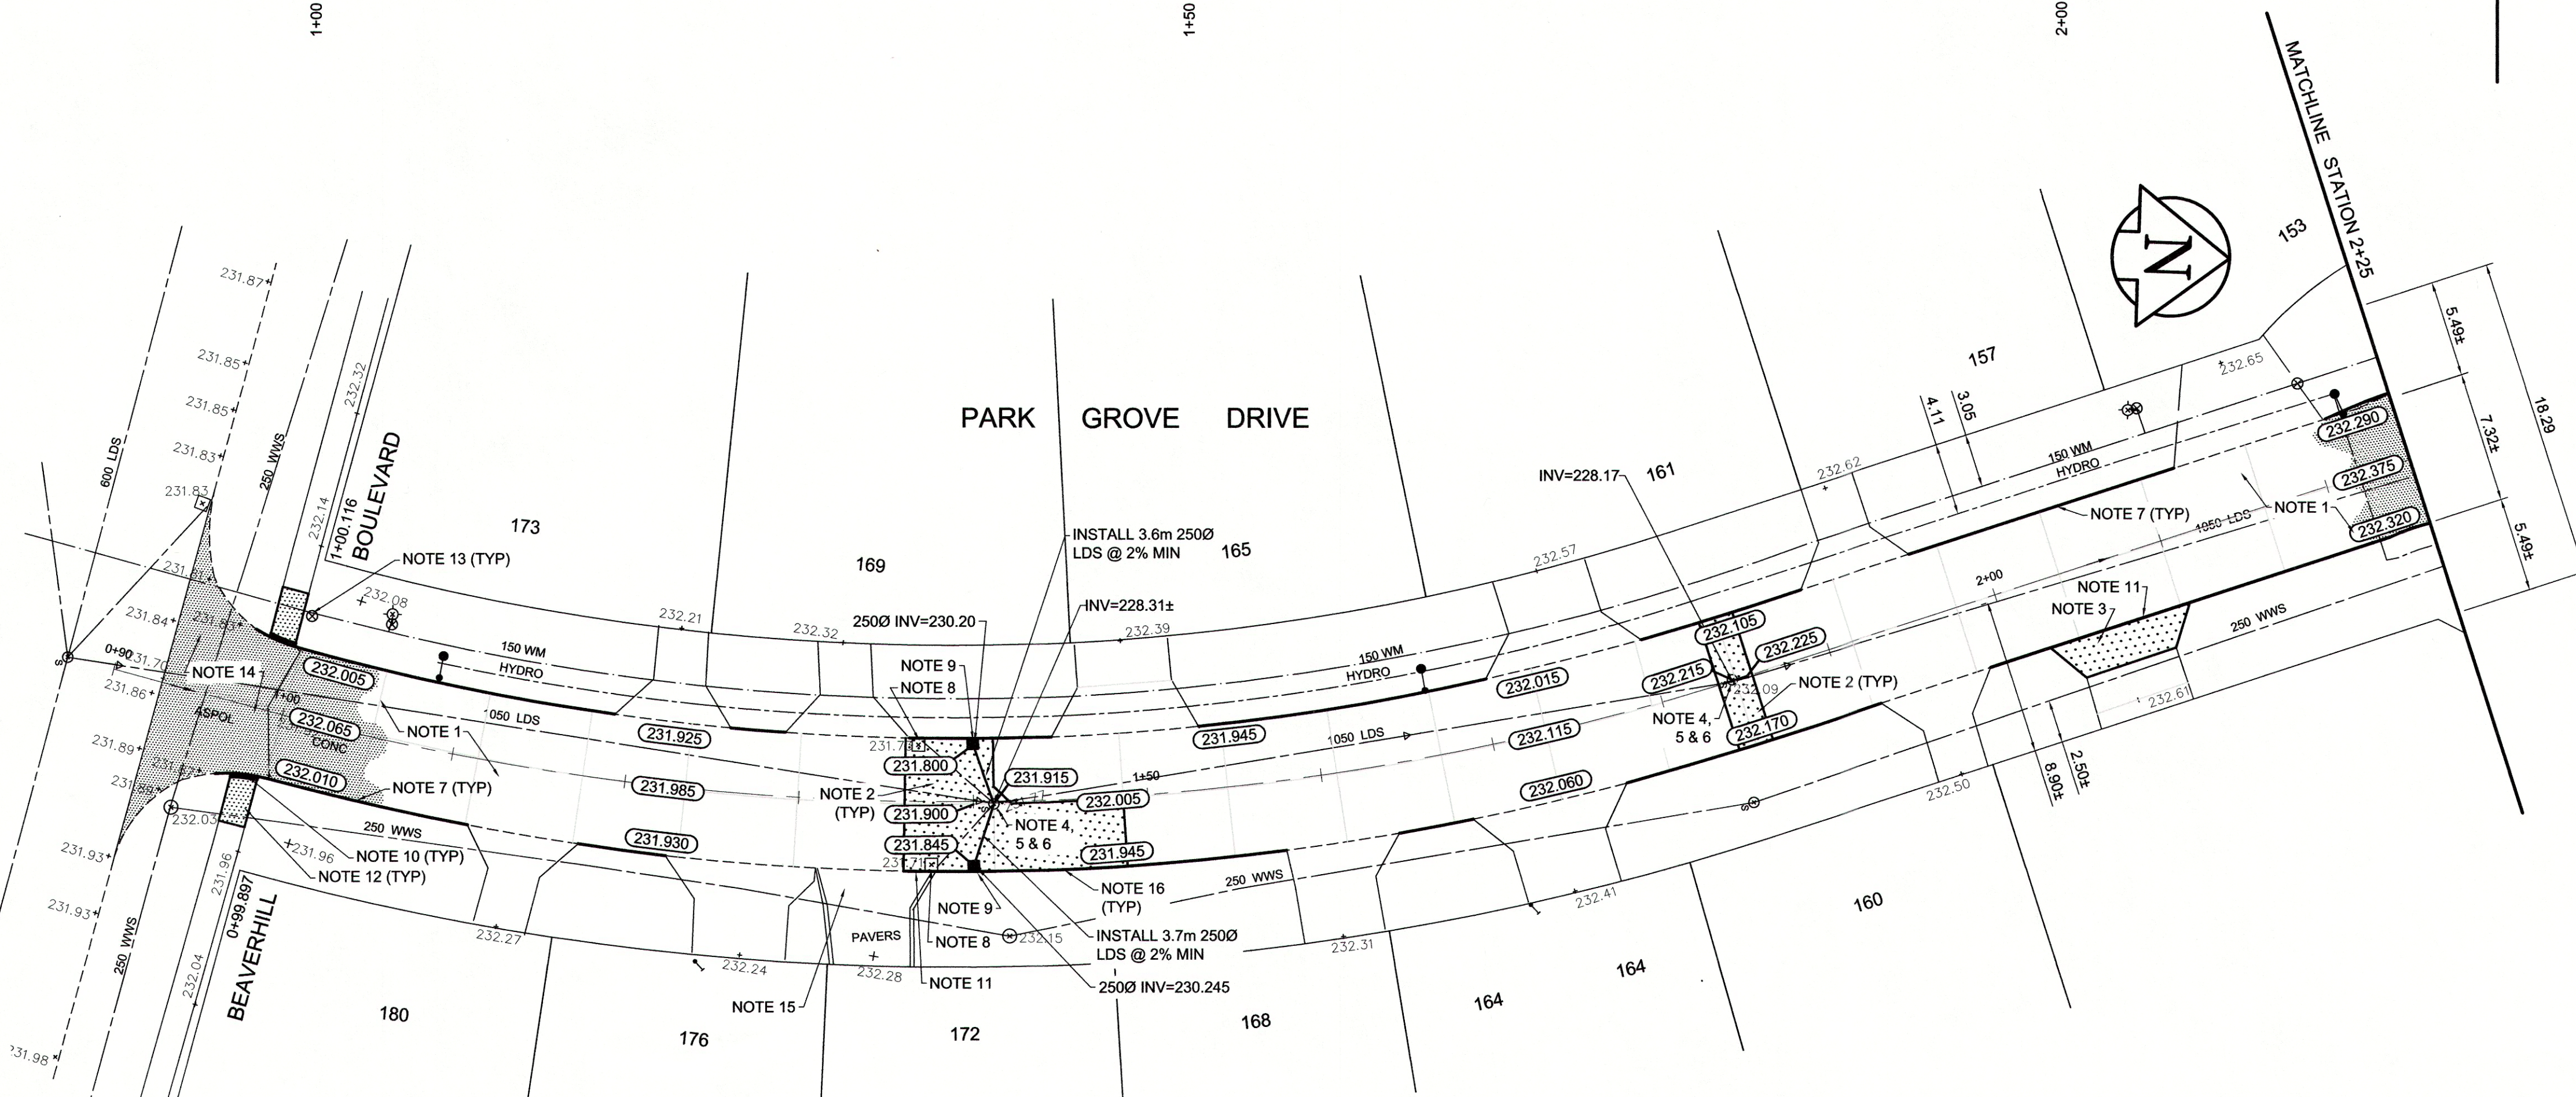


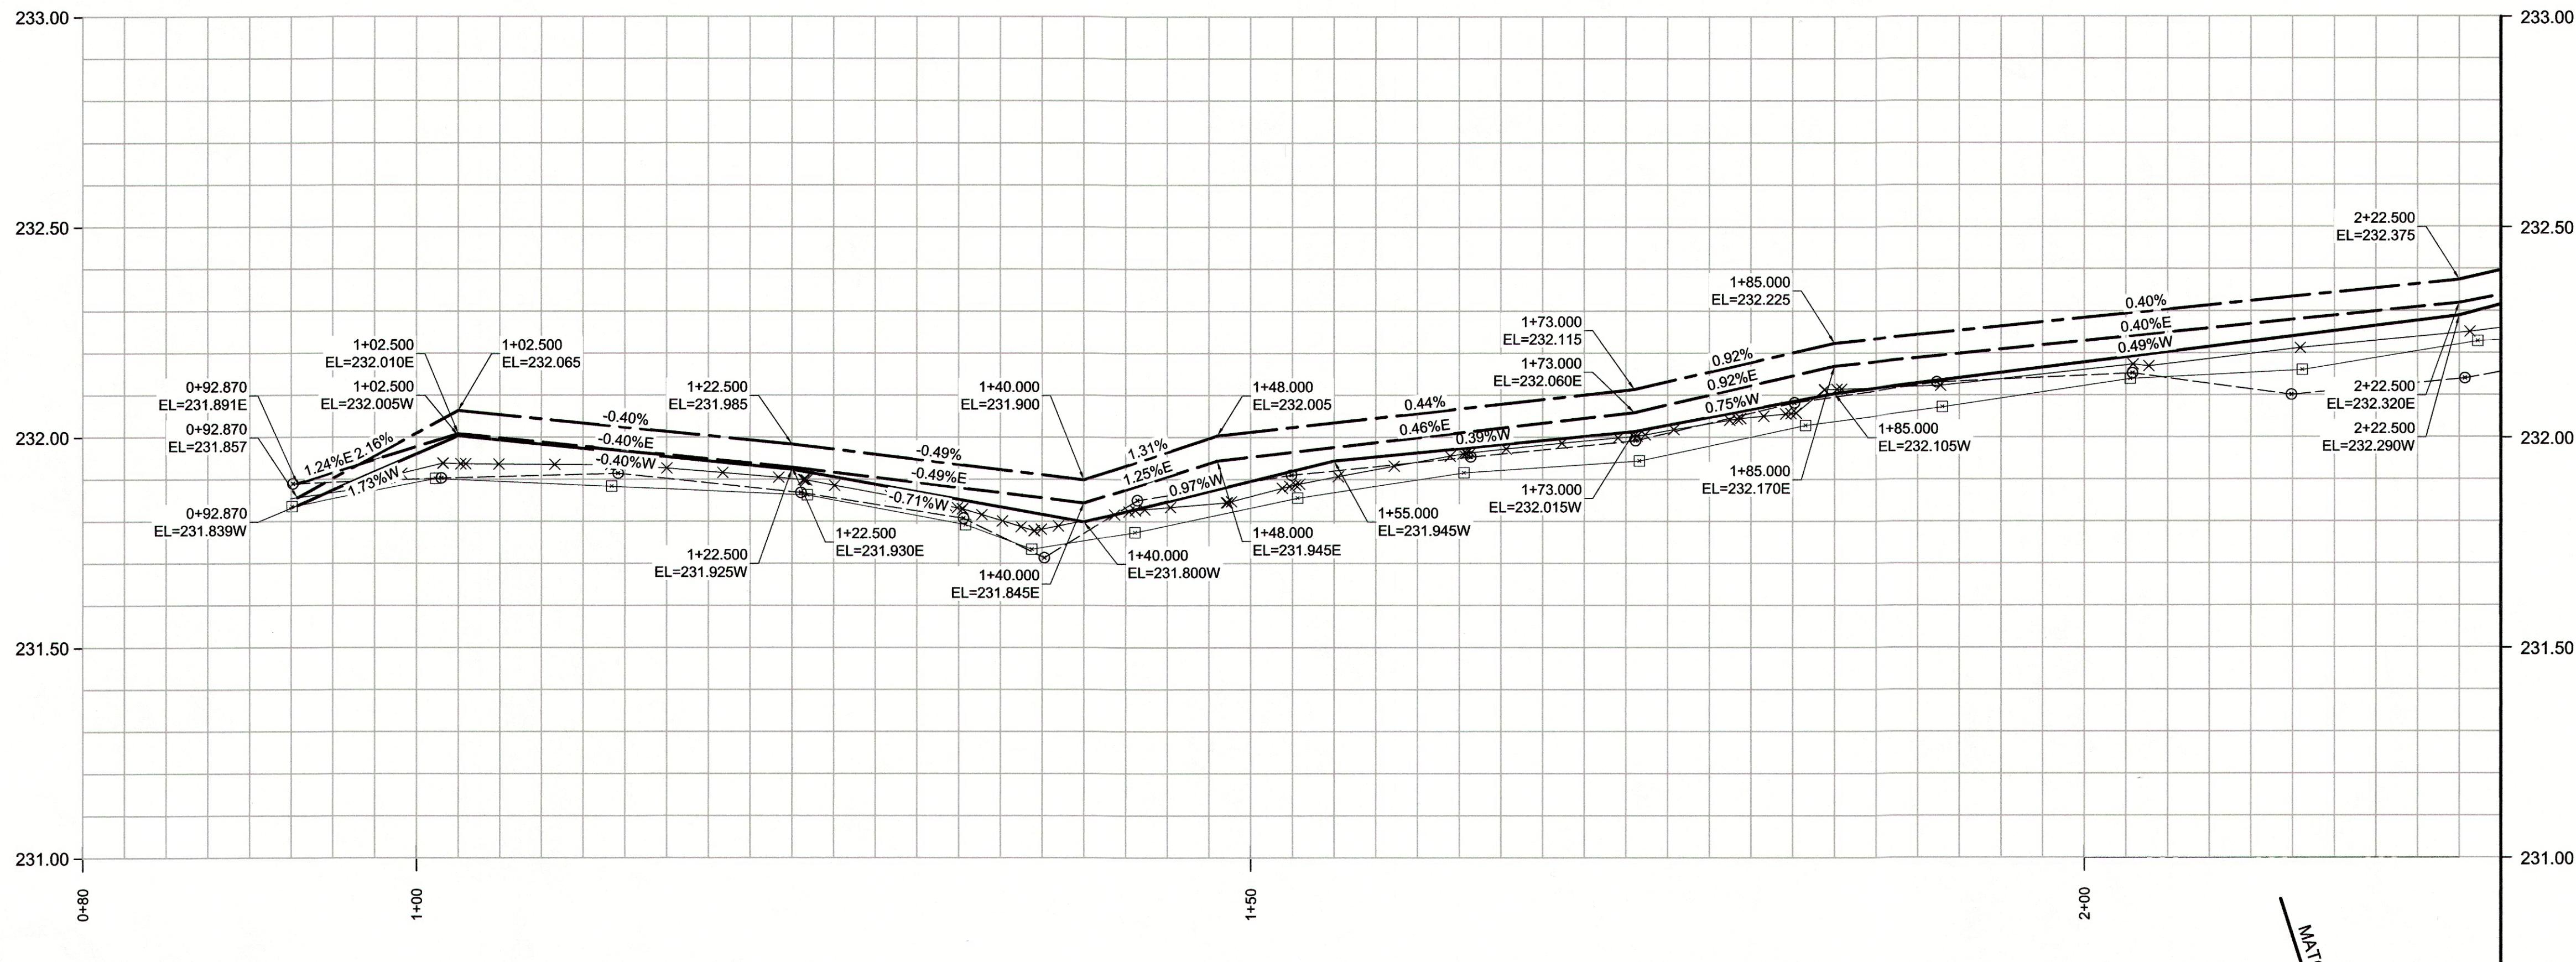

REFERENCE NOTES

- PAVEMENT DIMENSIONS ARE TO BACK OF CURB
- BASELINE IS CENTRE LINE RIGHT-OF-WAY
- PROPERTY LINES OBTAINED FROM CITY OF WINNIPEG L.B.I.S., AND NO SCALE FACTOR WAS APPLIED
- REFER TO AECOM FIELD BOOK NO. 4811

CONSTRUCTION NOTES

- PLACE NEW ASPHALTIC PAVEMENT TYPE 1A (AVG THICKNESS 85mm)
- REMOVE EXISTING CONCRETE PAVEMENT AND CONSTRUCT NEW 150mm REINFORCED CONCRETE PAVEMENT c/w 85mm ASPHALT OVERLAY
- REMOVE EXISTING CONCRETE PAVEMENT AND CONSTRUCT NEW 150mm REINFORCED CONCRETE PAVEMENT
- REMOVE EXISTING FRAME AND COVER AND INSTALL NEW FRAME AND COVER (AP-005 AND AP-004)
- ADJUST EXISTING MANHOLE/CATCH BASIN TO GRADE
- INSTALL NEW CAST IRON RISER RING
- REMOVE EXISTING MOUNTABLE CURB AND CONSTRUCT NEW BARRIER CURB (100mm HT. DOWELLED)
- REMOVE EXISTING CATCHBASIN AND ABANDON LEAD
- INSTALL NEW CURB AND GUTTER INLET c/w CATCHBASIN (SD-024) AND CONNECT NEW LEAD TO EXISTING MANHOLE
- CONSTRUCT NEW CURB RAMP (10mm HT. MONOLITHIC)
- CONSTRUCT NEW LIP CURB (40mm HT. INTEGRAL)
- RENEW EXISTING 100mm CONCRETE SIDEWALK
- ADJUST EXISTING WATER VALVE TO GRADE
- REMOVE EXISTING ASPHALTIC PAVEMENT
- REMOVE AND REINSTALL EXISTING PAVERS
- CONSTRUCT NEW BARRIER CURB (100mm HT. SEPARATE)



METRIC
WHOLE NUMBERS INDICATE MILLIMETRES
DECIMALIZED NUMBERS INDICATE METRES



