


1 Typical Bus Stop: 18.3m (60-foot) Articulated Bus

(Profile View)

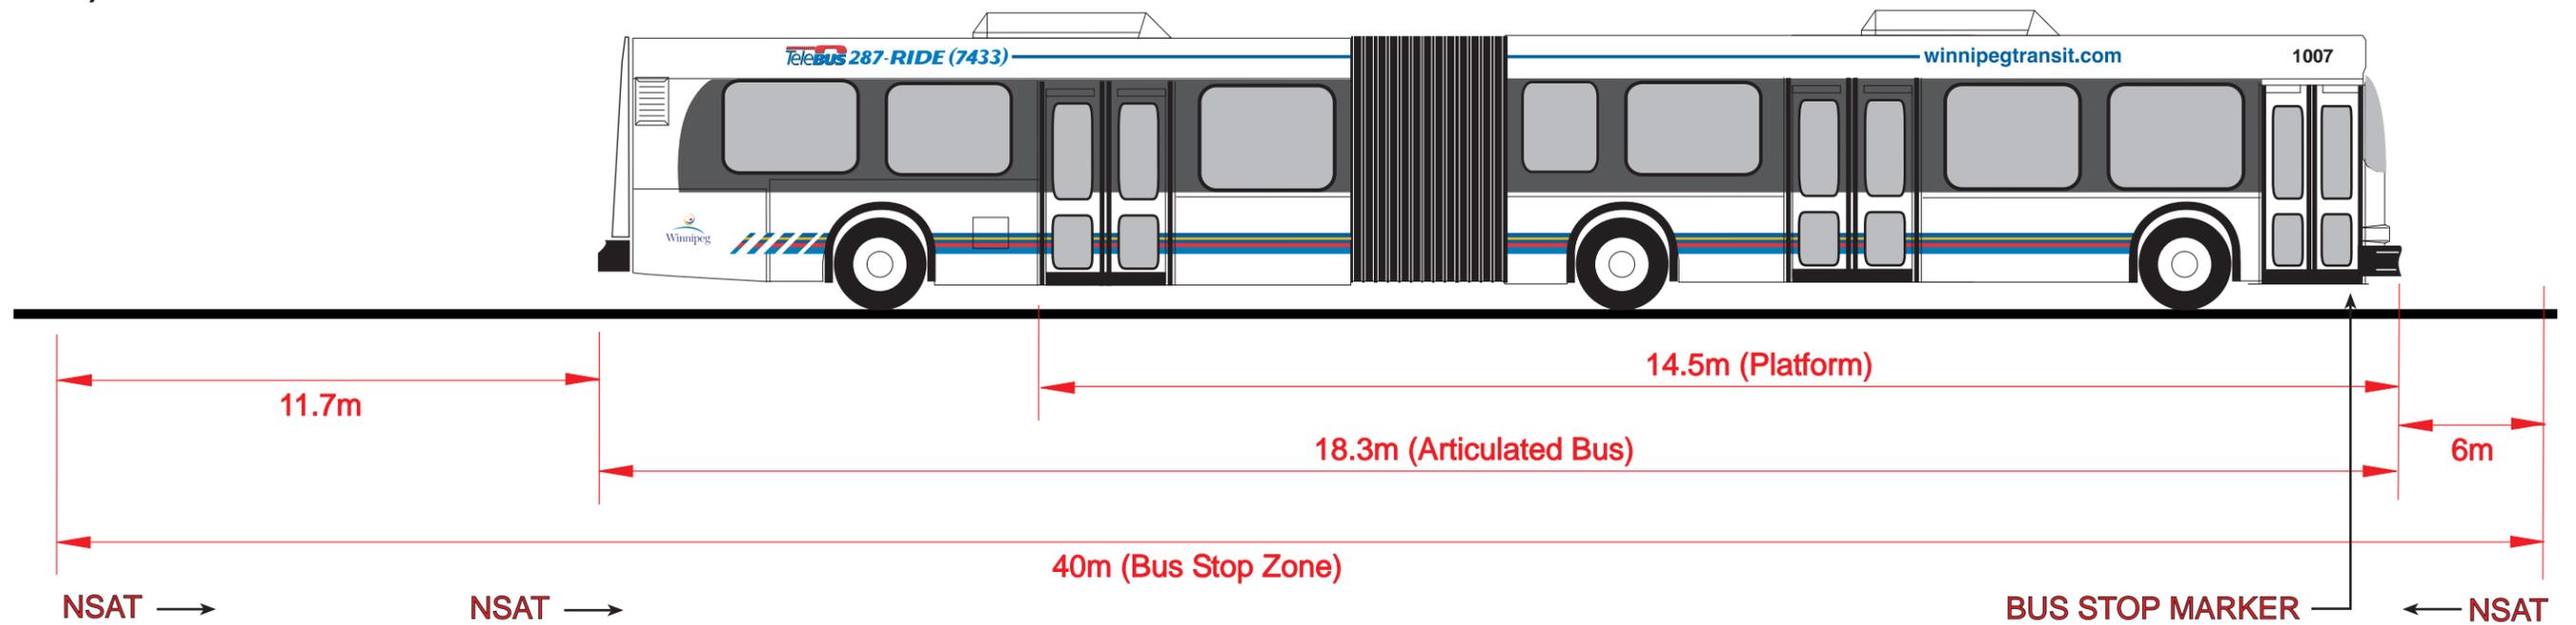

2 Typical Bus Stop: 18.3m (60-foot) Articulated Bus

(Plan View)

