
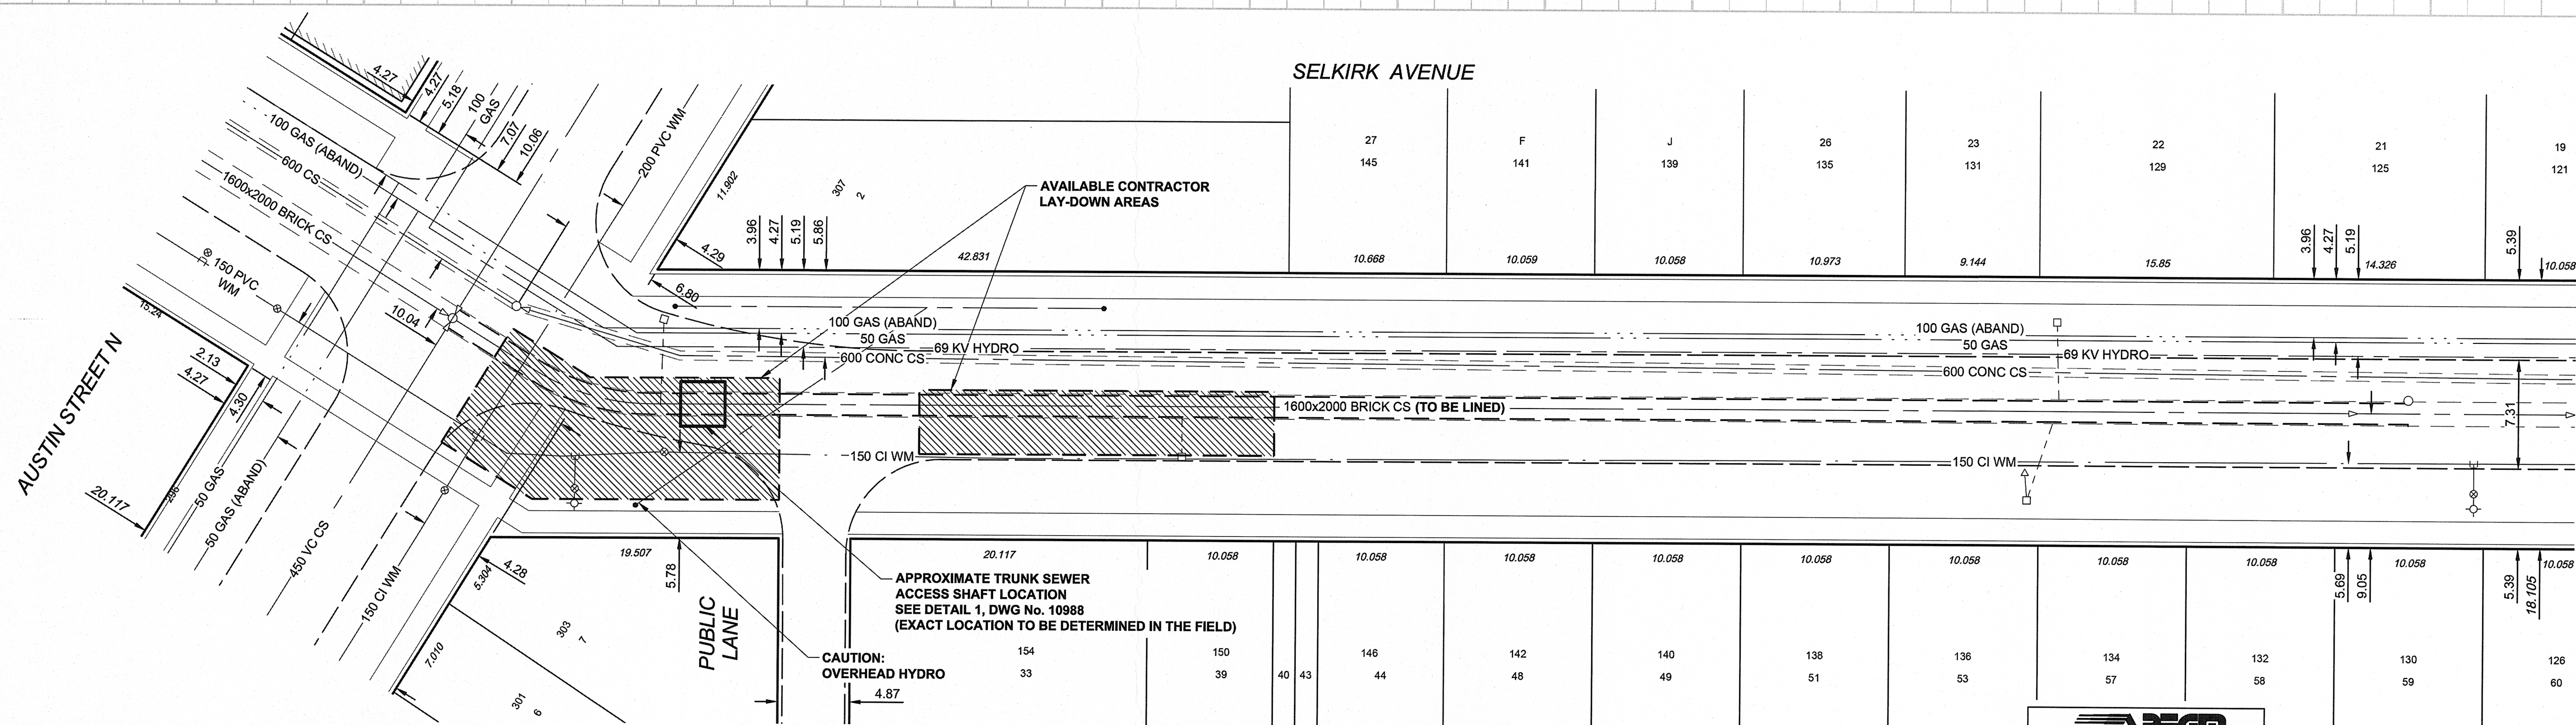


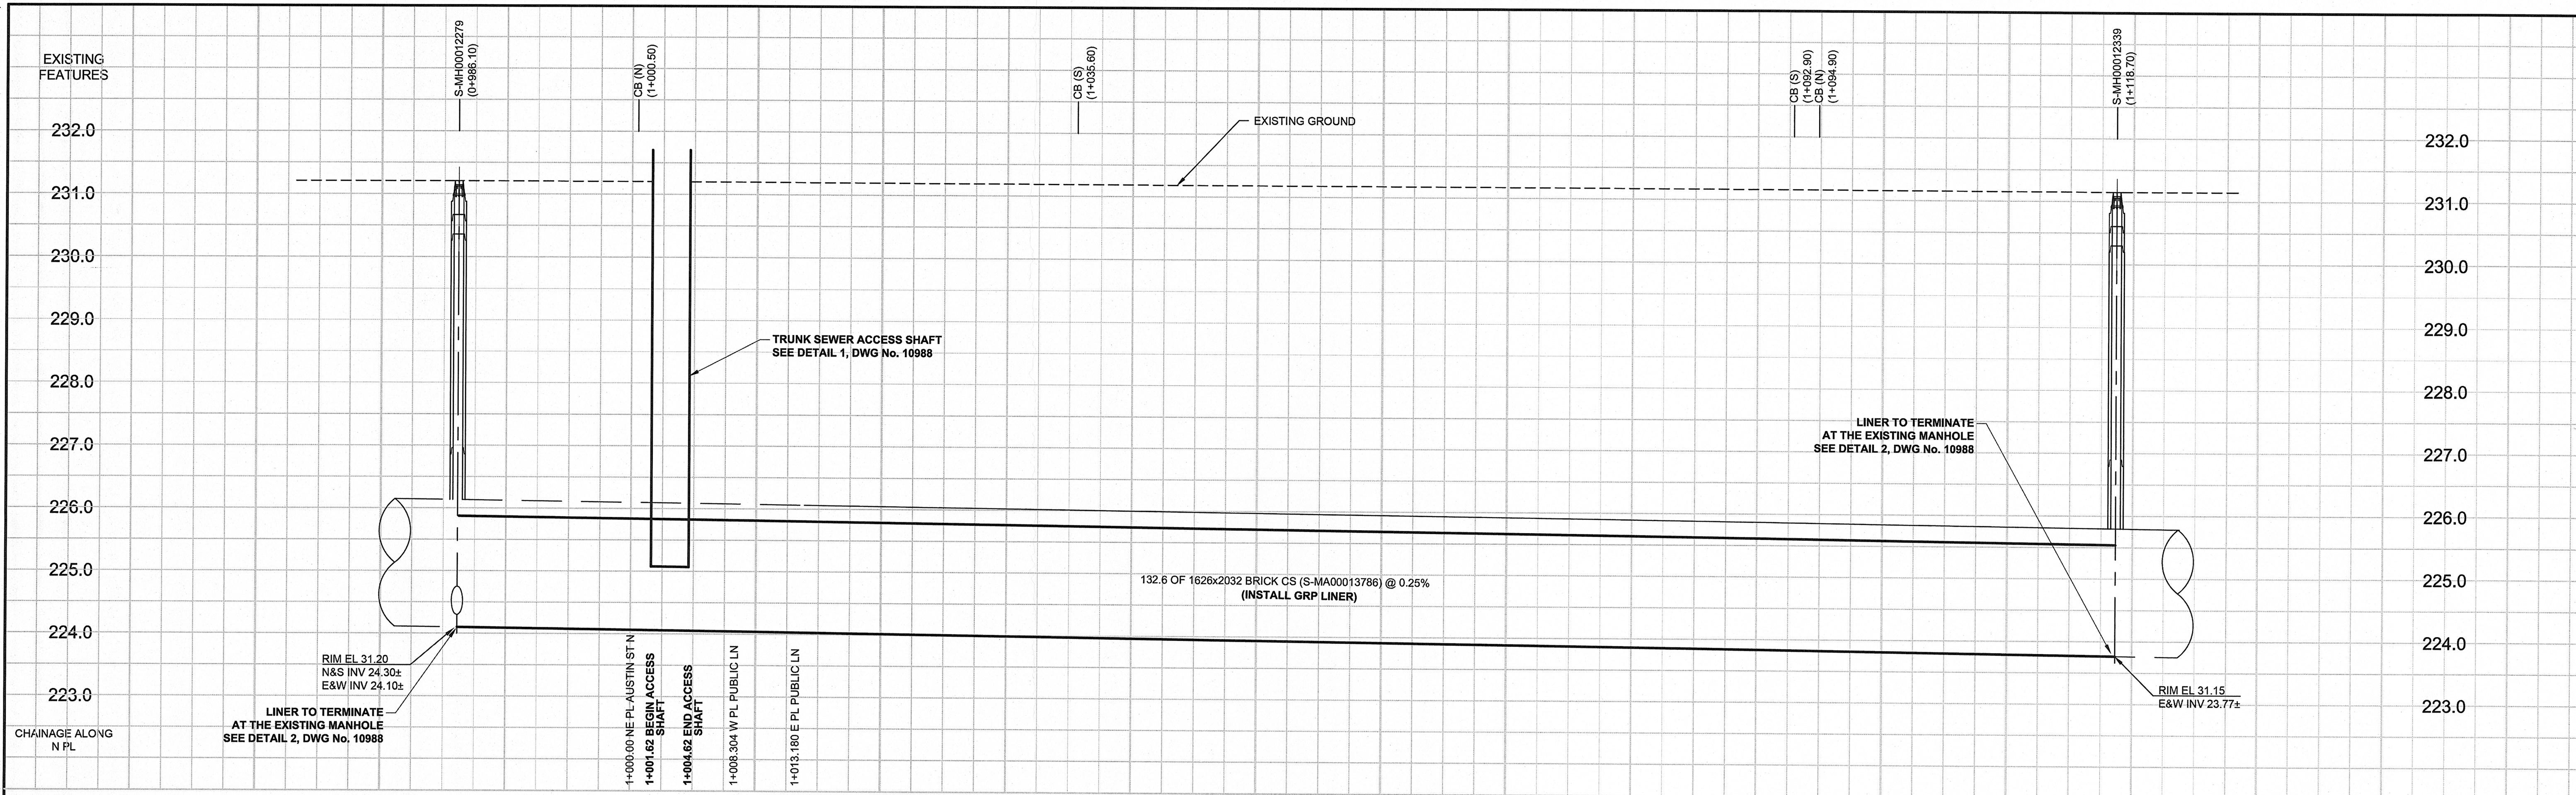

GENERAL CONSTRUCTION NOTES:

- MAINTAIN ONE LANE OF TRAFFIC ON SELKIRK AVENUE AT ALL TIMES
- RESTORE SITE TO EXISTING CONDITIONS UPON COMPLETION OF WORK

150 WM	WATERMAIN	150 WM		CURB STOP		150 WM	WATERMAIN	150 WM
	HYDRANT			REDUCER			HYDRANT	
	VALVE			COUPLING			VALVE	
300 LDS	LAND DRAINAGE SEWER	300 LDS		ANODE		300 LDS	LAND DRAINAGE SEWER	300 LDS
250 WWS	WASTE WATER SEWER	250 WWS		HYDRO		250 WWS	WASTE WATER SEWER	250 WWS
	MANHOLE			MTS			PAVEMENT CROWN	
	CATCH BASIN			GAS			N/W PROPERTY LINE	
	CURB INLET			TESTHOLE			S/E PROPERTY LINE	
	CULVERT			LAMP STANDARD			NW GUTTER	
	PIPE ABANDONMENTS			TREE			S/E GUTTER	
	SURVEY BAR							
EXISTING	LEGEND - PLAN	NEW	EXISTING	LEGEND - PLAN	NEW	EXISTING	LEGEND - PROFILE	NEW


LOCATION APPROVED
UNDERGROUND STRUCTURES



SUPR. U/G STRUCTURES _____ DATE _____
COMMITTEE _____

NOTE:
LOCATION OF UNDERGROUND STRUCTURES
AS SHOWN ARE BASED ON THE BEST
INFORMATION AVAILABLE. BUT NO
GUARANTEE IS GIVEN THAT ALL EXISTING
UTILITIES ARE SHOWN OR THAT THE GIVEN
LOCATIONS ARE EXACT. CONFIRMATION OF
EXISTENCE AND EXACT LOCATION OF ALL
SERVICES MUST BE OBTAINED FROM THE
INDIVIDUAL UTILITIES BEFORE PROCEEDING
WITH CONSTRUCTION.

0	ISSUED FOR CONSTRUCTION	15/04/13	Wjd	
NO	REVISIONS	XYMMMD	BV	

AECOM

 DESIGNED BY	ADB	CHECKED BY	
DRAWN BY	WJd	APPROVED BY	
HOR. SCALE	1:250	RELEASED FOR CONSTRUCTION	
VERT. SCALE	1:50		
DATE		DATE	30/12/16

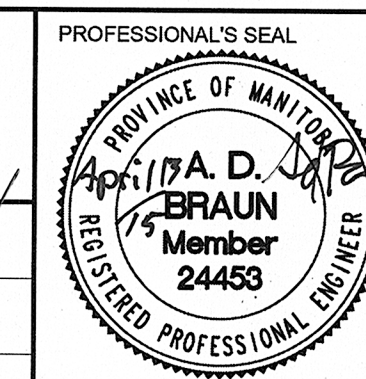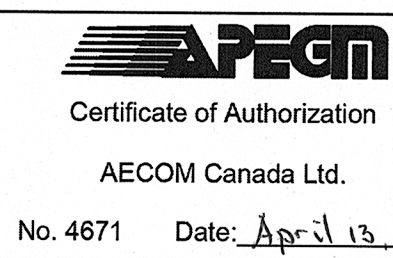

CONSULTANT DRAWING NO.
60334560-SHT-00-0000-C-10



NON-CIRCULAR TRUNK SEWER REHABILITATION BY GRP LINING

THE CITY OF WINNIPEG
WATER AND WASTE DEPARTMENT

SELKIRK AVENUE TRUNK

PLAN & PROFILE

SHEET	2	OF	4
CITY DRAWING NUMBER			

10986 REV 0