


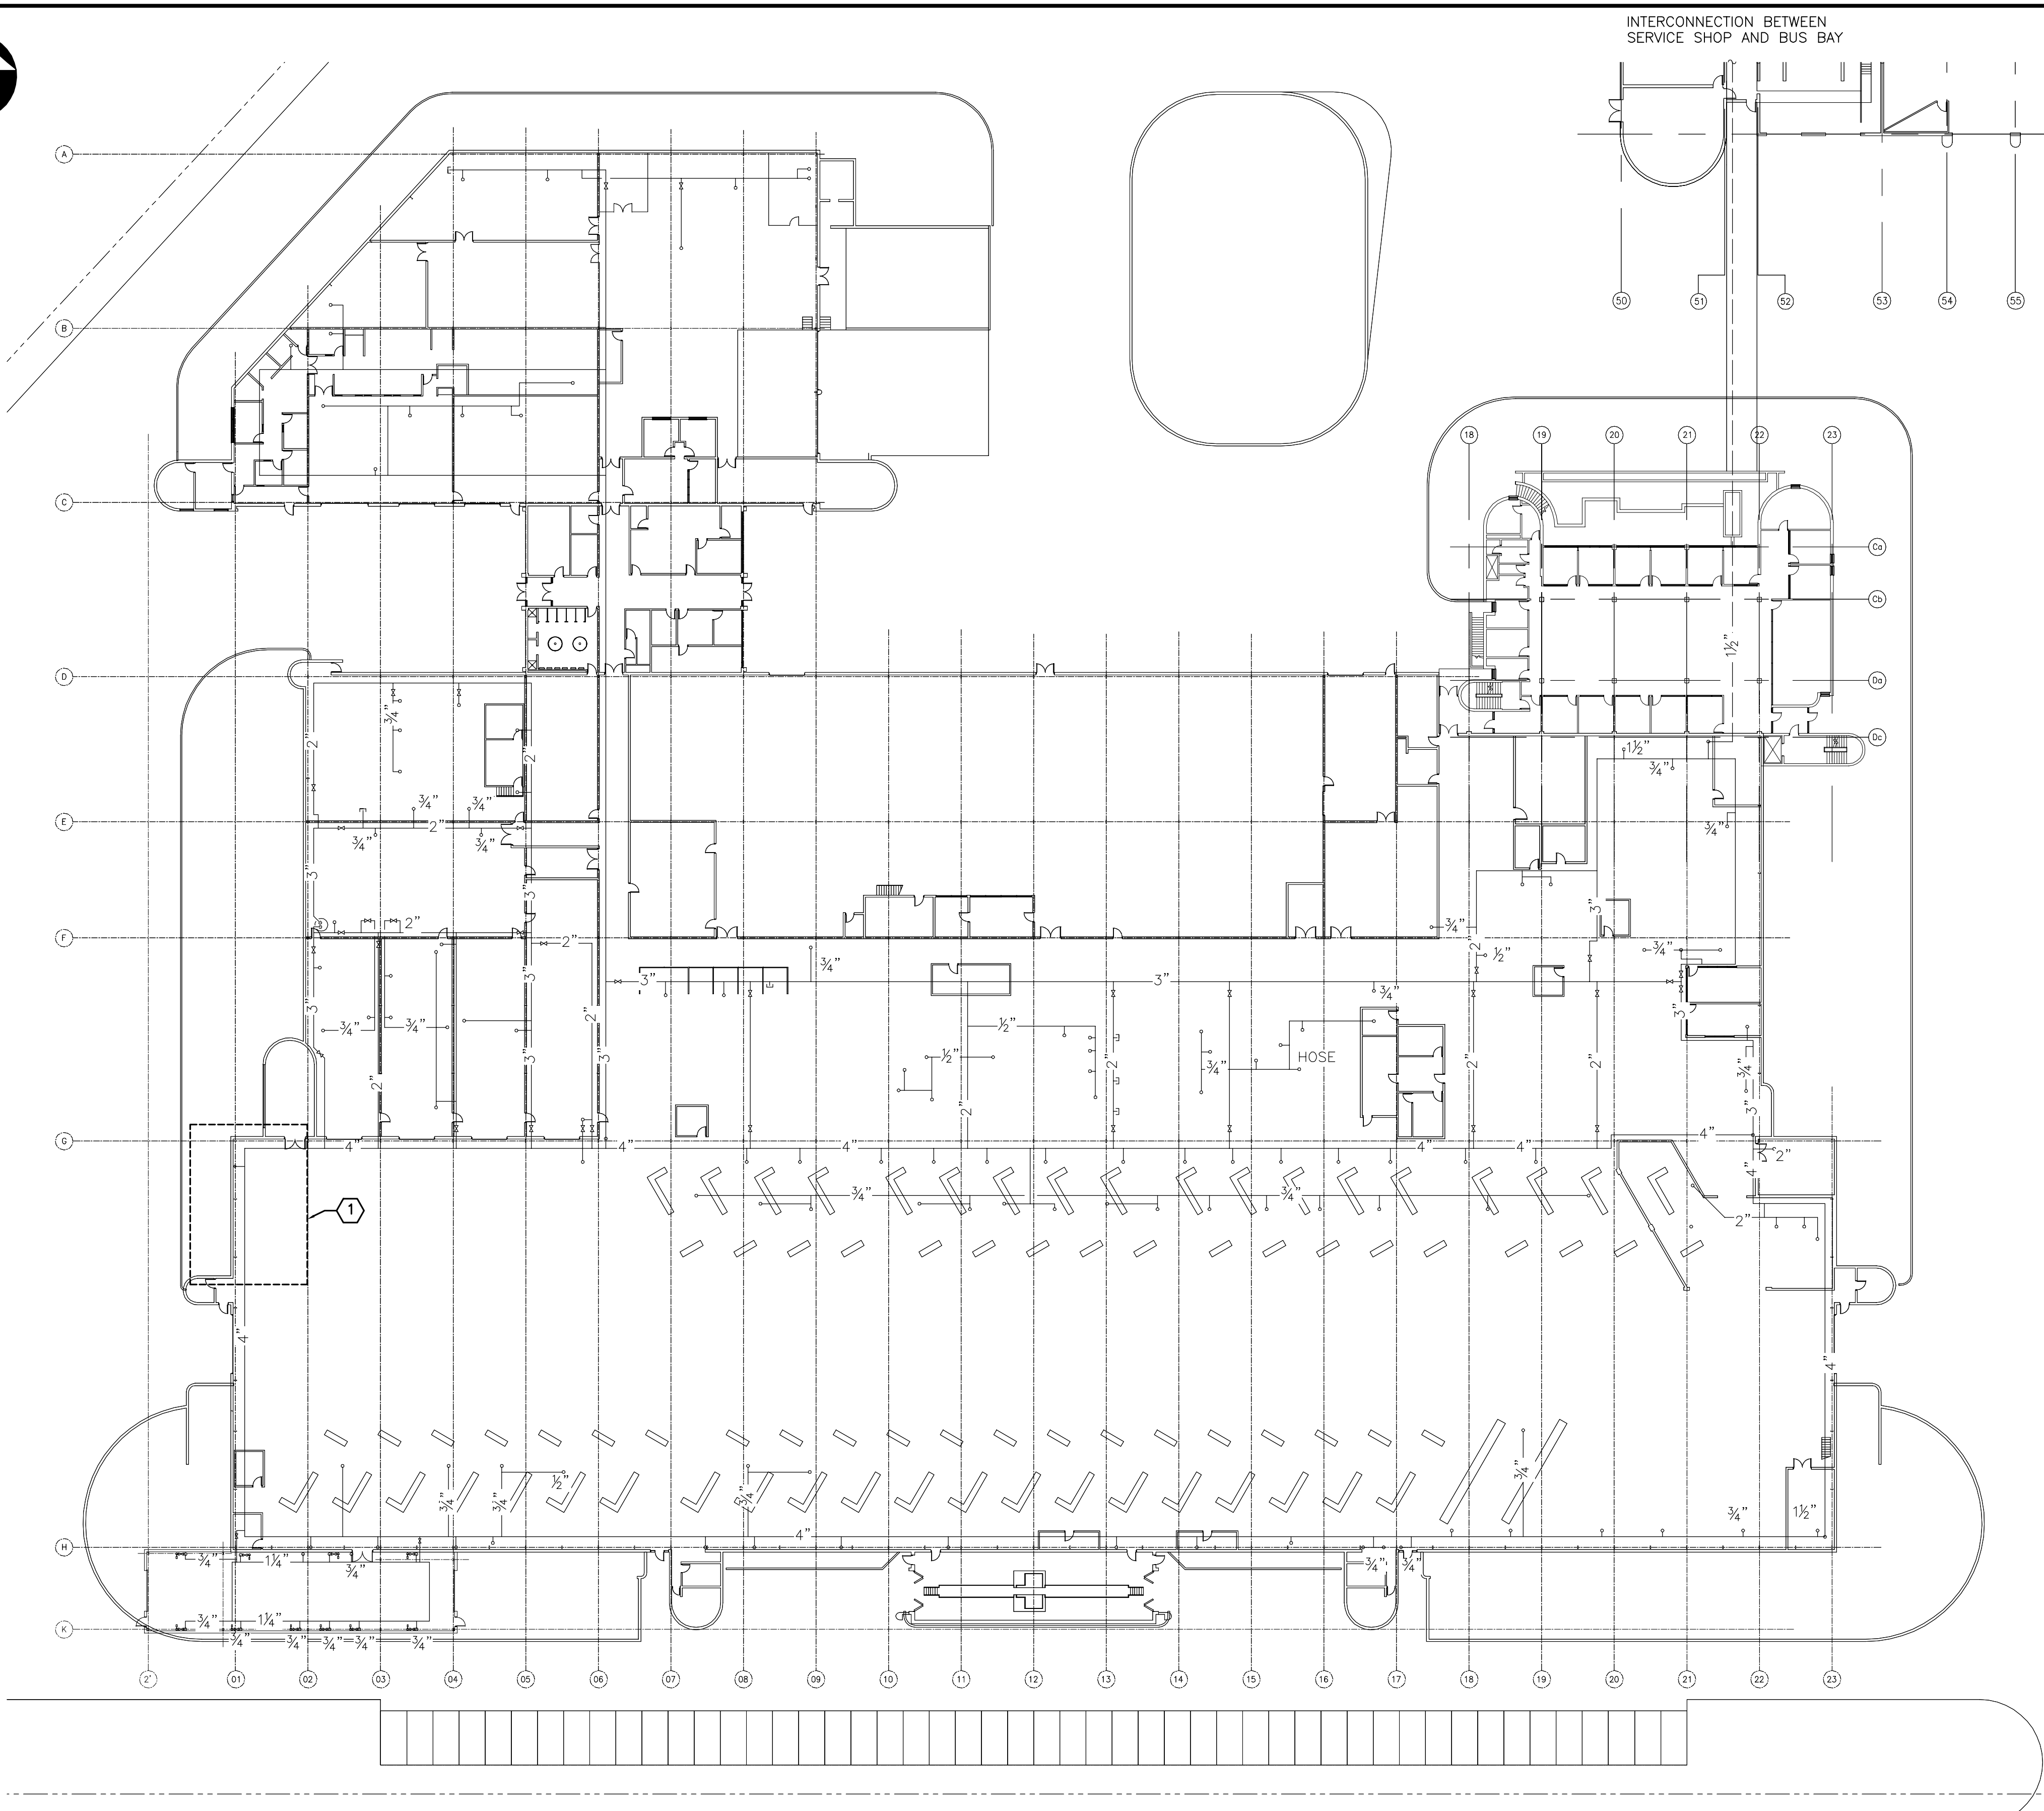

A photograph of a yellow industrial storage tank. A vertical pipe runs alongside the tank, featuring a manual valve with a black handle. A black arrow points to the handle. The background is a plain, light-colored wall.

01

G

3

6

5

3

2

3

3

4

EXISTING BREATHING AIR RECEIVER TANK

EXISTING RECEIVER TANKS

7

8

EXISTING 60HP INGERSOLL RAND COMPRESSOR


EXISTING DRYER

EXISTING FILTER

PARTIAL LOWER LEVEL DEMOLITION DETAIL

1:100

PARTIAL LOWER LEVEL DEMOLITION DETAIL

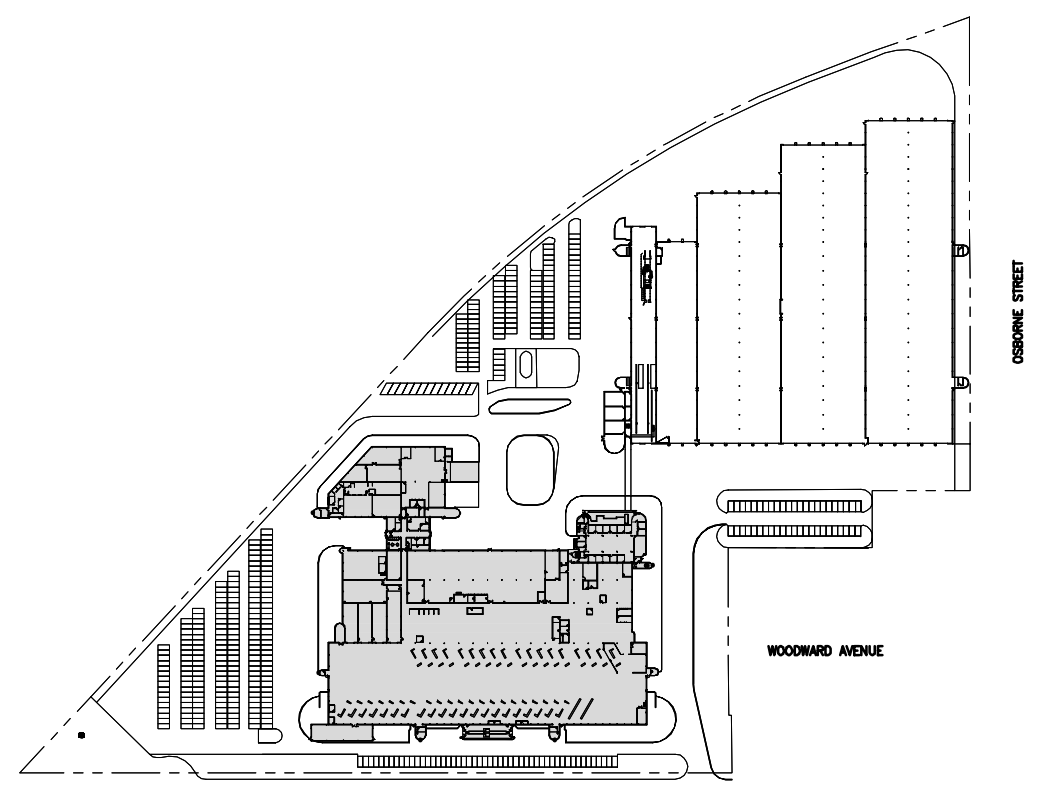

LOCATION UNDERGROUND		APPROVED STRUCTURES		B.M. ELEV.		DESIGNED BY		EP	
						DRAWN BY		TKD	
SUPV. U/G STRUCTURES COMMITTEE		DATE				CHECKED BY		JVH	
						APPROVED BY		PDT	
NOTE:				3 ISSUED FOR CONSTRUCTION		APR.10/15		PDT	
LOCATION OF UNDERGROUND STRUCTURES AS SHOWN ARE BASED ON THE BEST INFORMATION AVAILABLE TO THE ENGINEER. IT IS THE RESPONSIBILITY OF THE CLIENT TO VERIFY THAT ALL EXISTING UTILITIES ARE SHOWN ON PLANS AND TO OBTAIN THE NECESSARY CONFIRMATION OF EXISTENCE AND EXACT LOCATION OF ALL SERVICES ARE OBTAINED FROM THE INDIVIDUAL UTILITIES BEFORE PROCEEDING WITH CONSTRUCTION.				2 CLIENT REVIEW 100%		MAR.20/15		PDT	
				1 CLIENT REVIEW 99%		MAR.9/15		PDT	
				0 CLIENT REVIEW 66%		FEB.24/15		PDT	
				NO. REVISIONS		DATE		BY	
						DATE		2015-02-20	

