


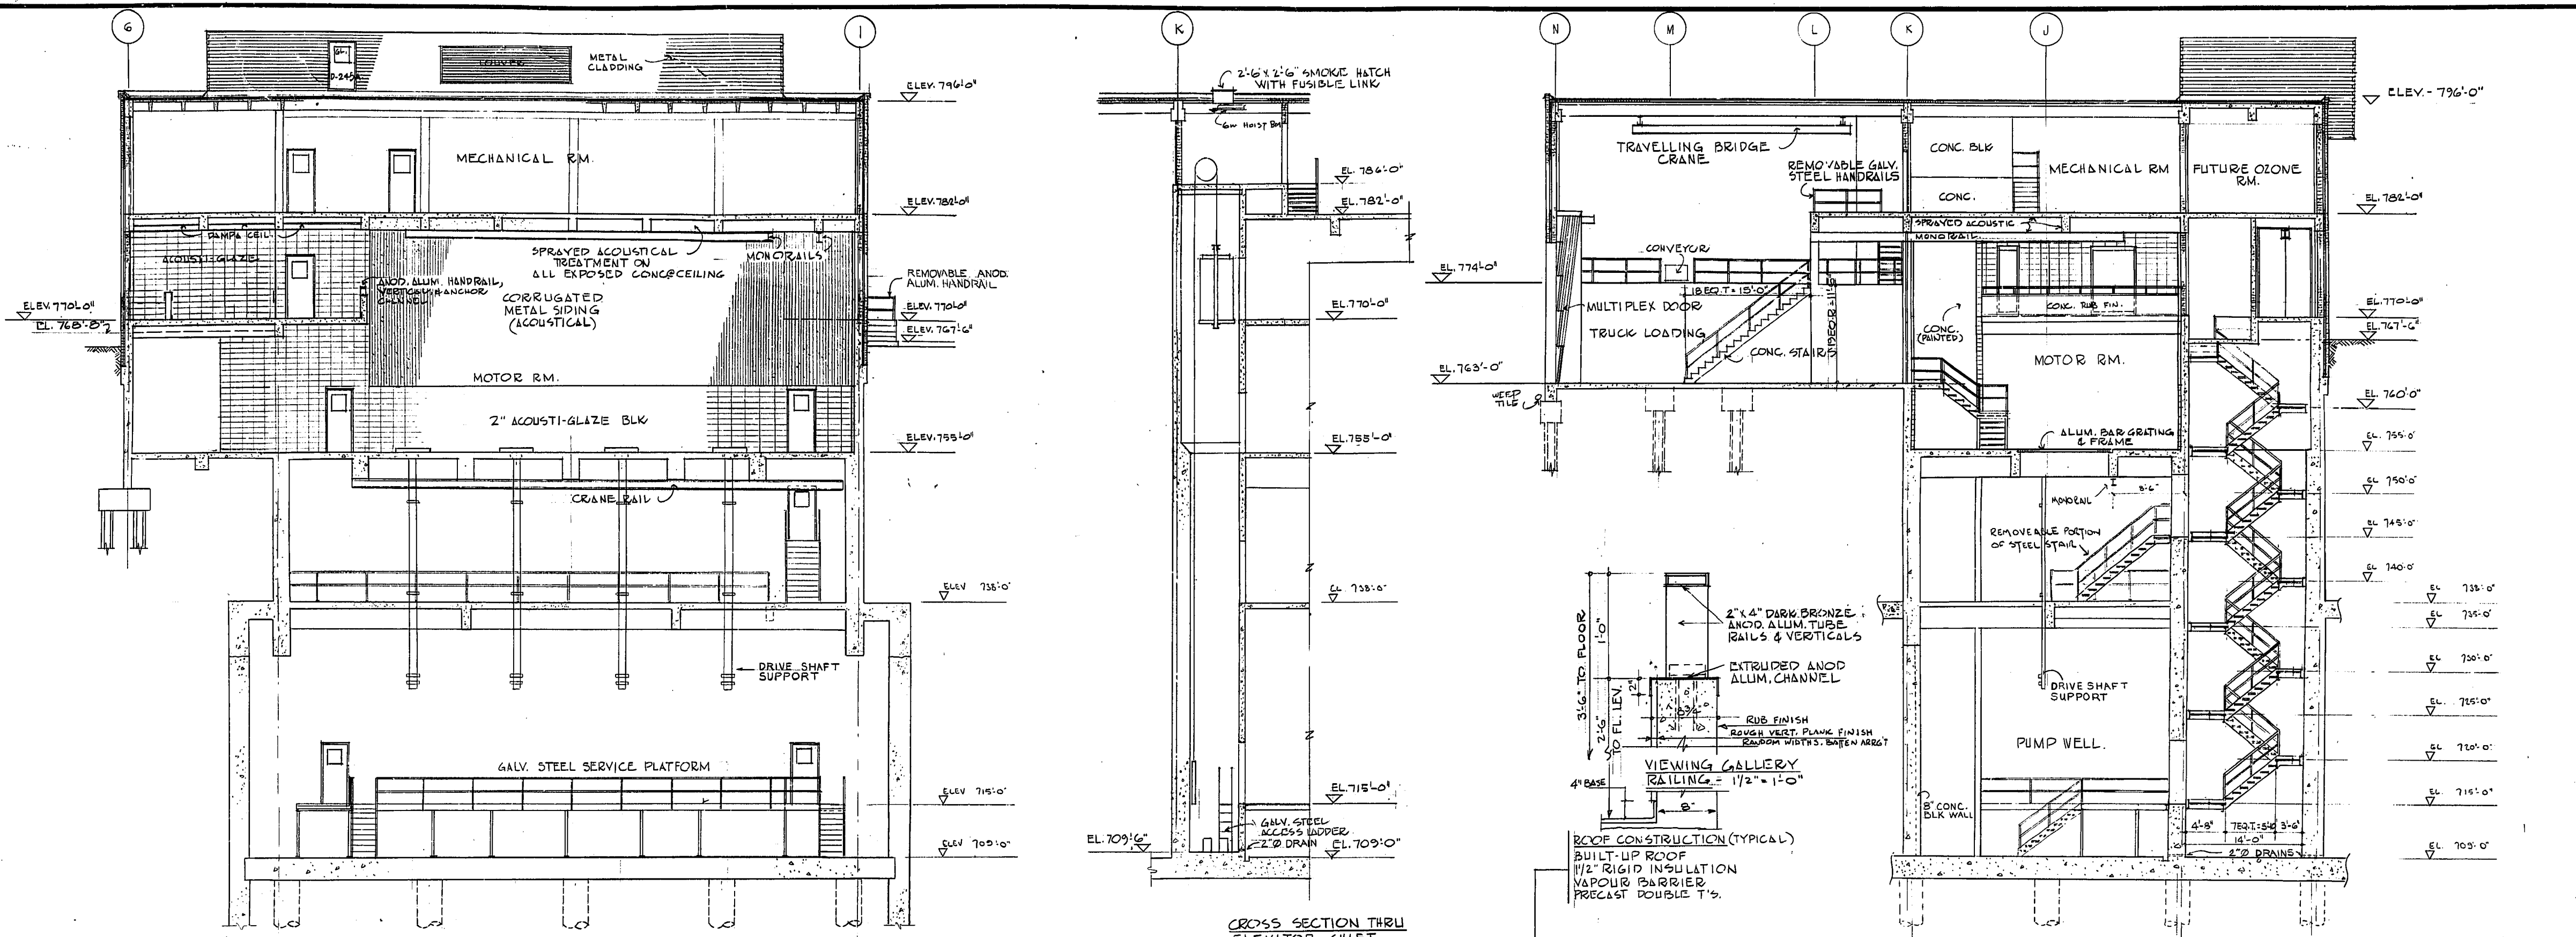

NOTE
SEE DRWG 2-51
FOR TYPICAL
ROOF & WALL
CONSTRUCTION
DETAILS.

WALL CONSTRUCTION
(TYPICAL)
TYNDALL STONE
1 1/2" RIGID INSUL.
IN 2" CAVITY.
VAPOUR BARRIER
CONC. BLOCK (WITH
ACOUSTI-GLAZE FACE
WHERE SCHEDULED)

GALV. STEEL STAIRS
- 1 1/4" STEEL RAILINGS
- STEEL CHANNEL STRINGERS
- 1" DEEP GRATING TREADS
AND LANDINGS
- CHECKER PL. NOSINGS
- 2" CLEARANCE BETWEEN
STRINGERS & FACE OF WALL

REVISIONS

NO.	DATE	DESCRIPTION
1	20/7/72	REVISIONS TO SHIP LAST LINE SITE ROUTING - INTERESTING

THE METROPOLITAN CORPORATION OF GREATER WINNIPEG
WATERWORKS & WASTE DISPOSAL DIVISION
A. PENMAN - DIRECTOR

W. L. WARDROP & ASSOCIATES LTD.
ENGINEERING CONSULTANTS
WINNIPEG - THUNDER BAY - REGINA - TORONTO

SOUTH END WATER POLLUTION CONTROL CENTRE
PUMP & SCREEN BLDG. ARCHITECTURAL
BUILDING SECTIONS

SCALE: AS SHOWN
DATE: OCTOBER 1971.
APPROVED (W.L.W.)
W.L.W. FILE NO. 70012-01-A204

ENGINEER OF DESIGN
ENGINEER OF OPERATIONS
APPROVED (METRO)
S. E. P. - 22

PROVINCE OF MANITOBA
L. J. EIBNER
REGISTERED ENGINEER