


NOTES:

THESE DIMENSIONS ARE PROVIDED FOR REFERENCE ONLY. IT IS THE CONTRACTOR'S RESPONSIBILITY TO CONFIRM THE SITE CONDITIONS TO ENSURE ALL THE FIELD OF PLAY REQUIREMENTS OF THIS BID OPPORTUNITY ARE MET.


BULKHEADS MUST MEET ALL THE FINA REQUIREMENTS.

EXISTING DETAILS ARE PROVIDED FOR REFERENCE ONLY. EACH BULKHEAD MANUFACTURER IS TO DESIGN TO THEIR MANUFACTURING SPECIFICATIONS.


ENSURE THAT THE TOP AND SIDES OF THE BULKHEAD HAVE A NON-SLIP SURFACE.

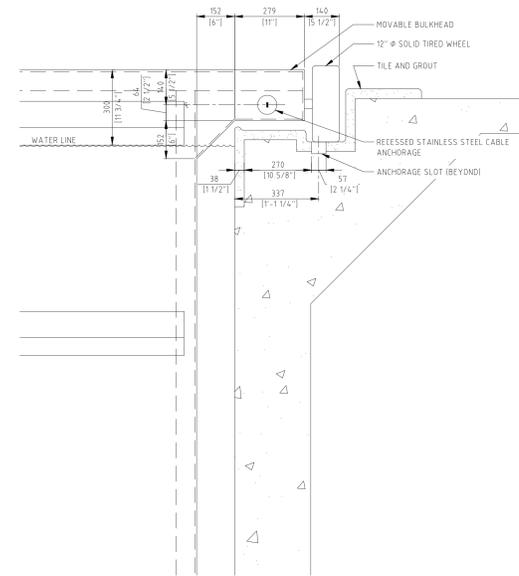


EXISTING BULKHEAD DETAIL 4
110 AQ107

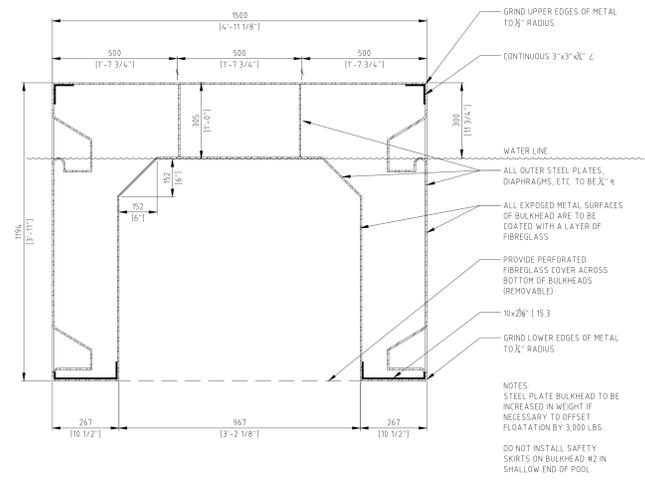


SECTION THROUGH EXISTING BULKHEAD 3
110 AQ107

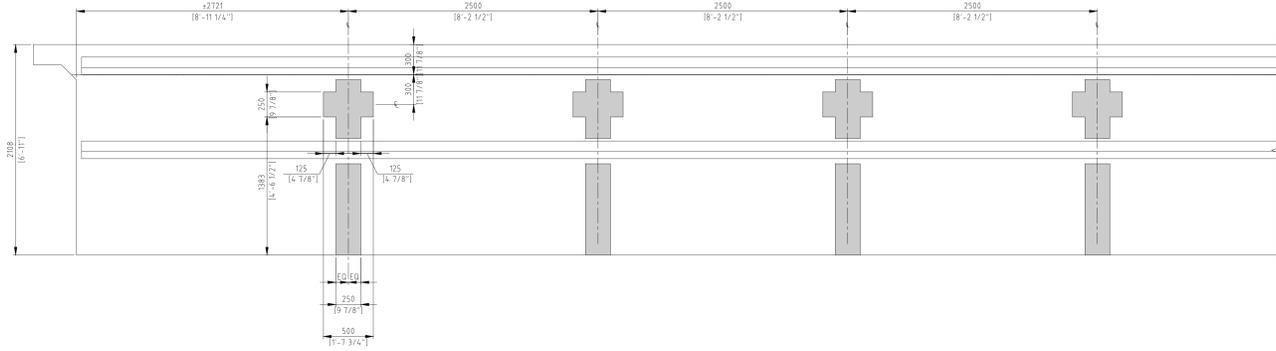

TARGETS ELEVATION DETAIL 5
125 AQ107

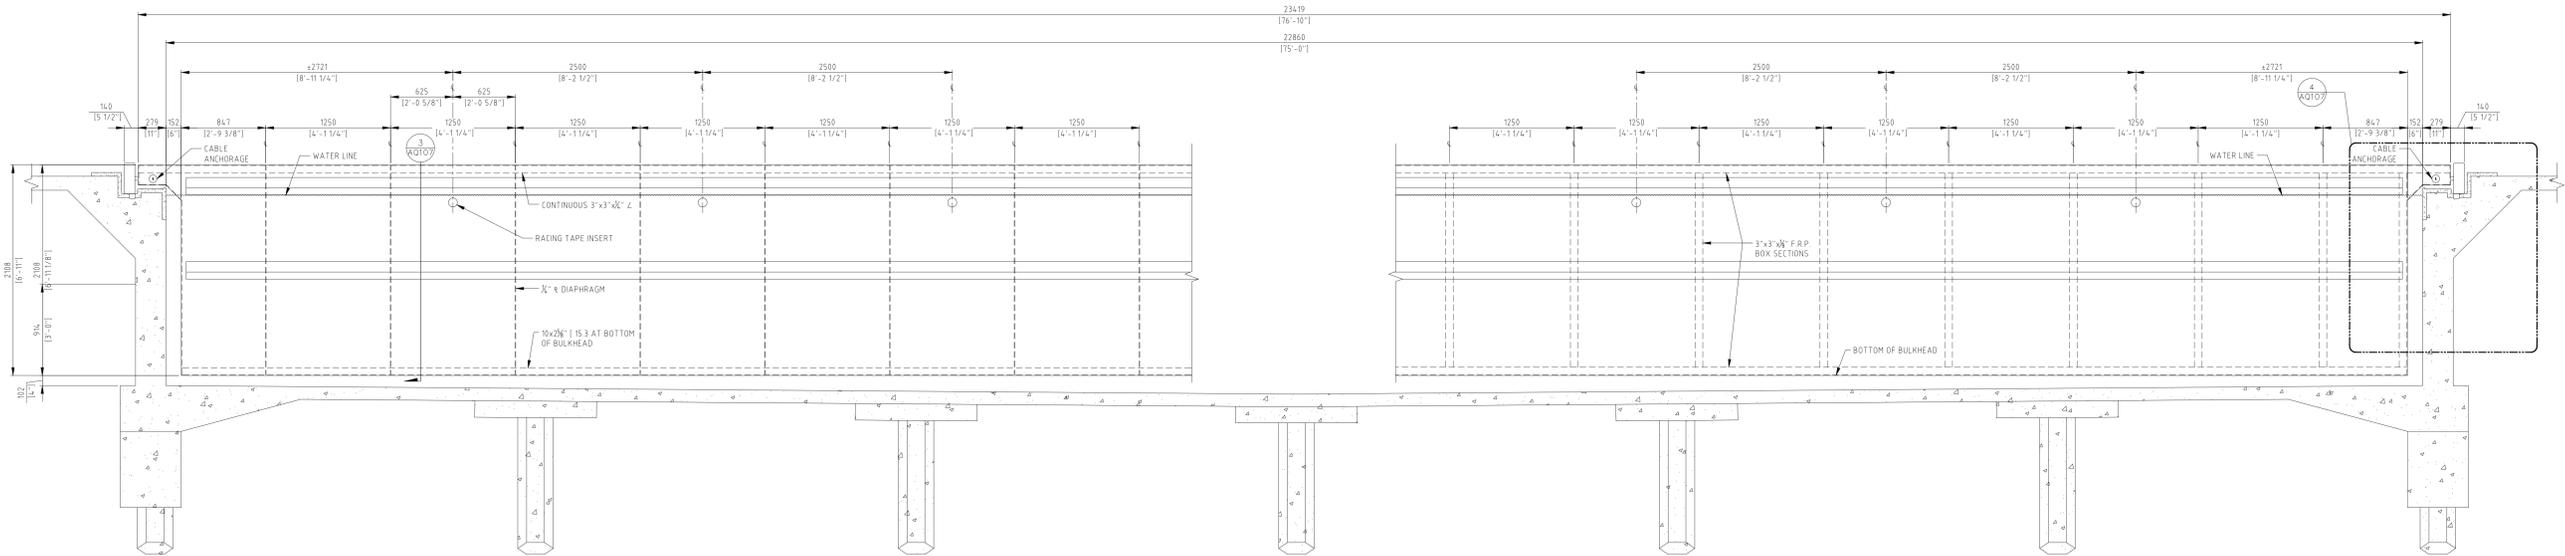

EXISTING BULKHEAD ELEVATION DETAIL 2
125 AQ107

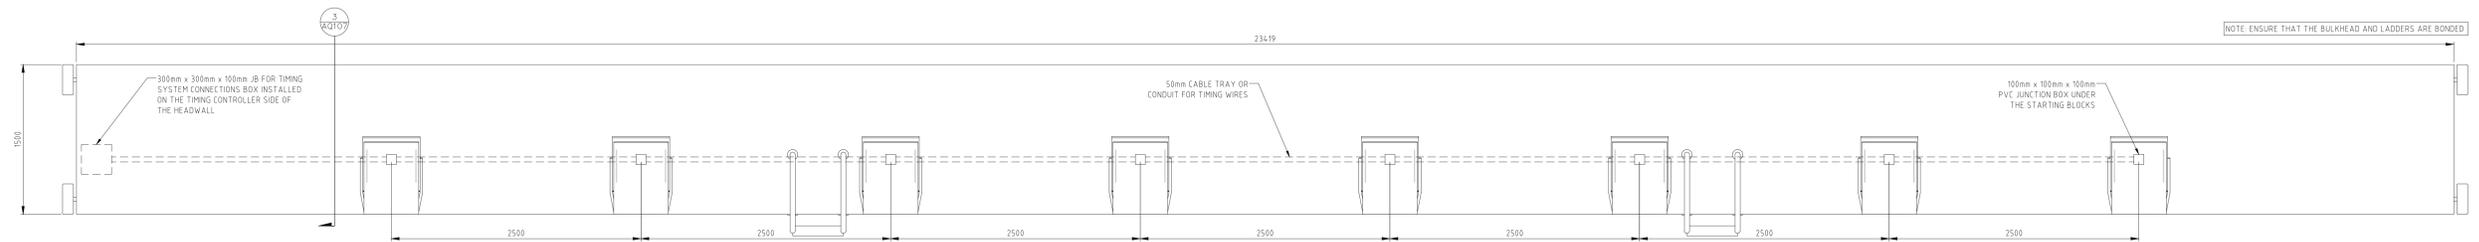

BULKHEAD AND STARTING BLOCK DETAIL 1
125 AQ107

THIS DRAWING IS NOT TO BE SCALED.
REFER TO APPROPRIATE SAFETY, STRUCTURAL, MECHANICAL, ELECTRICAL, PLUMBING AND CIVIL CONTRACT DOCUMENTATION FOR ALL DIMENSIONS AND REQUIREMENTS.
CONSTRUCTION MUST CONFORM TO ALL APPLICABLE CODES AND REQUIREMENTS OF ALL APPLICABLE JURISDICTIONS.
THE CONTRACTOR SHALL VERIFY AND ACCEPT RESPONSIBILITY FOR ALL DIMENSIONS AND REQUIREMENTS OF ALL APPLICABLE JURISDICTIONS.
THE CONTRACTOR SHALL VERIFY AND ACCEPT RESPONSIBILITY FOR ALL DIMENSIONS AND REQUIREMENTS OF ALL APPLICABLE JURISDICTIONS.
THE CONTRACTOR SHALL VERIFY AND ACCEPT RESPONSIBILITY FOR ALL DIMENSIONS AND REQUIREMENTS OF ALL APPLICABLE JURISDICTIONS.



TRUE NORTH CONSTRUCTION NORTH

REVISIONS	DATE	DESCRIPTION

NO.	DATE	DESCRIPTION
4	2015 DEC 8	ISSUED FOR BID OPPORTUNITY
3	2015 NOV 20	90% SUBMISSION - CLIENT REVIEW
2	2015 AUG 5	50% SUBMISSION - CLIENT REVIEW
1	2015 MAY 15	30% SUBMISSION - CLIENT REVIEW

PROJECT: PAN AM POOL - WINNIPEG BULKHEAD REPLACEMENT
ISSUED:
DRAWN BY: DJ REVIEWED BY: TH
DATE: MAR 2015 SCALE: AS NOTED
PROJECT NO: PAN-W-011-14
SHEET TITLE:

SHALLOW END BULKHEAD DETAILS