
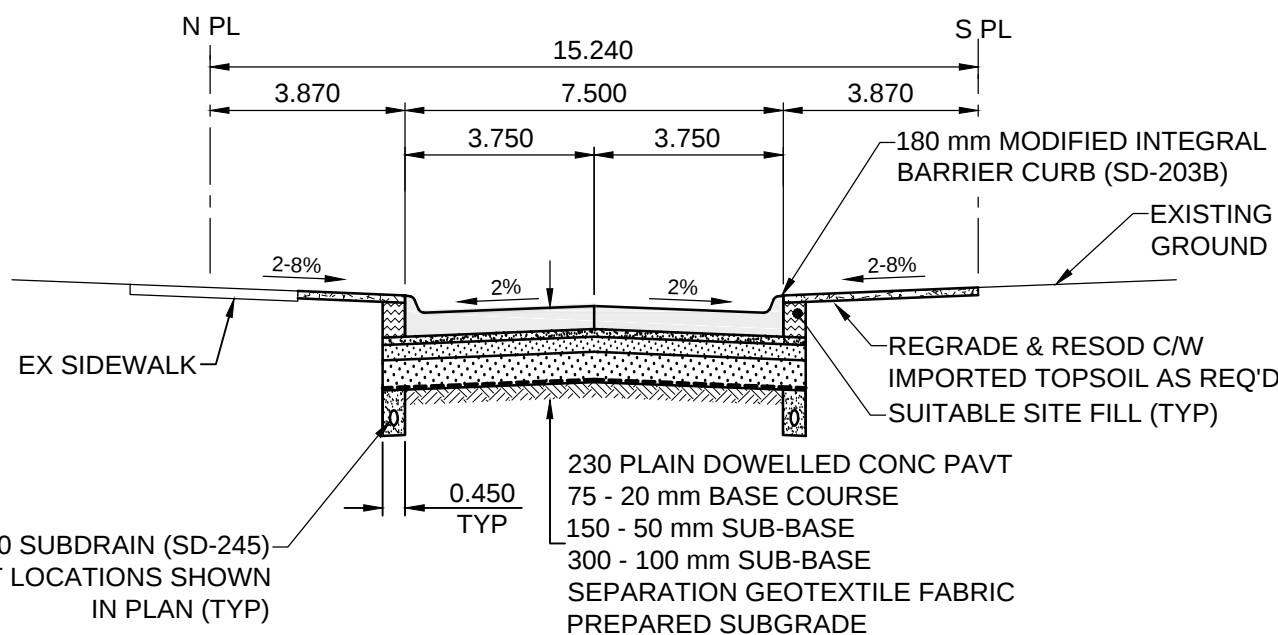


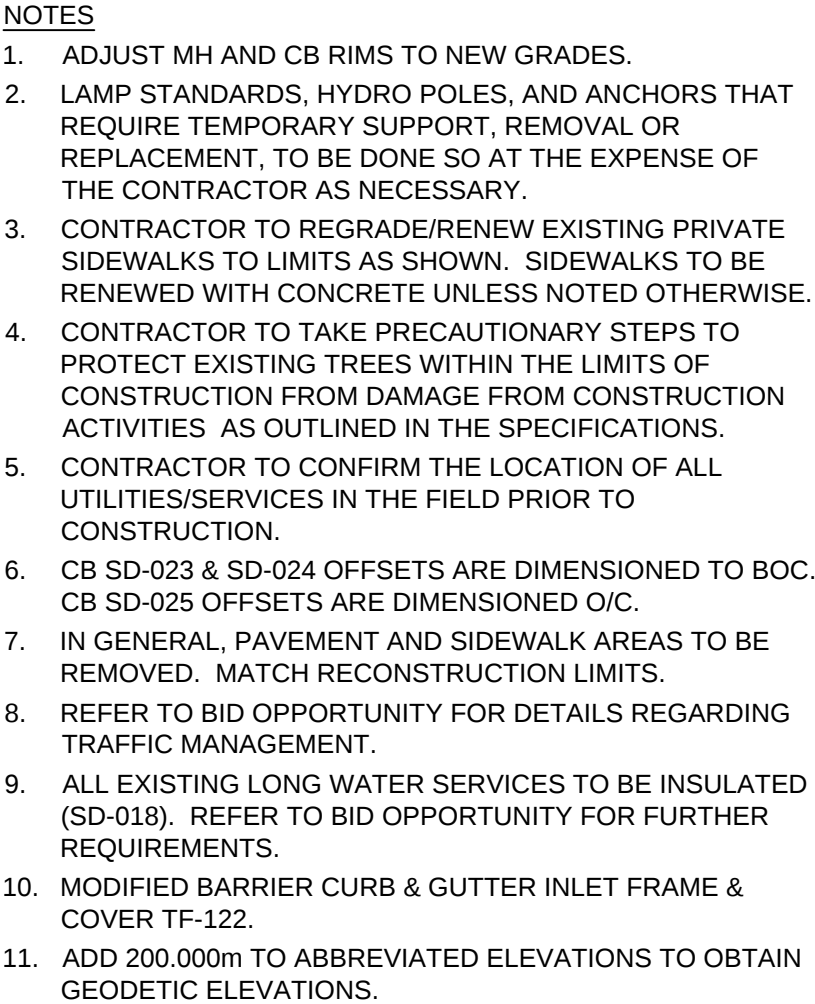

APEGN
Certificate of Authorization
MORRISON HERSHFIELD
No. 1736

METRIC
WHOLE NUMBERS INDICATE MILLIMETRES
DECIMALIZED NUMBERS INDICATE METRES

GAS		○	MANHOLE		●	CONCRETE PAVEMENT			LOCATION APPROVED UNDERGROUND STRUCTURES	BM 65-006 74M580 - Toll: In S. wall of Underwood McEllan & Associates Ltd. - Spangled Ltd. Building No. 1479 Buffalo Pl., 4.1 m W. of S.E. Cor. of Bldg., & 0.5 m below black brickwork. ELEV 233.588 m		DESIGNED BY GFC		CHECKED BY WJR		CONSULTANT FILE NAME W160015-Sony-PP-03.dwg		THE CITY OF WINNIPEG PUBLIC WORKS DEPARTMENT ENGINEERING DIVISION 2016 LOCAL STREETS PACKAGE SONY PLACE HAMELIN ST TO IRENE ST CONCRETE RECONSTRUCTION HORIZONTAL AND VERTICAL ALIGNMENT STA 0+350 TO IRENE ST	CITY DRAWING NUMBER N/A	
MTS HANDWELL/PEDESTAL		□	CATCH BASIN/CATCH PIT		■	CONC SIDEWALK/MEDIAN						DRAWN BY KMB		APPROVED BY BWB		SHEET 8 OF 14				
HYDRO HANDWELL/CABINET		△	CURB INLET WITH BOX		▲	ASPHALT PAVEMENT						HOR SCALE 1:250		RELEASED FOR CONSTRUCTION		DRAWING No.	REV			
CATV/FIBRE OPTIC		⊙	TREE			PAVING STONE						VERT SCALE 1:10		DATE						
TRAFFIC SIGNALS/PIT		⬇ TH-12	TEST HOLE			GRAVEL														
LAND DRAINAGE SEWER		---	PROPERTY LINE		---	RAMP CURB														
SANITARY/COMBINED SEWER		---	SURVEY BAR		---	PLANING/REMOVAL														
CB LEAD/SSP/DCP		---	FENCE		---															
WATERMAIN		---	BOC/EDGE OF PAVEMENT		---															
SUBDRAIN		---	ELEVATION (33.333)		---															
DITCH		---	TRAFFIC SIGN		---															
EXISTING	LEGEND - PLAN	NEW	EXISTING	LEGEND - PLAN	NEW	EXISTING	LEGEND - PLAN	NEW												