


Drawing Title:

STEEL BOLLARD

Drawing No:

SCD-135

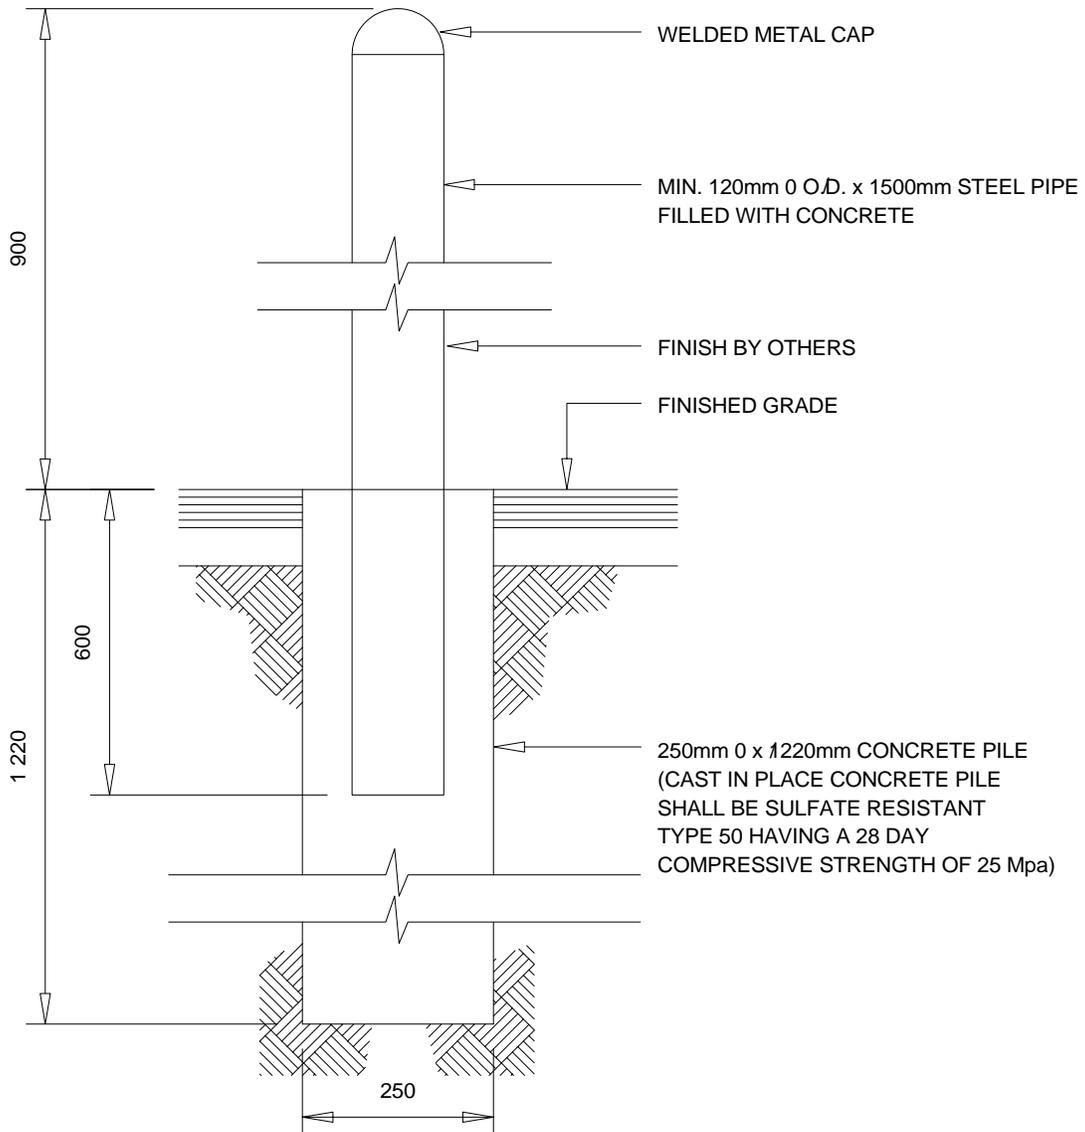

DIMENSIONS SHOWN ARE IN MILLIMETRES UNLESS OTHERWISE SPECIFIED

DATE: June, 1997
SCALE: 1:25
DRAWN BY: VC

The City of Winnipeg
Planning, Property and Development Department
Planning and Land Use Division
Unit 15 - 30 Fort Street, Winnipeg, MB, R3C 4X5

