

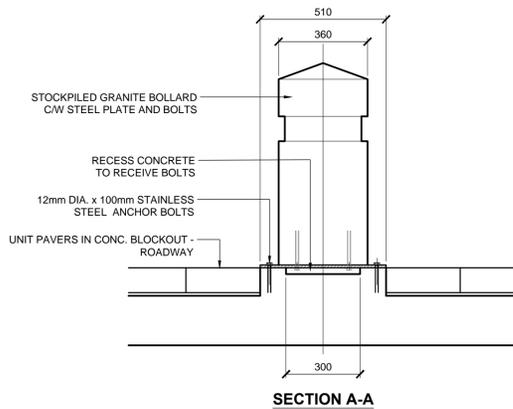



1 L8.1 Limestone Block
SCALE 1:15

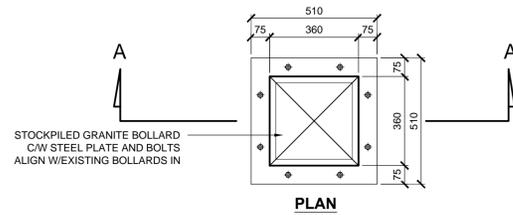


2 L8.1 Granite Bollard from Stockpile
SCALE 1:15

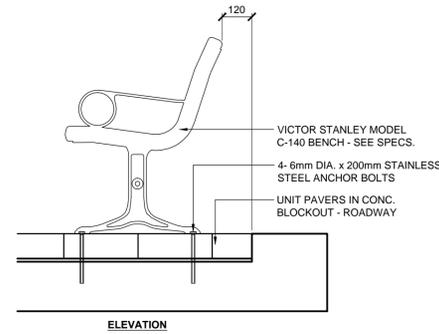


3 L8.1 Bench - Surface Mounted
SCALE 1:15

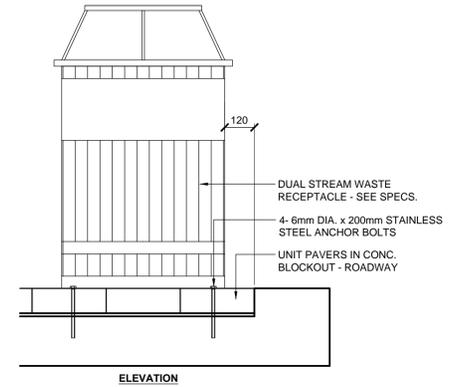


4 L8.1 Waste Receptacle - Surface Mounted
SCALE 1:15

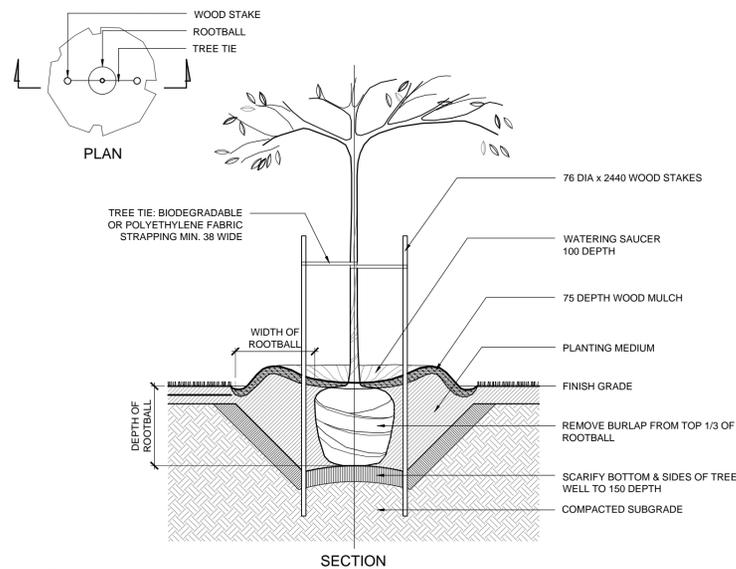

5 L8.1 TYP. DECIDUOUS TREE PLANTING DETAIL
SCALE : NTS

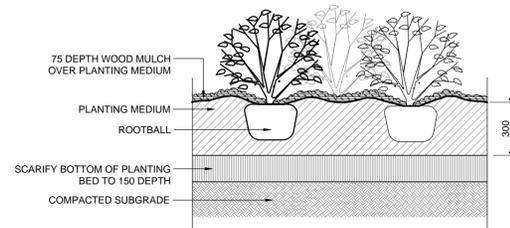

6 L8.1 TYP. SHRUB PLANTING DETAIL
SCALE : NTS

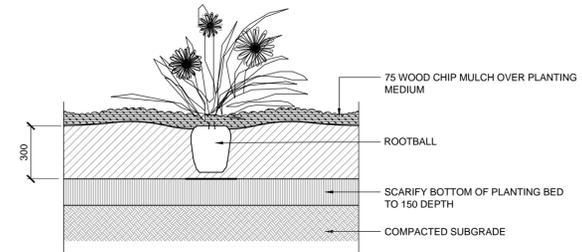

7 L8.1 TYP. PERENNIAL / VINE PLANTING
SCALE : NTS

May 20, 2016 - 4:15pm
 \\pca\HTFC_FILE_SERVER\2016\15-043\East_Exchange_Phase_3\ACAD\Details\15-043\11_Details_temp.dwg - tab:L8.1_Furn_Soft_LS

NOTE: These design documents are prepared solely for the use by the party with whom the design professional has entered into a contract and there are no representations of any kind made by the design professional to any party with whom the design professional has not entered into a contract.

LOCATIONS APPROVED UNDERGROUND STRUCTURES SIGNED BY: _____ DATE: _____ SUPV UG STRUCTURES		G.B.M. ELEV.				ENGINEER'S SEAL 		THE CITY OF WINNIPEG PUBLIC WORKS DEPARTMENT ENGINEERING SERVICES DIVISION																									
LOCATION OF UNDERGROUND STRUCTURES AS SHOWN ARE BASED ON THE BEST INFORMATION AVAILABLE BUT NO GUARANTEE IS GIVEN THAT ALL EXISTING UTILITIES ARE SHOWN OR THAT THE GIVEN LOCATIONS ARE EXACT CONFIRMATION OF EXISTENCE AND EXACT LOCATION OF ALL SERVICES MUST BE OBTAINED FROM THE INDIVIDUAL UTILITIES BEFORE PROCEEDING		<table border="1"> <tr> <th>NO.</th> <th>REVISIONS</th> <th>DATE</th> <th>BY</th> </tr> <tr> <td>3</td> <td>ISSUED FOR TENDER</td> <td>05/25/16</td> <td>JH</td> </tr> <tr> <td>2</td> <td>ISSUED FOR UG STRUCTURES REVIEW</td> <td>04/08/16</td> <td>JH</td> </tr> <tr> <td>1</td> <td>ISSUED FOR CITY OF WINNIPEG REVIEW</td> <td>03/18/16</td> <td>JH</td> </tr> </table>		NO.	REVISIONS	DATE	BY	3	ISSUED FOR TENDER	05/25/16	JH	2	ISSUED FOR UG STRUCTURES REVIEW	04/08/16	JH	1	ISSUED FOR CITY OF WINNIPEG REVIEW	03/18/16	JH	<table border="1"> <tr> <td>DESIGNED BY</td> <td>JH</td> <td>CHECKED BY</td> <td>GM</td> </tr> <tr> <td>DRAWN BY</td> <td>JH</td> <td>APPROVED BY</td> <td>GM</td> </tr> </table>		DESIGNED BY	JH	CHECKED BY	GM	DRAWN BY	JH	APPROVED BY	GM	CONSULTANT ACAD DWG. NO. L8.1		CITY OF WINNIPEG SHEET 31 OF 39	
NO.	REVISIONS	DATE	BY																														
3	ISSUED FOR TENDER	05/25/16	JH																														
2	ISSUED FOR UG STRUCTURES REVIEW	04/08/16	JH																														
1	ISSUED FOR CITY OF WINNIPEG REVIEW	03/18/16	JH																														
DESIGNED BY	JH	CHECKED BY	GM																														
DRAWN BY	JH	APPROVED BY	GM																														
WORK SCALE: AS NOTED VERTICAL: AS NOTED				RELEASED FOR CONSTRUCTION		FURNITURE & SOFTSCAPE DETAILS		BID NO. 345-2016																									