
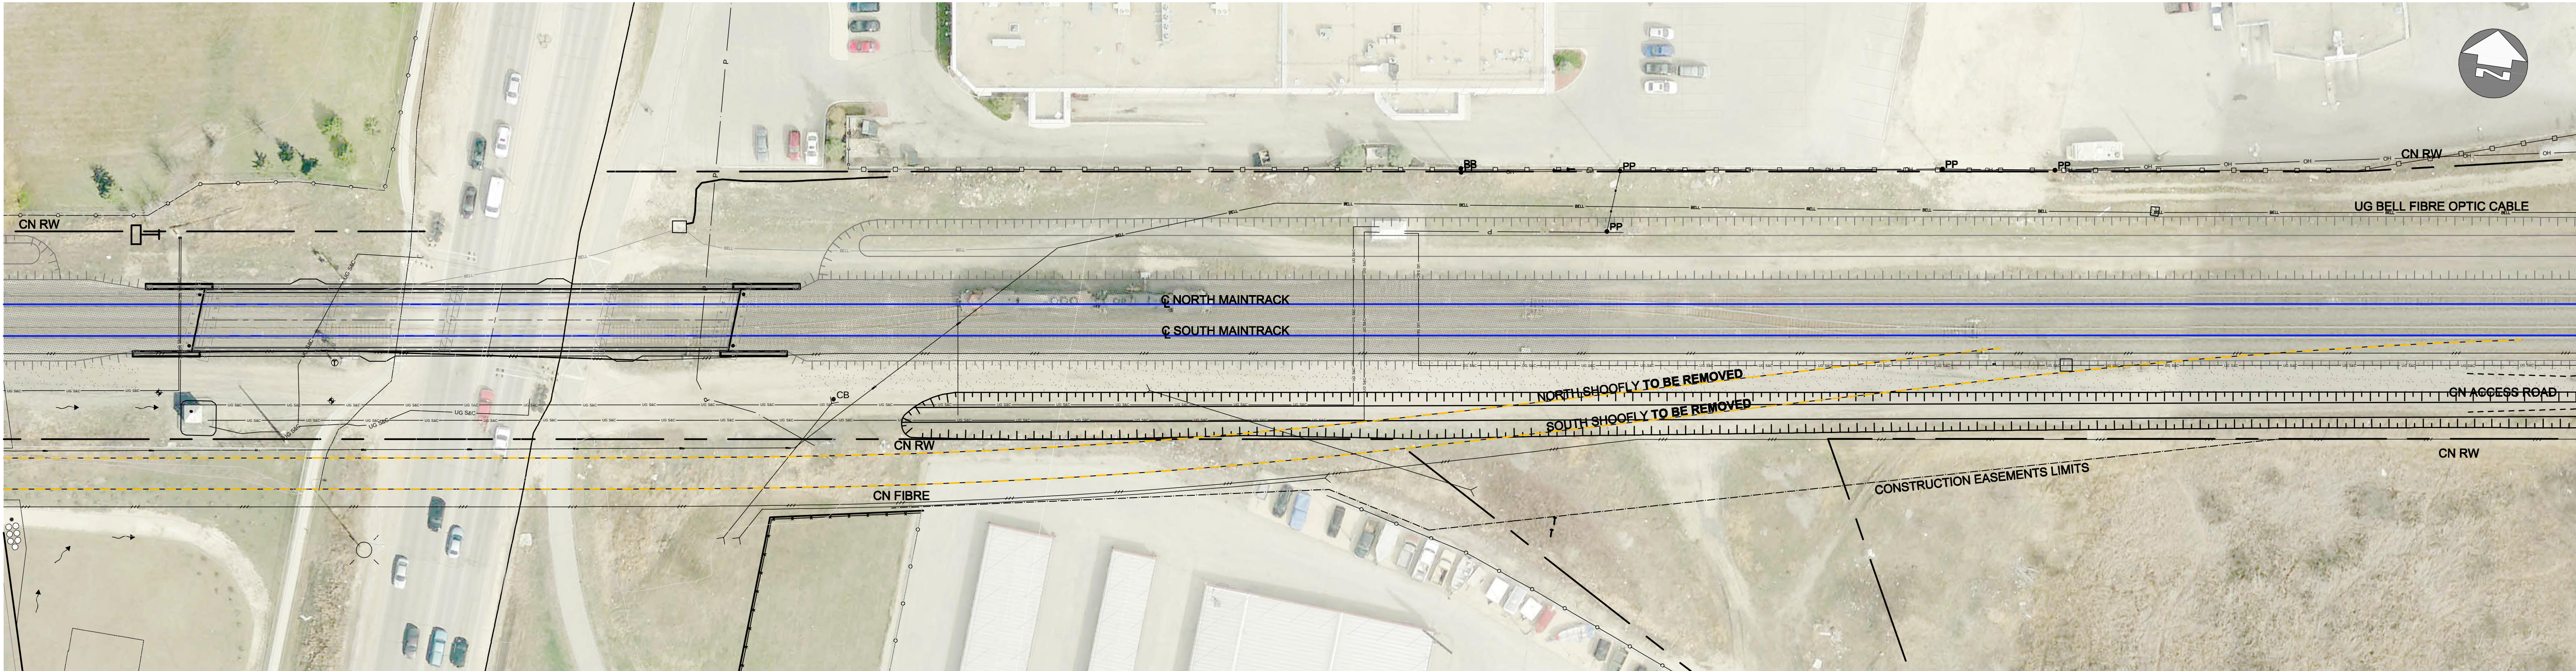


P:\6032148\900-Work\910-CAD\20-SHEETS\A\CR\Detailed Design\Final Top of Rail\163353-C2-CR-713.dwg

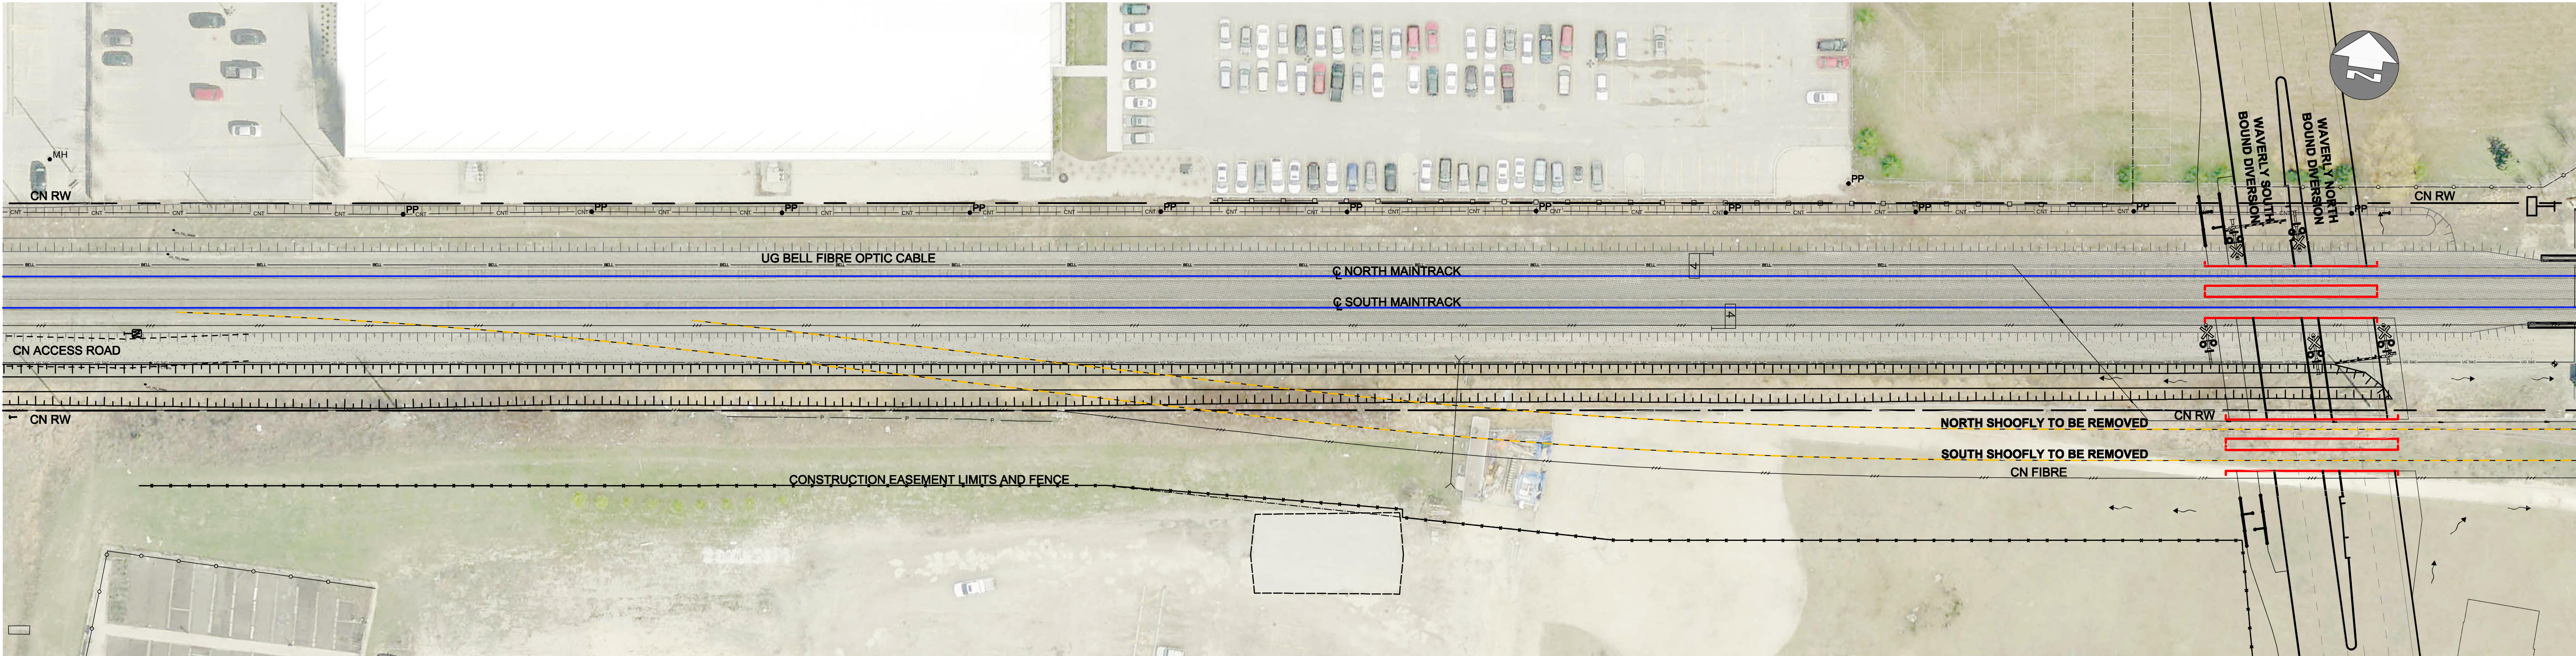

PROJECT REFERENCE

- a. PHASE III - STAGE 1 (2 OF 3)

CONSTRUCTION STAGING

- STAGE E:
1. FIBER LINES PLACED TO FINAL LOCATIONS
 2. REMOVE BALANCE OF SHOOFLY TRUCKAGE
 3. EMBANKMENT RETURNED TO GENERAL CONTRACTOR
- a. COMPLETE RAILWAY DITCHES , UNDERDRAINS AND ACCESS ROADWAYS

GENERAL NOTES:

1. ALL DIMENSIONS ARE IMPERIAL UNLESS NOTED OTHERWISE.
2. ALL PROPERTY LINES ARE PROVIDED FOR INFORMATION PURPOSES ONLY.
3. ALL LENGTHS SHOWN ARE APPROXIMATE, CONFIRM PRIOR TO CONDUCTING WORK.
4. SEE PROPOSED MAINTRACK CONSTRUCTION DRAWING "C2-CR-502" FOR CHAINAGES.

LEGEND						UNDERGROUND STRUCTURES		B.M. ELEV.		AECOM		ENGINEER'S SEAL	THE CITY OF WINNIPEG PUBLIC WORKS DEPARTMENT		
REMOVED TRACK	RELINED TRACK	PROPOSED TRACK	CONSTRUCTED TRACK	PROPOSED ACCESS ROAD	PROPOSED DITCH	NO.	DATE								
						0	ISSUED FOR TENDER	17/01/09	DBW	DESIGNED BY	—	CHECKED BY	—	WAVERLEY STREET UNDERPASS AT CN MILE 3.89 RIVERS SUB CONTRACT 2: UNDERPASS STRUCTURE, RAILWORKS, ROADWORKS, LAND DRAINAGE SEWER, PUMPING STATION AND LANDSCAPING WORKS	
										DRAWN BY	—	APPROVED BY	—		
										HOR. SCALE	1:500	RELEASED FOR CONSTRUCTION		CONSULTANT PROJECT NUMBER 16-3353	
										VERTICAL	1:10				
														FINAL STAGING	
														CITY DRAWING NUMBER U-239-2016-C2-CR-055	
														CONSULTANT DRAWING NUMBER C2-CR-713	