



Timber Edging Detail to Fence

SCD-651B

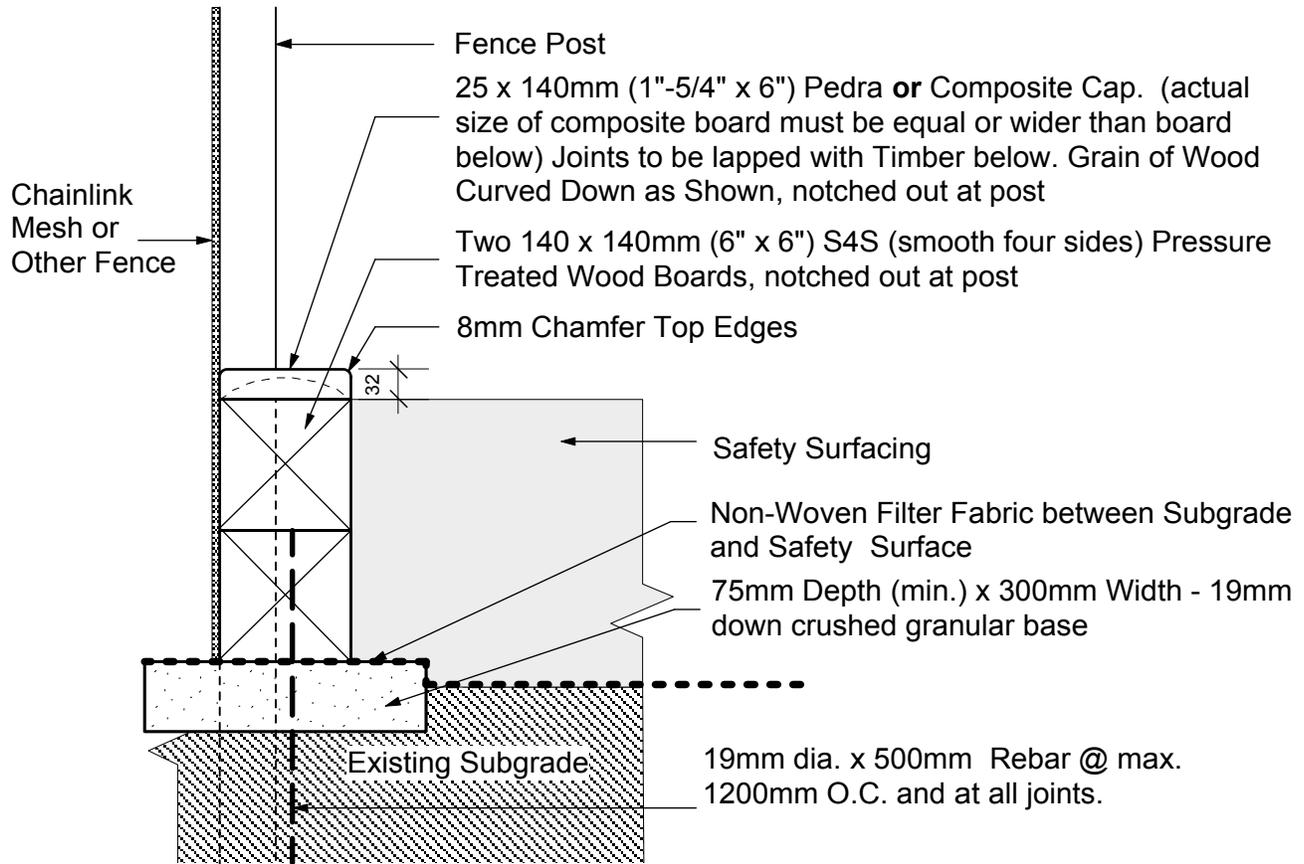

Double Course Section - Adjacent to Fence

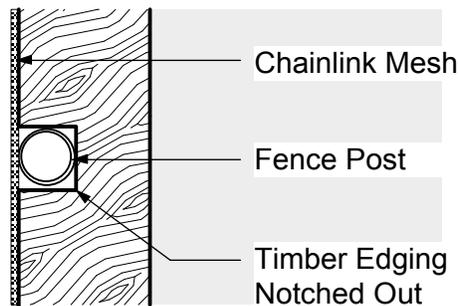

Double Course Plan - Adjacent to Fence

DIMENSIONS SHOWN ARE IN MILLIMETRES UNLESS OTHERWISE SPECIFIED

REVISION: 3
 DATE: June 25, 2015
 SCALE: NTS
 DRAWN BY: SP

The City of Winnipeg
 Planning, Property and Development Department
 Planning and Land Use Division
 Unit 15 - 30 Fort Street, Winnipeg, MB, R3C 4X5

