

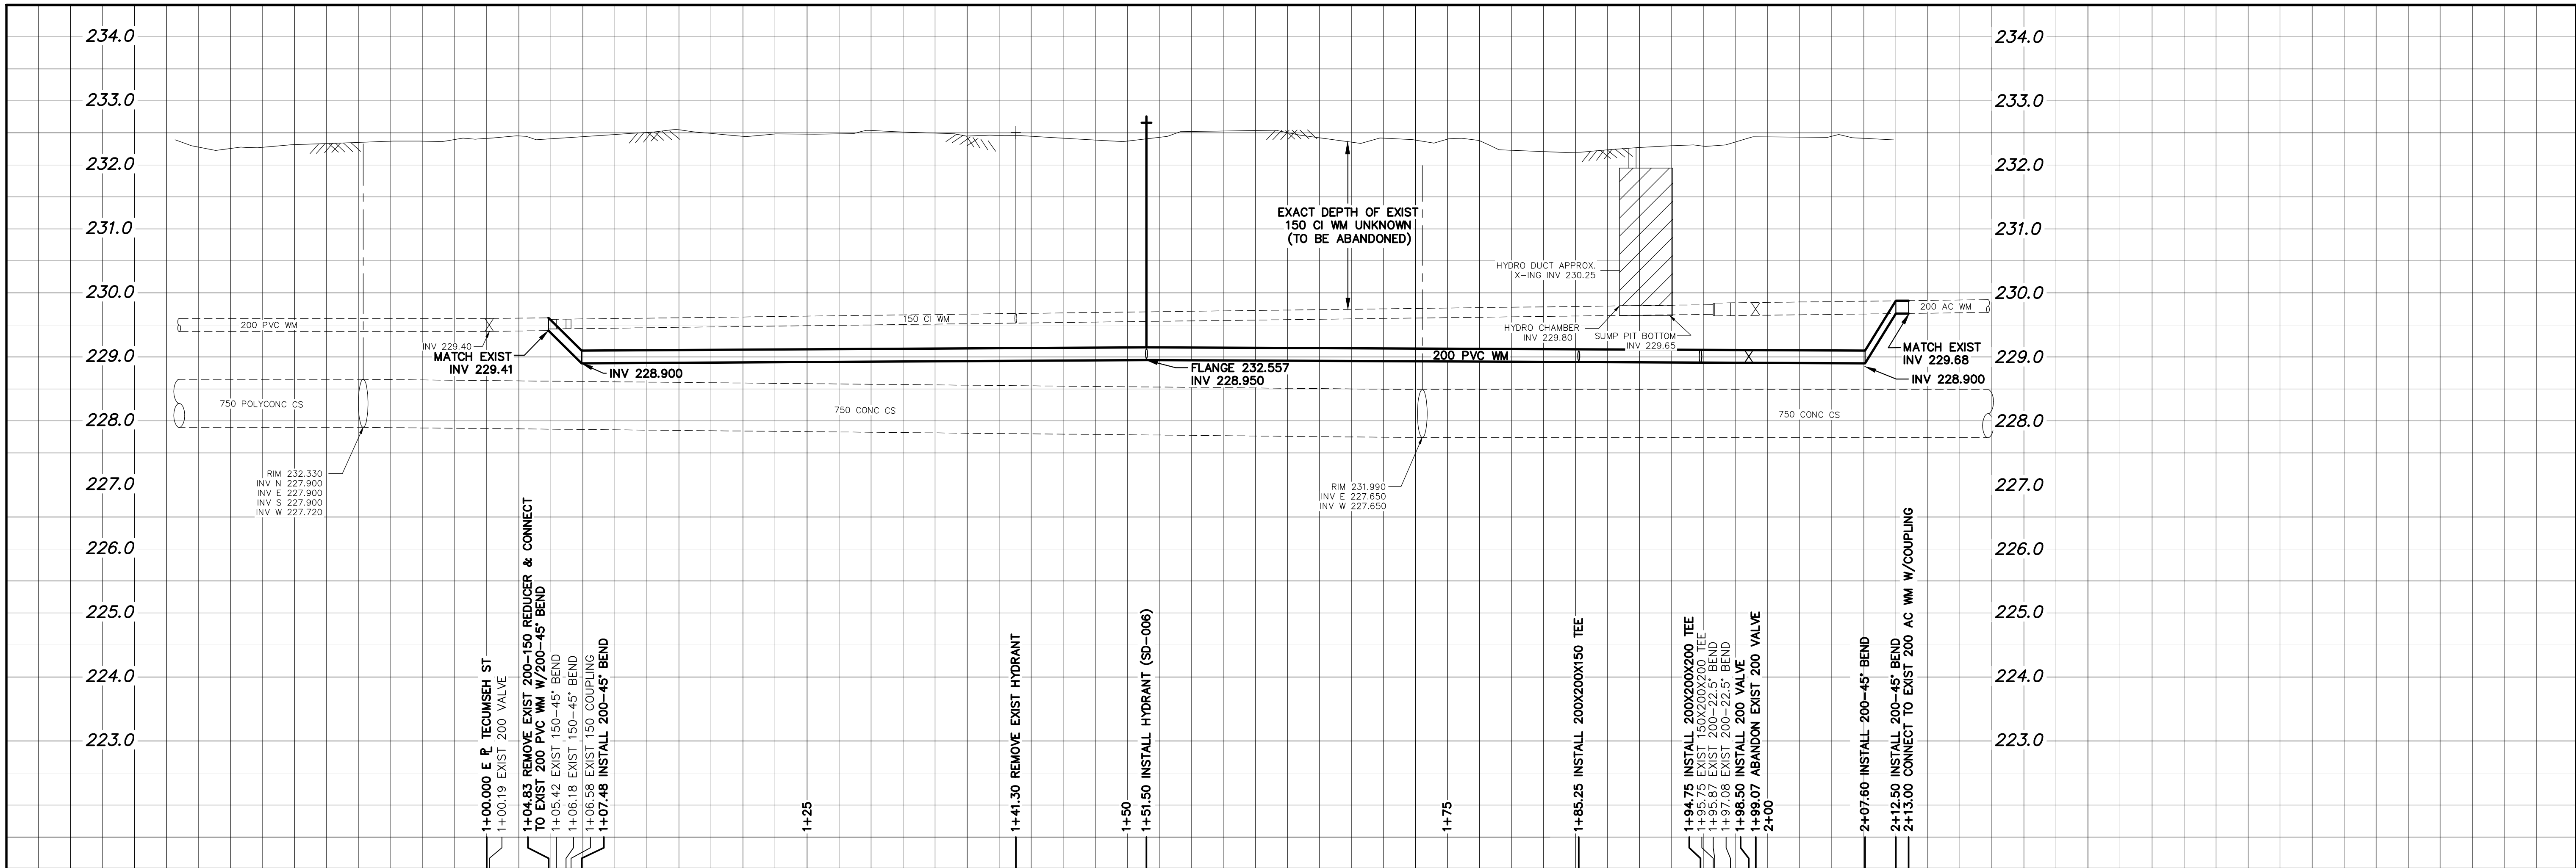


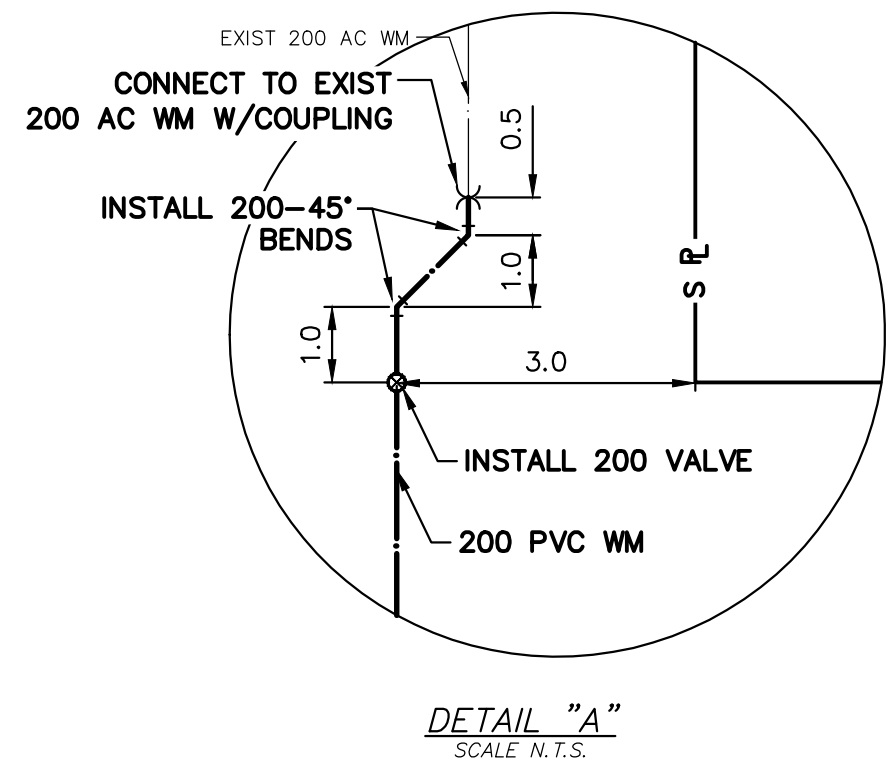

NOTE: CHAINAGES SHOWN ARE ALONG
S. R. OF BANNATYNE AVE

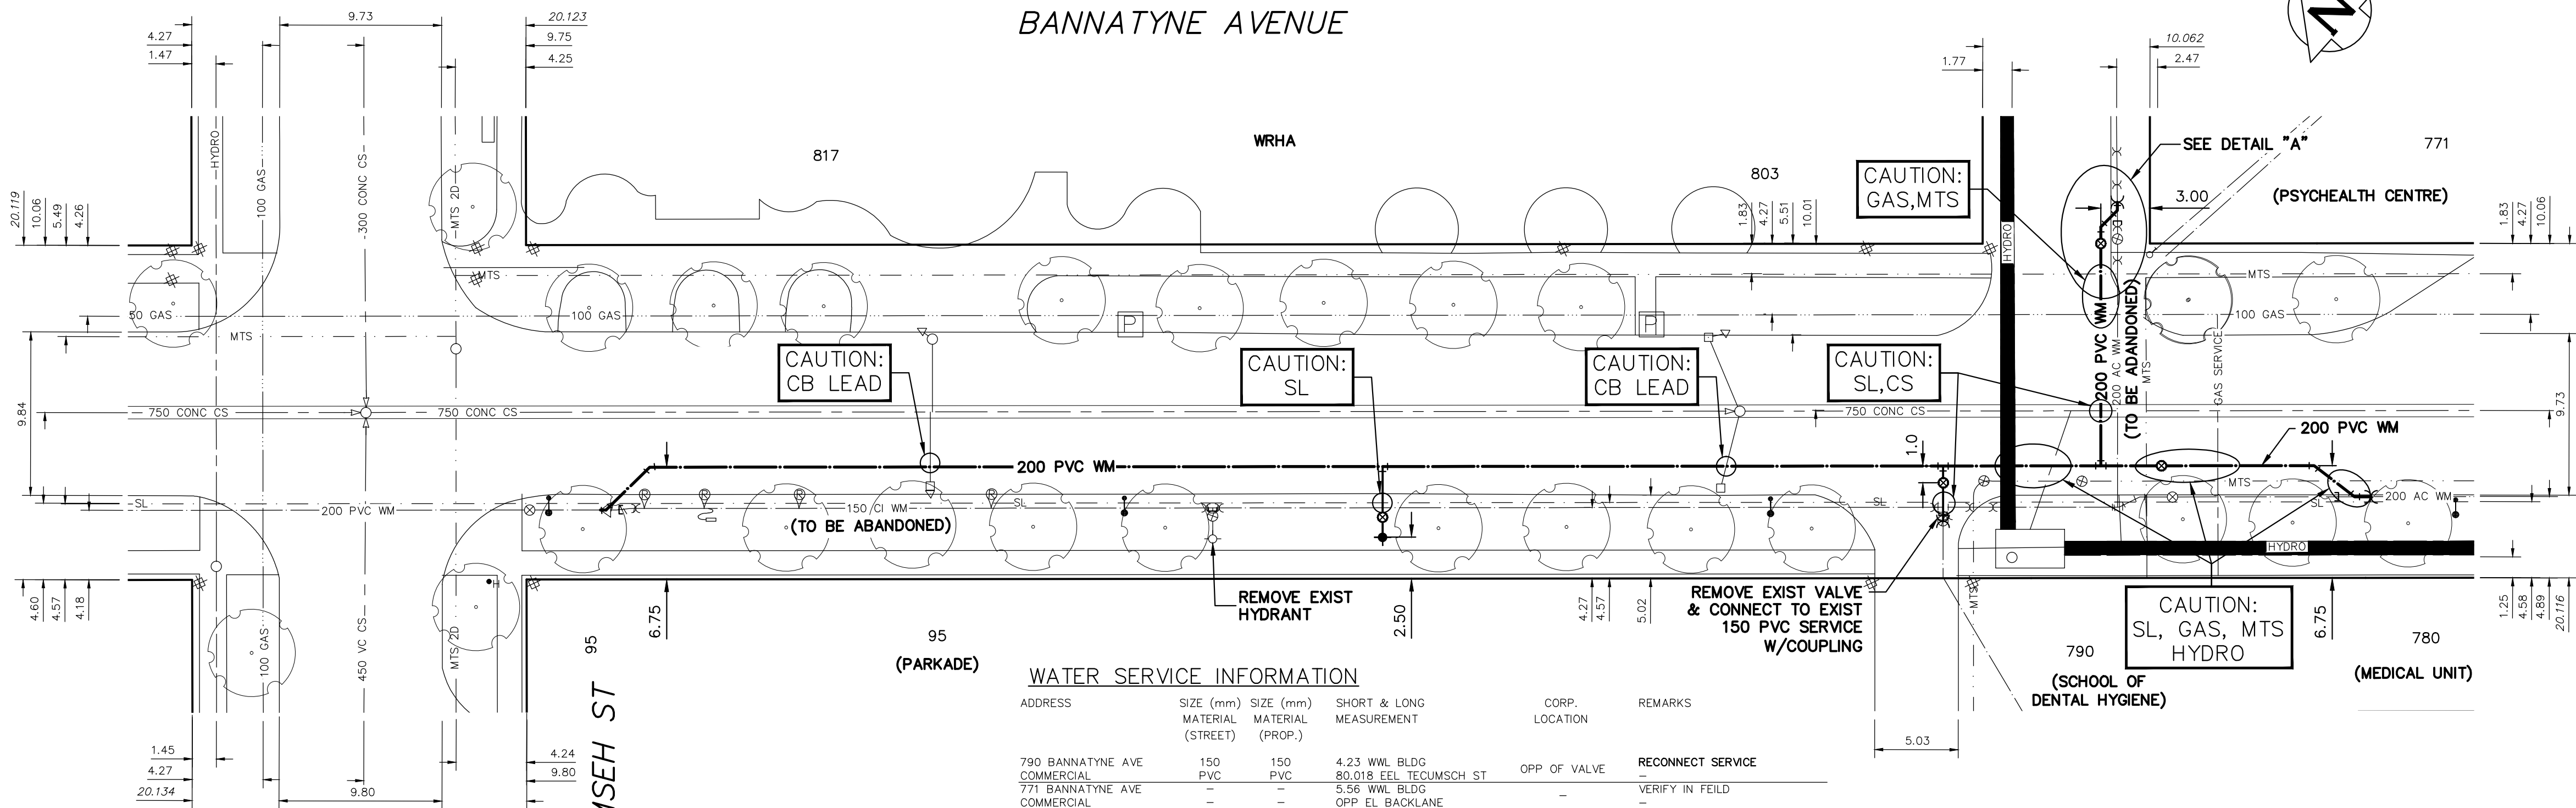

WATER SERVICE INFORMATION

ADDRESS	SIZE (mm) MATERIAL (STREET)	SIZE (mm) MATERIAL (PROP.)	SHORT & LONG MEASUREMENT	CORP. LOCATION	REMARKS
790 BANNATYNE AVE COMMERCIAL	150 PVC	150 PVC	4.23 WWL BLDG	OPP OF VALVE	RECONNECT SERVICE
771 BANNATYNE AVE COMMERCIAL	-	-	80.018 EEL TECUMSCH ST	-	VERIFY IN FIELD

* SERVICES TO BE RENEWED TO R. ALL OTHERS TO BE RECONNECTED

WARNING

IF POWER EQUIPMENT OR EXPLOSIVES
ARE TO BE USED FOR EXCAVATION ON
THIS PROJECT THE CONTRACTOR MUST:

- 1) NOTIFY THE GAS COMPANY OF THE
PROPOSED LOCATION OF EXCAVATION.
- 2) TAKE PRECAUTION TO AVOID DAMAGE
TO GAS COMPANY INSTALLATIONS.

SEE PROVINCIAL REGULATION 210/72 FOR DETAILS

LOCATION APPROVED UNDERGROUND STRUCTURES

SUPV. U/G STRUCTURES
COMMITTEE

DATE

NOTE:
LOCATION OF UNDERGROUND STRUCTURES AS
SHOWN ARE BASED ON THE BEST INFORMATION
AVAILABLE BUT NO GUARANTEE IS GIVEN THAT ALL
EXISTING UTILITIES ARE SHOWN OR THAT THE GIVEN
LOCATIONS ARE EXACT. CONFIRMATION OF
EXISTENCE AND EXACT LOCATION OF ALL
UTILITIES MUST BE OBTAINED FROM THE INDIVIDUAL
UTILITIES BEFORE PROCEEDING WITH CONSTRUCTION.

B.M.
ELEV.

NO.

REVISIONS

DATE

BY

DESIGNED
BY

MJK

DRAWN
BY

RS

SCALE:

HORIZONTAL 1:250

VERTICAL 1:50

DATE 2016 03 24

PLOT DATE: 2016 03 24

CHECKED
BY

SC

APPROVED
BY

KZ

RELEASED
FOR
CONSTRUCTION

KAZ ZUREK

DATE 2016 03 24

ENGINEER'S SEAL

ORIGINAL
SIGNED BY
S.R.J.
COURNOYER
16-03-24

CONSULTANT DRAWING NUMBER

-



THE CITY OF WINNIPEG

WATER AND WASTE DEPARTMENT
ENGINEERING DIVISION

2016 WATER MAIN RENEWALS

CONTRACT 5

BANNATYNE AVENUE

TECUMSEH STREET TO
98 E OF TECUMSEH STREET

SHEET 2 OF 14

CITY DRAWING NUMBER

D-14185

BID OPPORTUNITY: 55-2016
CONTRACT NUMBER: 5

FILE PATH: R:\DRAWINGS\WATER\RENEWAL\2016 RENEWALS\Contract 5\Construction Dwg\
FILE NAME: BANNATYNE.dwg