



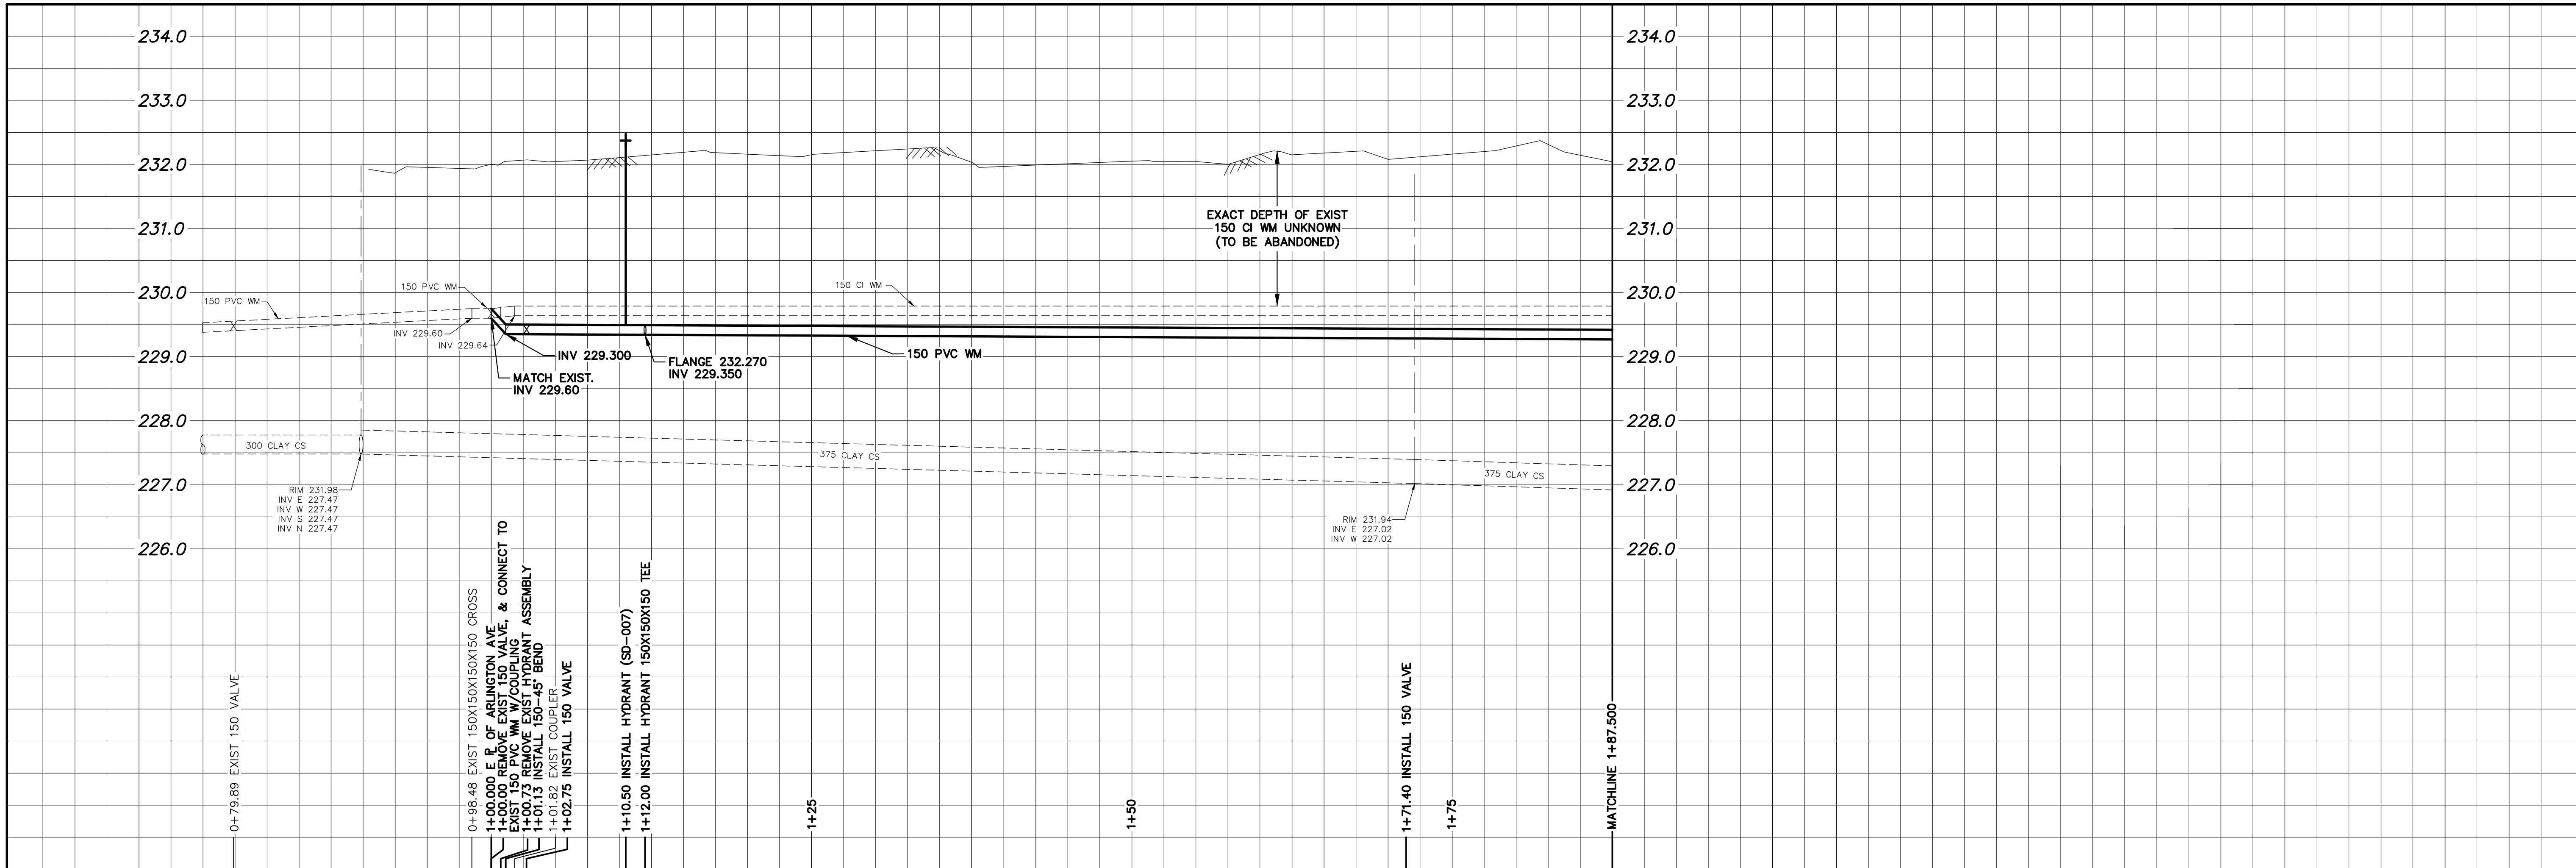

NOTE: CHAINAGES SHOWN ARE ALONG
S. R. OF COLLEGE AVE.

COLLEGE AVENUE

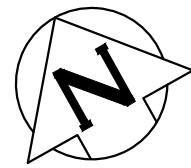

MATCHLINE 1+87.500
SEE DWG D-14187



WATER SERVICE INFORMATION

ADDRESS	SIZE (mm) MATERIAL (STREET)	SIZE (mm) MATERIAL (PROP.)	SHORT & LONG MEASUREMENT	CORP. LOCATION	REMARKS
1603 ARLINGTON ST COMMERCIAL	20 CU	20 CU	2.27 WEL BLDG	OPP S/C	RECONNECT SERVICE
775 COLLEGE AVE RESIDENTIAL	20 CU	20 LEAD	11.071 EEL ARLINGTON ST 19.203 EEL ARLINGTON ST	0.6 E OF S/C	RECONNECT SERVICE
774 COLLEGE AVE RESIDENTIAL	20 CU	20 CU	2.10 EWL HSE 4.537 EEL ARLINGTON ST	0.5 E OF S/C	RECONNECT SERVICE
772 COLLEGE AVE RESIDENTIAL	20 CU	20 -	1.56 EWL HSE 13.551 EEL ARLINGTON ST	0.3 E OF S/C	RECONNECT SERVICE
771 COLLEGE AVE RESIDENTIAL	25 CU	25 -	5.34 EWL HSE 33.984 EEL ARLINGTON ST	OPP S/C	RECONNECT SERVICE
770 COLLEGE AVE RESIDENTIAL	20 CU	20 CU	6.14 EWL HSE 29.486 EEL ARLINGTON ST	0.2 E OF S/C	RECONNECT SERVICE
769 COLLEGE AVE RESIDENTIAL	20 CU	20 LEAD	2.84 EWL HSE 42.461 EEL ARLINGTON ST	0.3 W OF S/C	RECONNECT SERVICE
766 COLLEGE AVE RESIDENTIAL	20 CU	20 -	4.28 EWL HSE 38.593 EEL ARLINGTON ST	0.5 W OF S/C	RECONNECT SERVICE
764 COLLEGE AVE RESIDENTIAL	20 CU	20 -	7.91 EWL HSE 50.077 EEL ARLINGTON ST	0.3 E OF S/C	RECONNECT SERVICE
763 COLLEGE AVE RESIDENTIAL	25 CU	25 -	3.62 EWL HSE 50.638 EEL ARLINGTON ST	1.0 E OF S/C	RECONNECT SERVICE
761 COLLEGE AVE RESIDENTIAL	25 CU	25 -	5.34 EWL HSE 59.567 EEL ARLINGTON ST	OPP S/C	RECONNECT SERVICE
760 COLLEGE AVE RESIDENTIAL	20 CU	20 LEAD	4.16 EWL HSE 61.218 EEL ARLINGTON ST	1.0 W OF S/C	RECONNECT SERVICE
758 COLLEGE AVE RESIDENTIAL	20 CU	20 CU	2.06 EWL HSE 66.352 EEL ARLINGTON ST	0.4 W OF S/C	RECONNECT SERVICE
757 COLLEGE AVE RESIDENTIAL	20 CU	20 -	6.75 EWL HSE 73.447 EEL ARLINGTON ST	1.6 E OF S/C	RECONNECT SERVICE
756 COLLEGE AVE RESIDENTIAL	25 CU	25 -	0.57 WEL HSE 77.547 EEL ARLINGTON ST	0.3 E OF S/C	RECONNECT SERVICE
754 COLLEGE AVE RESIDENTIAL	25 CU	25 -	5.40 EWL HSE 85.130 EEL ARLINGTON ST	OPP S/C	RECONNECT SERVICE
753 COLLEGE AVE RESIDENTIAL	20 CU	20 LEAD	4.74 EWL HSE 82.214 EEL ARLINGTON ST	0.3 E OF S/C	RECONNECT SERVICE

* SERVICES TO BE RENEWED TO R. ALL OTHERS TO BE RECONNECTED

FOR INDEX SEE
D-14184

NOTE: ALL VALVES TO BE INSTALLED
COUNTERCLOCKWISE TO CLOSE

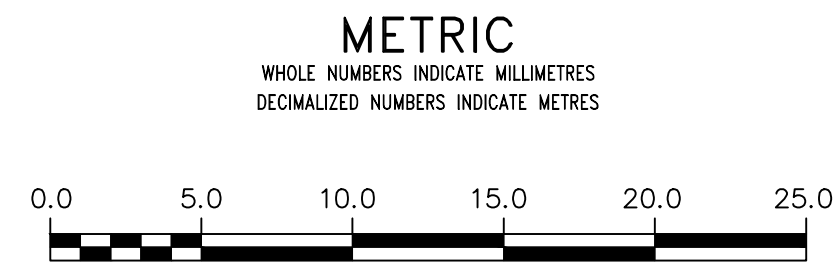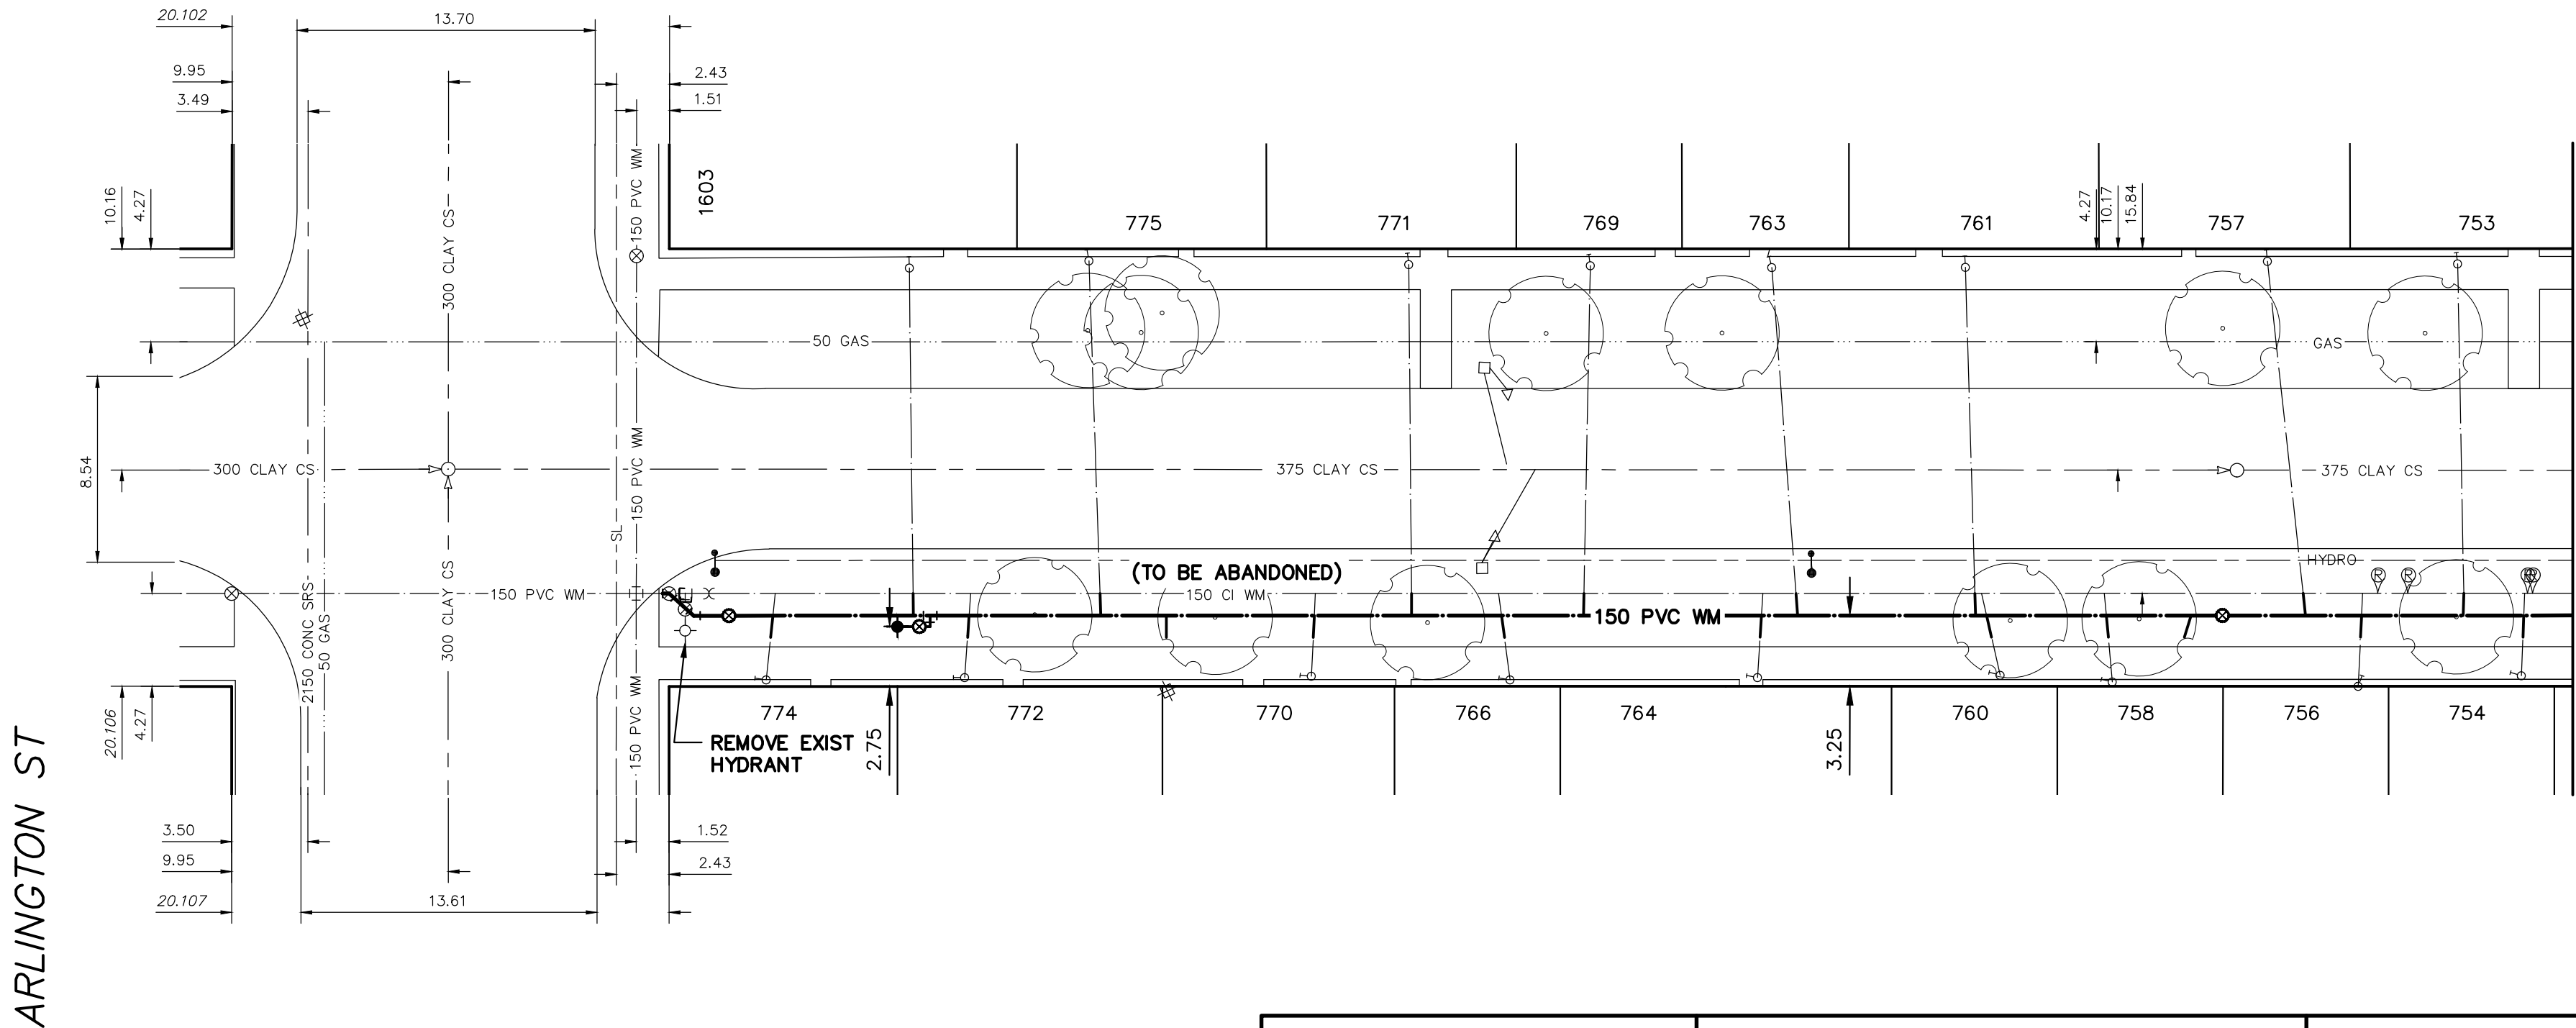

LOCATION APPROVED UNDERGROUND STRUCTURES		B.M. ELEV.		DESIGNED BY MJK		CHECKED BY SC		ENGINEER'S SEAL	
SVP. U/G STRUCTURES COMMITTEE		DATE		DRAWN BY RS		APPROVED BY KZ		ORIGINAL SIGNED BY S.R.J. COURNOYER 16-03-24	
NOTE: LOCATION OF UNDERGROUND STRUCTURES AS SHOWN ARE BASED ON THE BEST INFORMATION AVAILABLE BUT NO GUARANTEE IS GIVEN THAT ALL EXISTING UTILITIES ARE SHOWN OR THAT THE GIVEN LOCATIONS ARE EXACT. CONFIRMATION OF EXISTENCE AND EXACT LOCATION OF ALL SERVICES MUST BE OBTAINED FROM THE INDIVIDUAL UTILITIES BEFORE PROCEEDING WITH CONSTRUCTION.				SCALE: HORIZONTAL 1:250 VERTICAL 1:50		RELEASED FOR CONSTRUCTION KAZ ZUREK		CONSULTANT DRAWING NUMBER -	
NO.		REVISIONS		DATE		BY		2016 03 24	
								2016 03 24	
								PLOT DATE: 2016 03 24	
								CONTRACT NUMBER: 5	
								FILE PATH: R:\DRAWINGS\WATER\RENEWAL\2016 RENEWALS\Contract S\Construction Dwg\	
								FILE NAME: COLLEGE.DWG	
								BID OPPORTUNITY: 55-2016	
								CONTRACT NUMBER: 5	
								THE CITY OF WINNIPEG WATER AND WASTE DEPARTMENT ENGINEERING DIVISION	
								2016 WATER MAIN RENEWALS CONTRACT 5	
								COLLEGE AVENUE ARLINGTON STREET TO 88 E OF ARLINGTON STREET	
								SHEET 3 OF 14 CITY DRAWING NUMBER	
								D-14186	