
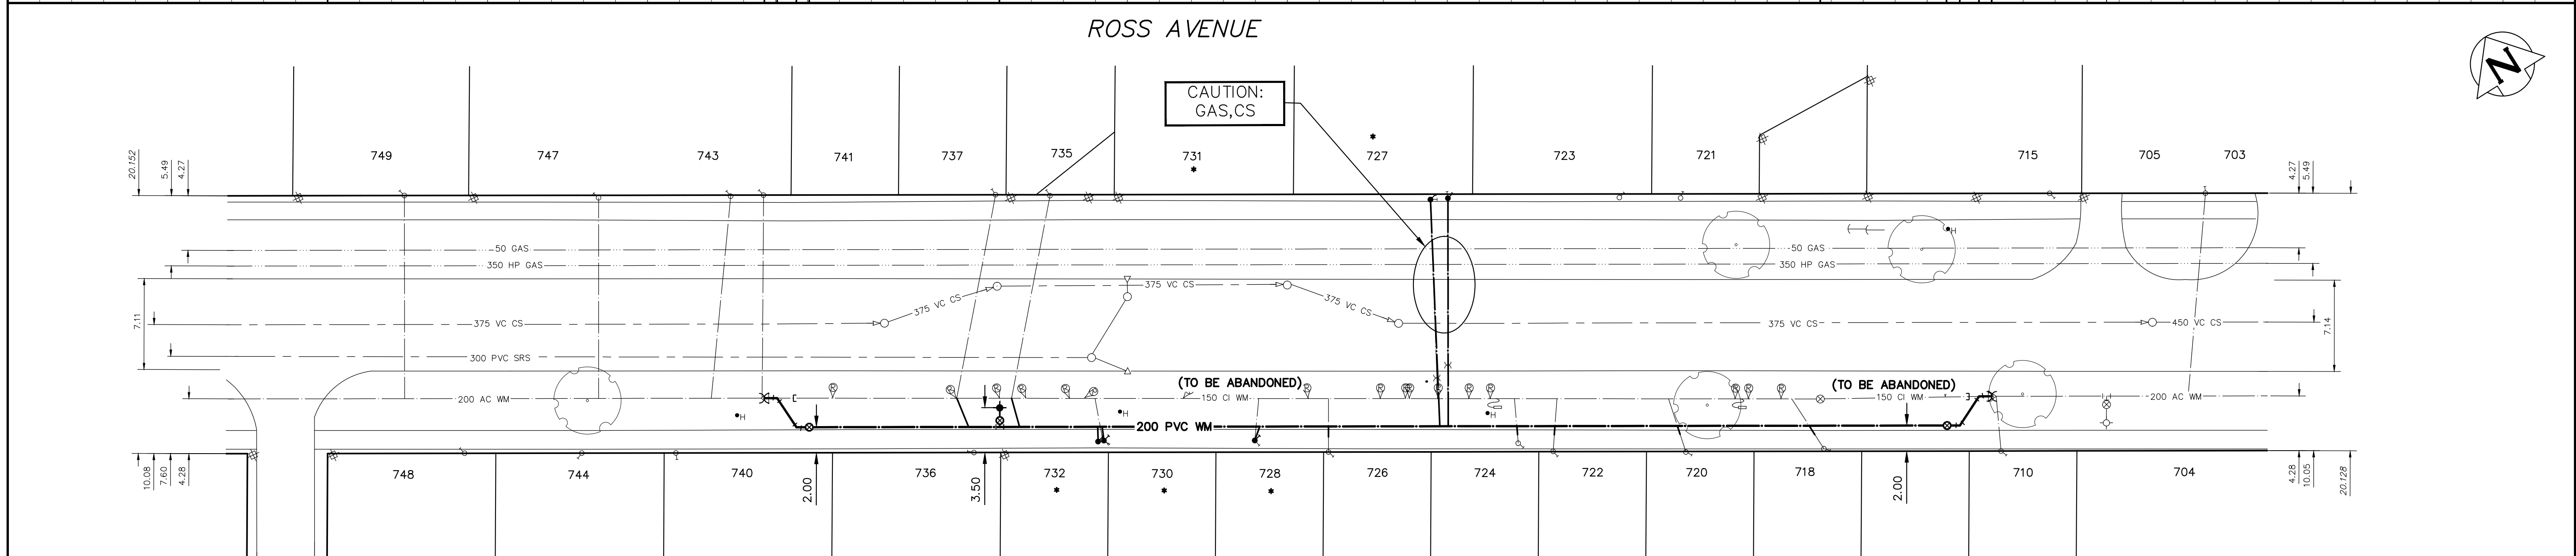


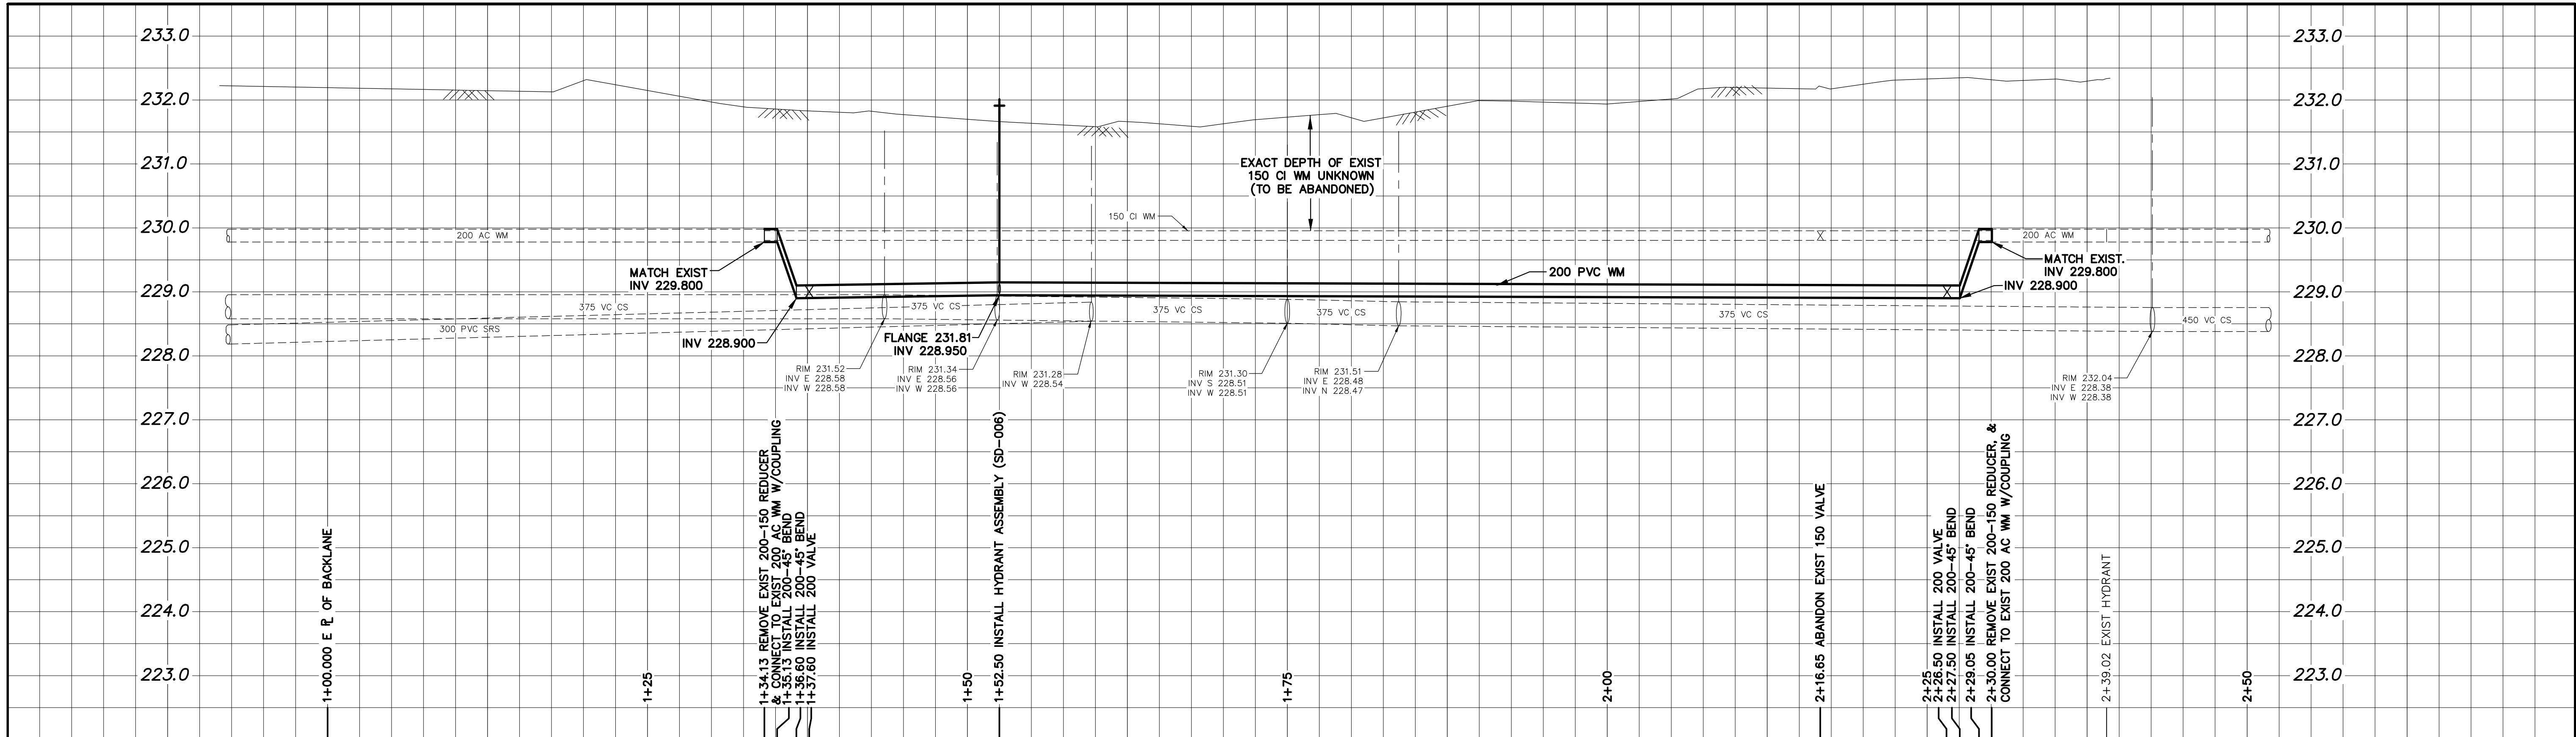

WATER SERVICE INFORMATION						WATER SERVICE INFORMATION						WATER SERVICE INFORMATION					
ADDRESS	SIZE (mm) MATERIAL (STREET)	SIZE (mm) MATERIAL (PROP.)	SHORT & LONG MEASUREMENT	CORP. LOCATION	REMARKS	ADDRESS	SIZE (mm) MATERIAL (STREET)	SIZE (mm) MATERIAL (PROP.)	SHORT & LONG MEASUREMENT	CORP. LOCATION	REMARKS	ADDRESS	SIZE (mm) MATERIAL (STREET)	SIZE (mm) MATERIAL (PROP.)	SHORT & LONG MEASUREMENT	CORP. LOCATION	REMARKS
749 ROSS AVE RESIDENTIAL	20	12	4.33 WEL HSE	OPP S/C	OUTSIDE SET LIMITS	715 ROSS AVE RESIDENTIAL	-	-	0.51 WEL HSE	-	RECONNECT SERVICE	726 ROSS AVE RESIDENTIAL	20	20	0.33 WML HSE	OPP S/C	RECONNECT SERVICE
747 ROSS AVE RESIDENTIAL	20	12	0.27 EEL HSE	OPP S/C	OUTSIDE SET LIMITS	705 ROSS AVE RESIDENTIAL	-	-	7.28 EWL HSE	-	RECONNECT SERVICE WYED W/703	722 ROSS AVE RESIDENTIAL	20	20	222.842 WML SHERBROOK ST	0.2 W OF S/C	RECONNECT SERVICE
743 ROSS AVE RESIDENTIAL	20	20	280.055 WML SHERBROOK ST	OPP S/C	OUTSIDE SET LIMITS	703 ROSS AVE RESIDENTIAL	-	-	154.491 WML SHERBROOK ST	-	RECONNECT SERVICE WYED W/705	720 ROSS AVE RESIDENTIAL	20	20	208.016 WML SHERBROOK ST	0.3 E OF S/C	RECONNECT SERVICE
741 ROSS AVE RESIDENTIAL	20	20	3.47 EWL HSE	1.5 W OF S/C	OUTSIDE SET LIMITS	748 ROSS AVE RESIDENTIAL	-	-	4.00 WEL HSE	-	RECONNECT SERVICE	718 ROSS AVE RESIDENTIAL	20	20	205.285 WML SHERBROOK ST	0.3 E OF S/C	RECONNECT SERVICE
737 ROSS AVE RESIDENTIAL	20	20	269.733 WML SHERBROOK ST	OPP S/C	RECONNECT SERVICE	744 ROSS AVE RESIDENTIAL	-	-	0.76 WEL HSE	-	RECONNECT SERVICE	710 ROSS AVE RESIDENTIAL	20	20	194.924 WML SHERBROOK ST	1.3 W OF S/C	RECONNECT SERVICE
735 ROSS AVE RESIDENTIAL	20	20	267.161 WML SHERBROOK ST	OPP S/C	RECONNECT SERVICE	740 ROSS AVE RESIDENTIAL	-	-	5.14 EWL HSE	-	RECONNECT SERVICE	704 ROSS AVE RESIDENTIAL	20	20	2.39 WEL HSE	2.5 W OF S/C	RECONNECT SERVICE
* 731 ROSS AVE RESIDENTIAL	20	20	0.29 EEL HSE	3.0 W OF S/C	RECONNECT SERVICE	736 ROSS AVE RESIDENTIAL	-	-	281.195 WML SHERBROOK ST	-	RECONNECT SERVICE	703 ROSS AVE RESIDENTIAL	12	12	184.143 WML SHERBROOK ST	0.4 W OF S/C	OUTSIDE SET LIMITS
* 727 ROSS AVE RESIDENTIAL	20	20	244.786 WML SHERBROOK ST	3.0 W OF S/C	RECONNECT SERVICE	732 ROSS AVE RESIDENTIAL	-	-	1.08 WML HSE	-	RECONNECT SERVICE	701 ROSS AVE RESIDENTIAL	20	20	170.289 WML SHERBROOK ST	-	OUTSIDE SET LIMITS
723 ROSS AVE RESIDENTIAL	20	20	10.74 EEL HSE	0.6 W OF S/C	RENEW R W/20 CU (DUE TO DEPTH)	728 ROSS AVE RESIDENTIAL	-	-	273.836 WML SHERBROOK ST	-	RECONNECT SERVICE	700 ROSS AVE RESIDENTIAL	12	12	6.76 EWL HSE	-	OUTSIDE SET LIMITS
721 ROSS AVE RESIDENTIAL	20	20	215.052 WML SHERBROOK ST	0.6 W OF S/C	RENEW R W/20 CU (DUE TO DEPTH)	726 ROSS AVE RESIDENTIAL	20	20	2.25 EEL HSE	-	RECONNECT SERVICE						
719 ROSS AVE RESIDENTIAL	20	20	1.81 EEL HSE	OPP S/C	RECONNECT SERVICE	724 ROSS AVE RESIDENTIAL	20	20	250.551 WML SHERBROOK ST	0.6 W OF S/C	RENEW R W/20 CU SEPARATE SERVICE						
717 ROSS AVE RESIDENTIAL	20	20	213.691 WML SHERBROOK ST	OPP S/C	RECONNECT SERVICE	722 ROSS AVE RESIDENTIAL	20	20	240.855 WML SHERBROOK ST	0.6 W OF S/C	RENEW R W/20 CU SEPARATE SERVICE						
715 ROSS AVE RESIDENTIAL	20	20	1.91 WEL HSE	-	RECONNECT SERVICE	720 ROSS AVE RESIDENTIAL	20	20	3.13 WML HSE	-	RENEW R W/20 CU SEPARATE SERVICE						
713 ROSS AVE RESIDENTIAL	20	20	200.293 WML SHERBROOK ST	-	RECONNECT SERVICE	718 ROSS AVE RESIDENTIAL	12	20	240.395 WML SHERBROOK ST	-	RENEW R W/20 CU						
711 ROSS AVE RESIDENTIAL	20	20	0.96 WML HSE	-	RECONNECT SERVICE	716 ROSS AVE RESIDENTIAL	12	20	2.95 WEL HSE	0.3 E OF S/C	RENEW R W/20 CU						
709 ROSS AVE RESIDENTIAL	20	20	195.506 WML SHERBROOK ST	-	RECONNECT SERVICE	714 ROSS AVE RESIDENTIAL	12	20	228.603 WML SHERBROOK ST	-	RENEW R W/20 CU						

FOR INDEX SEE D-14184

NOTE: ALL VALVES TO BE INSTALLED COUNTERCLOCKWISE TO CLOSE

NOTE: CHAINAGES SHOWN ARE ALONG S R ROSS AVE

METRIC
WHOLE NUMBERS INDICATE MILLIMETRES
DECIMALIZED NUMBERS INDICATE METRES

0.0 5.0 10.0 15.0 20.0 25.0

WARNING
IF POWER EQUIPMENT OR EXPLOSIVES ARE TO BE USED FOR EXCAVATION ON THIS PROJECT THE CONTRACTOR MUST:
1) NOTIFY THE GAS COMPANY OF THE PROPOSED LOCATION OF EXCAVATION.
2) TAKE PRECAUTION TO AVOID DAMAGE TO GAS COMPANY INSTALLATIONS.
SEE PROVINCIAL REGULATION 210/72 FOR DETAILS

LOCATION APPROVED UNDERGROUND STRUCTURES
SHPV, U/G STRUCTURES COMMITTEE
DATE
NOTE:
LOCATION OF UNDERGROUND STRUCTURES AS SHOWN ARE BASED ON THE BEST INFORMATION AVAILABLE BUT NO GUARANTEE IS GIVEN THAT ALL EXISTING UTILITIES ARE SHOWN OR THAT THE GIVEN LOCATIONS ARE EXACT. CONFIRMATION OF EXISTENCE AND EXACT LOCATION OF ALL SERVICES MUST BE OBTAINED FROM THE INDIVIDUAL UTILITIES BEFORE PROCEEDING WITH CONSTRUCTION.

B.M. ELEV.
NO. REVISIONS DATE BY

DESIGNED BY MJK
DRAWN BY RJ
SCALE: HORIZONTAL 1:250 VERTICAL 1:50
DATE 2016 03 24
CHECKED BY SC
APPROVED BY KZ
RELEASED FOR CONSTRUCTION
KAZ ZUREK
DATE 2016 03 24
PLOT DATE: 2016 03 24

ENGINEER'S SEAL
ORIGINAL SIGNED BY S.R.J. COUNROYER 16-03-24
CONSULTANT DRAWING NUMBER -

THE CITY OF WINNIPEG
WATER AND WASTE DEPARTMENT
ENGINEERING DIVISION
2016 WATER MAIN RENEWALS
CONTRACT 5
ROSS AVENUE
124 E OF TECUMSEH STREET TO
150 W OF SHERBROOK STREET

SHEET 9 OF 13
CITY DRAWING NUMBER
D-14192

BID OPPORTUNITY: 55-2016
CONTRACT NUMBER: 5
FILE PATH: R:\DRAWINGS\WATER\RENEWAL\2016 RENEWALS\Contract 5\Construction Dwg\ROSS.dwg