

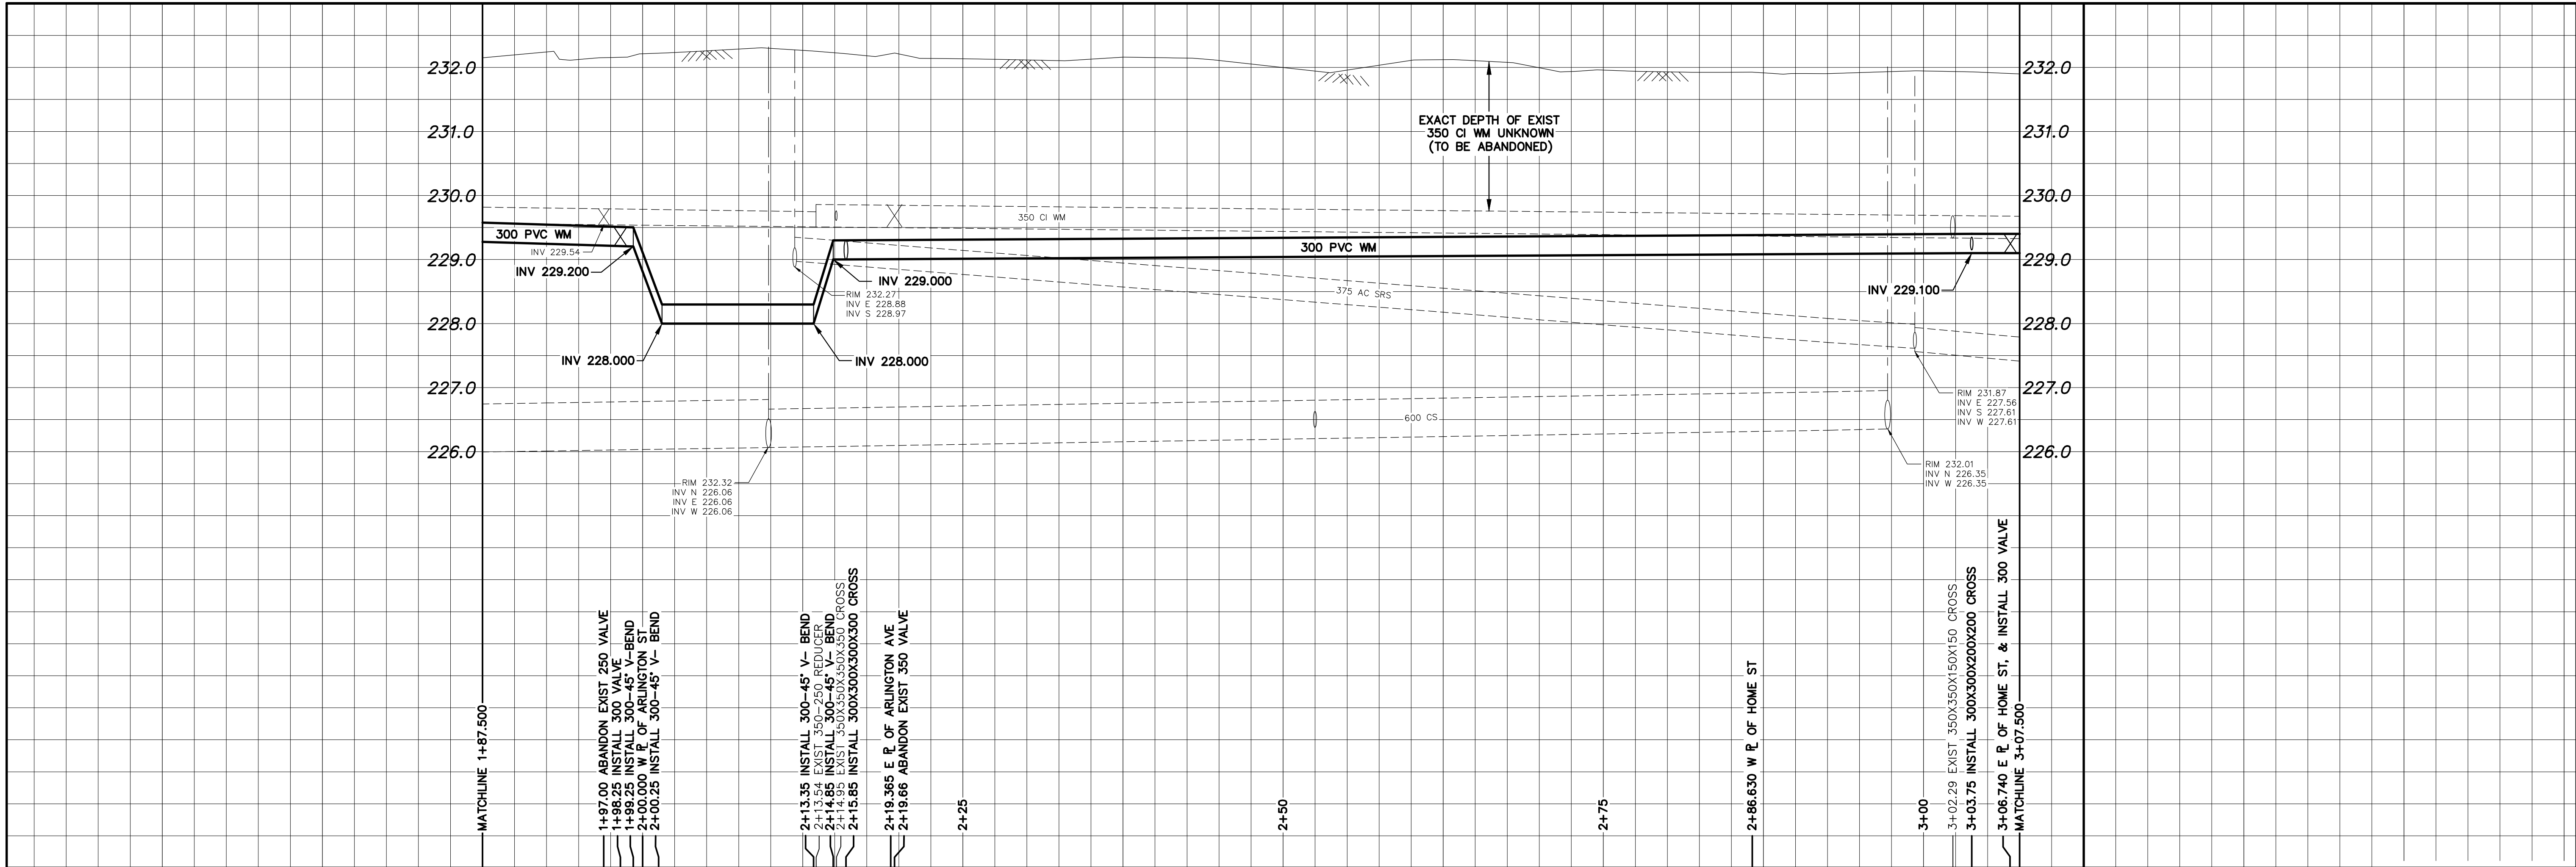
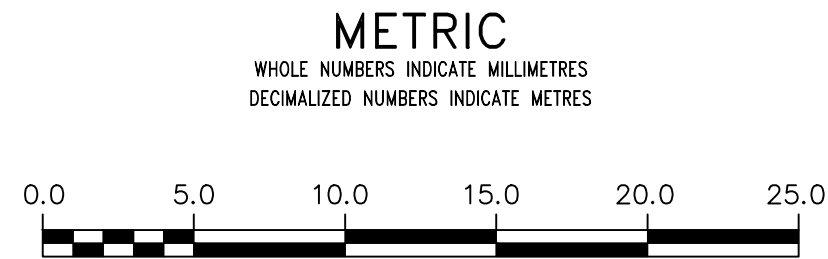


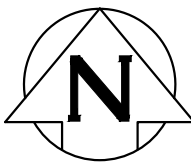

NOTE: CHAINAGES SHOWN ARE ALONG
S. R. OF SARGENT AVE.

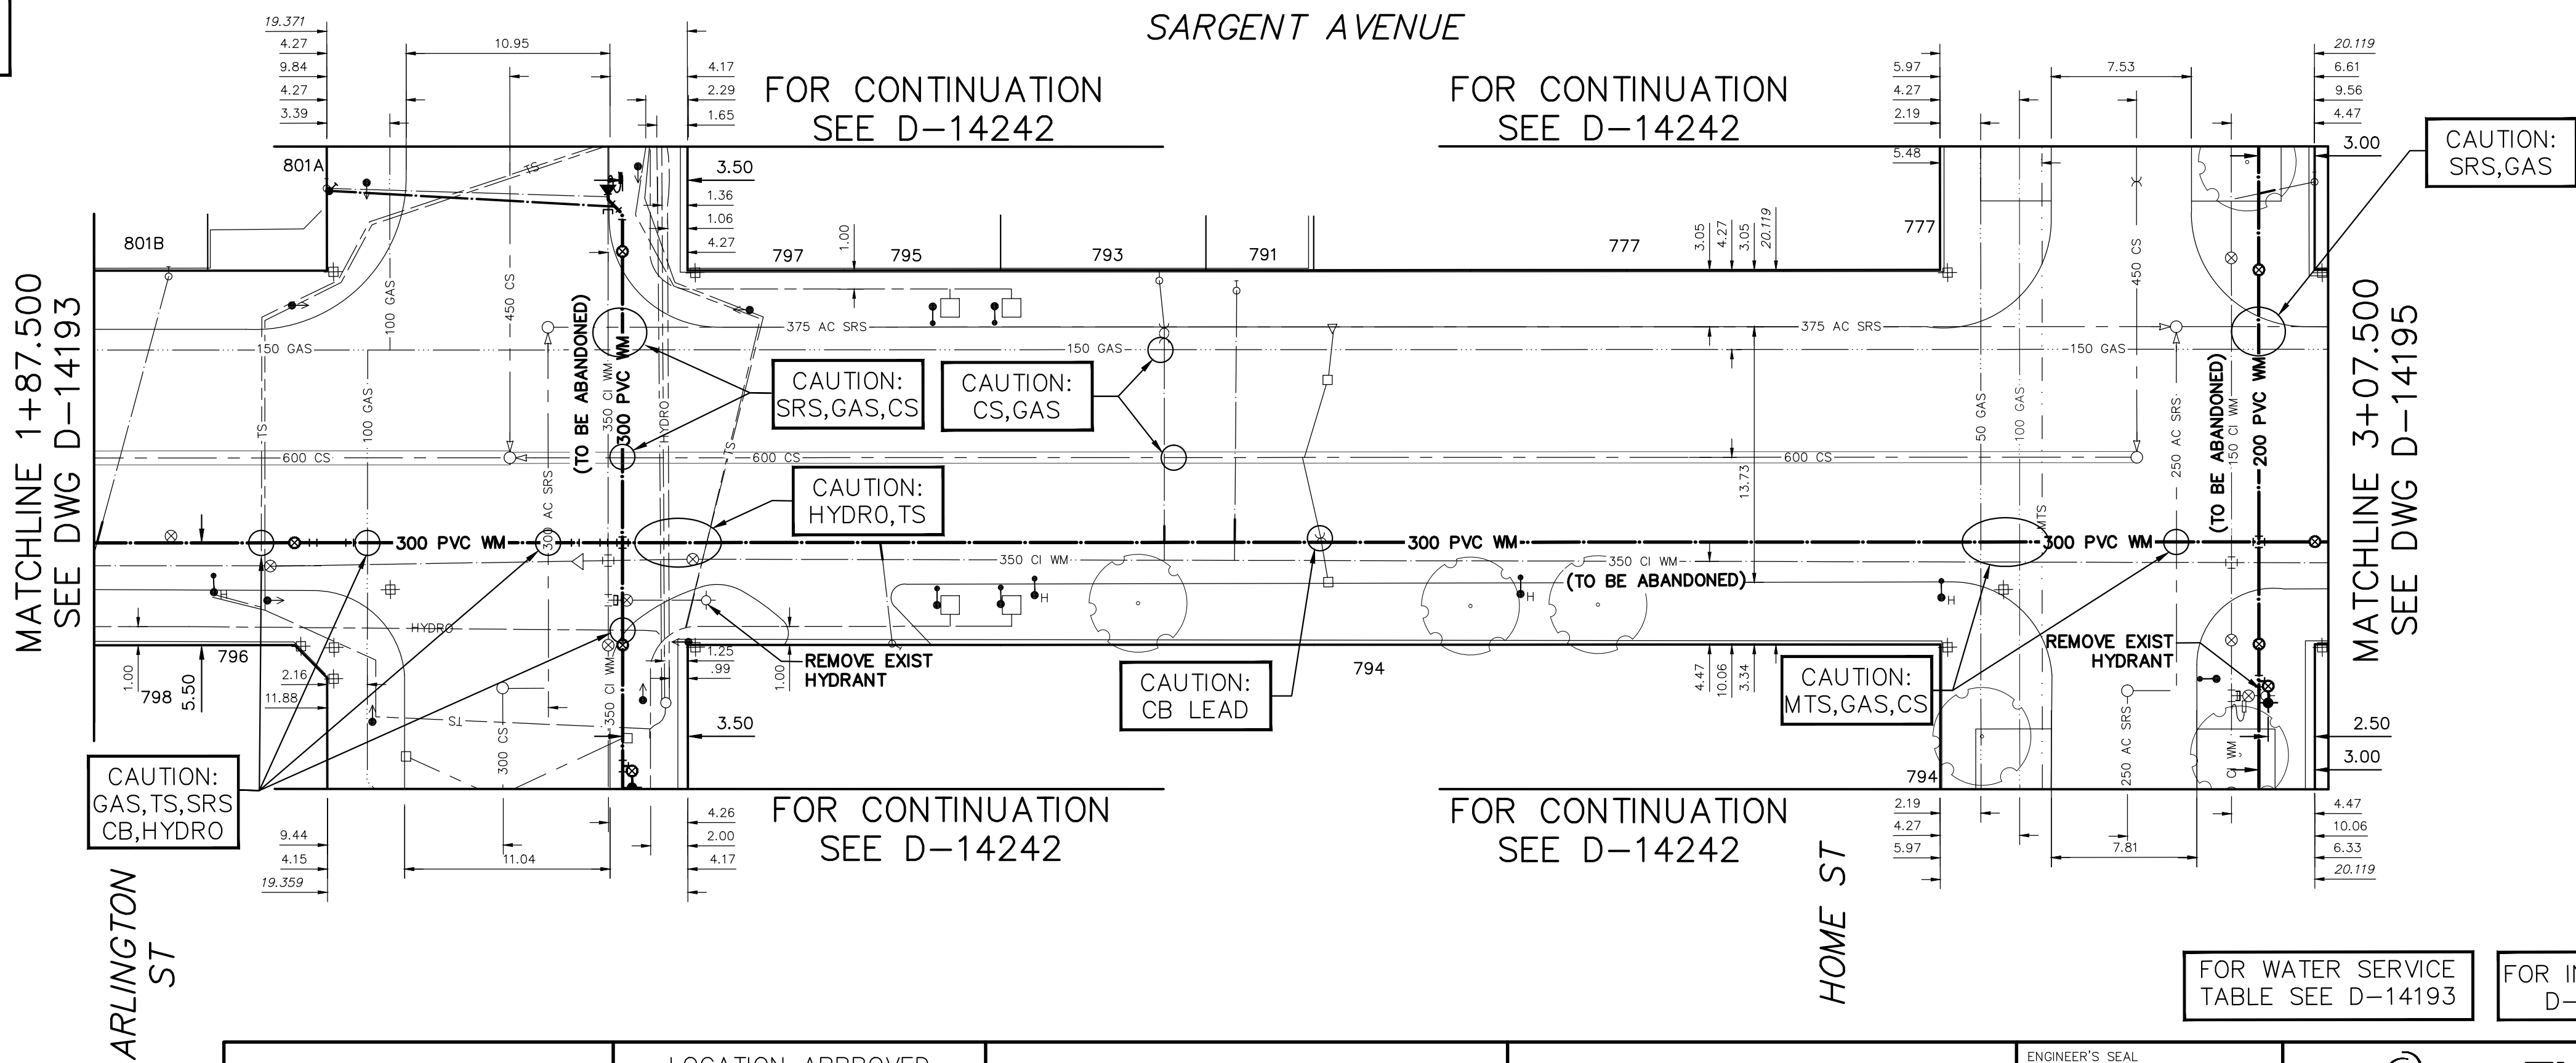

WARNING
IF POWER EQUIPMENT OR EXPLOSIVES
ARE TO BE USED FOR EXCAVATION ON
THIS PROJECT THE CONTRACTOR MUST:
1) NOTIFY THE GAS COMPANY OF THE
PROPOSED LOCATION OF EXCAVATION.
2) TAKE PRECAUTION TO AVOID DAMAGE
TO GAS COMPANY INSTALLATIONS.
SEE PROVINCIAL REGULATION 210/72 FOR DETAILS

LOCATION APPROVED
UNDERGROUND STRUCTURES
SUPV. U/G STRUCTURES COMMITTEE DATE
NOTE:
LOCATION OF UNDERGROUND STRUCTURES AS
SHOWN ARE BASED ON THE BEST INFORMATION
AVAILABLE BUT NO GUARANTEE IS GIVEN THAT ALL
EXISTING UTILITIES ARE SHOWN OR THAT THE GIVEN
LOCATIONS ARE EXACT. CONFIRMATION OF
EXISTENCE AND EXACT LOCATION OF ALL
UTILITIES MUST BE OBTAINED FROM THE INDIVIDUAL
UTILITIES BEFORE PROCEEDING WITH CONSTRUCTION.

NO.	REVISIONS	DATE	BY

DESIGNED BY	MJK	CHECKED BY	SC
DRAWN BY	RS	APPROVED BY	KZ
SCALE:		RELEASED FOR CONSTRUCTION	KAZ ZUREK
HORIZONTAL	1:250	DATE	2016 03 24
VERTICAL	1:50	DATE	2016 03 24

ENGINEER'S SEAL
ORIGINAL
SIGNED BY
S.R.J.
COURNOYER
16-03-24
CONSULTANT DRAWING NUMBER
-

THE CITY OF WINNIPEG
WATER AND WASTE DEPARTMENT
ENGINEERING DIVISION
2016 WATER MAIN RENEWALS
CONTRACT 5
SARGENT AVENUE
73 E OF ALVERSTONE STREET TO
HOME STREET

SHEET 11 OF 14
CITY DRAWING NUMBER
D-14194

FOR WATER SERVICE
TABLE SEE D-14193

FOR INDEX SEE
D-14184

NOTE: ALL VALVES TO BE INSTALLED
COUNTERCLOCKWISE TO CLOSE