


Outfall Asset Number: S-MA20000107 - 55.95m
Upstream Sewer Asset Number: None - 0m
Upstream Manhole Coordinates: 623381.2586E, 5527174.3311N
Location: 34 LONSDALE DR

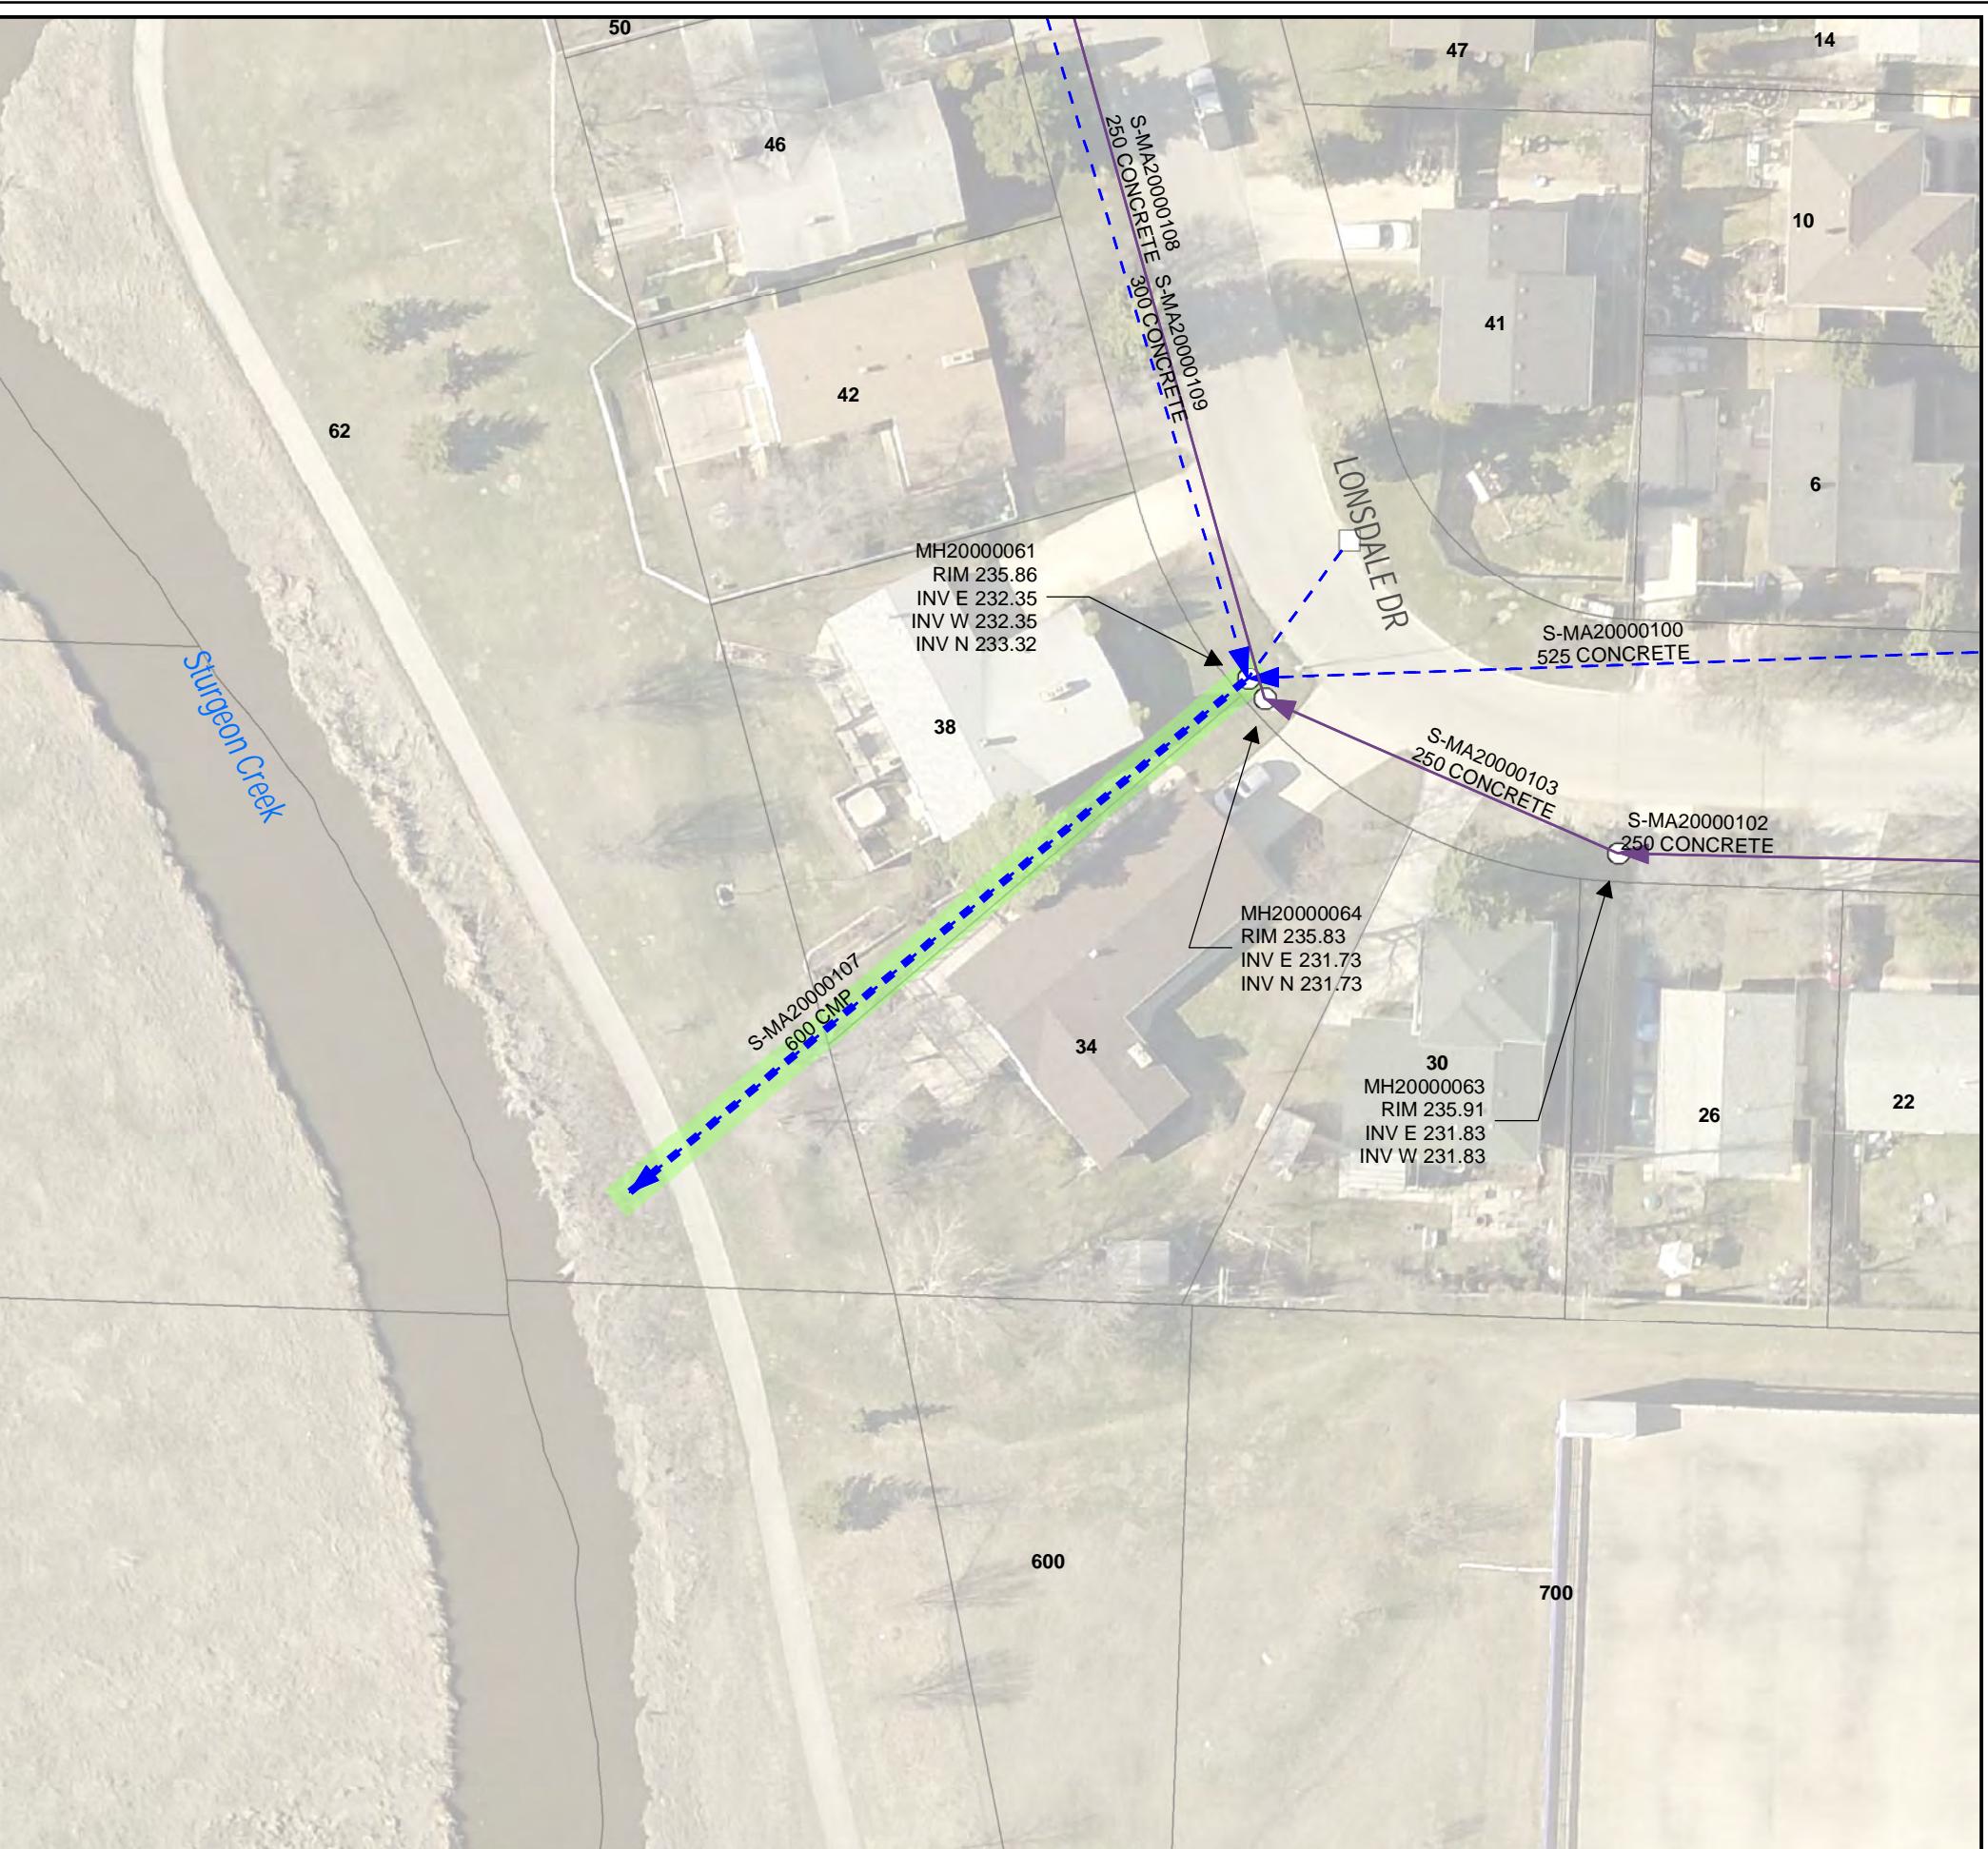

Fall Inspections

LEGEND

- LDS
- WWS
- CB Lead
- SEWER MANHOLE
- CATCH BASIN

SITE CONSIDERATIONS:

KEY CONTACTS:

AFFECTED RESIDENTS: