
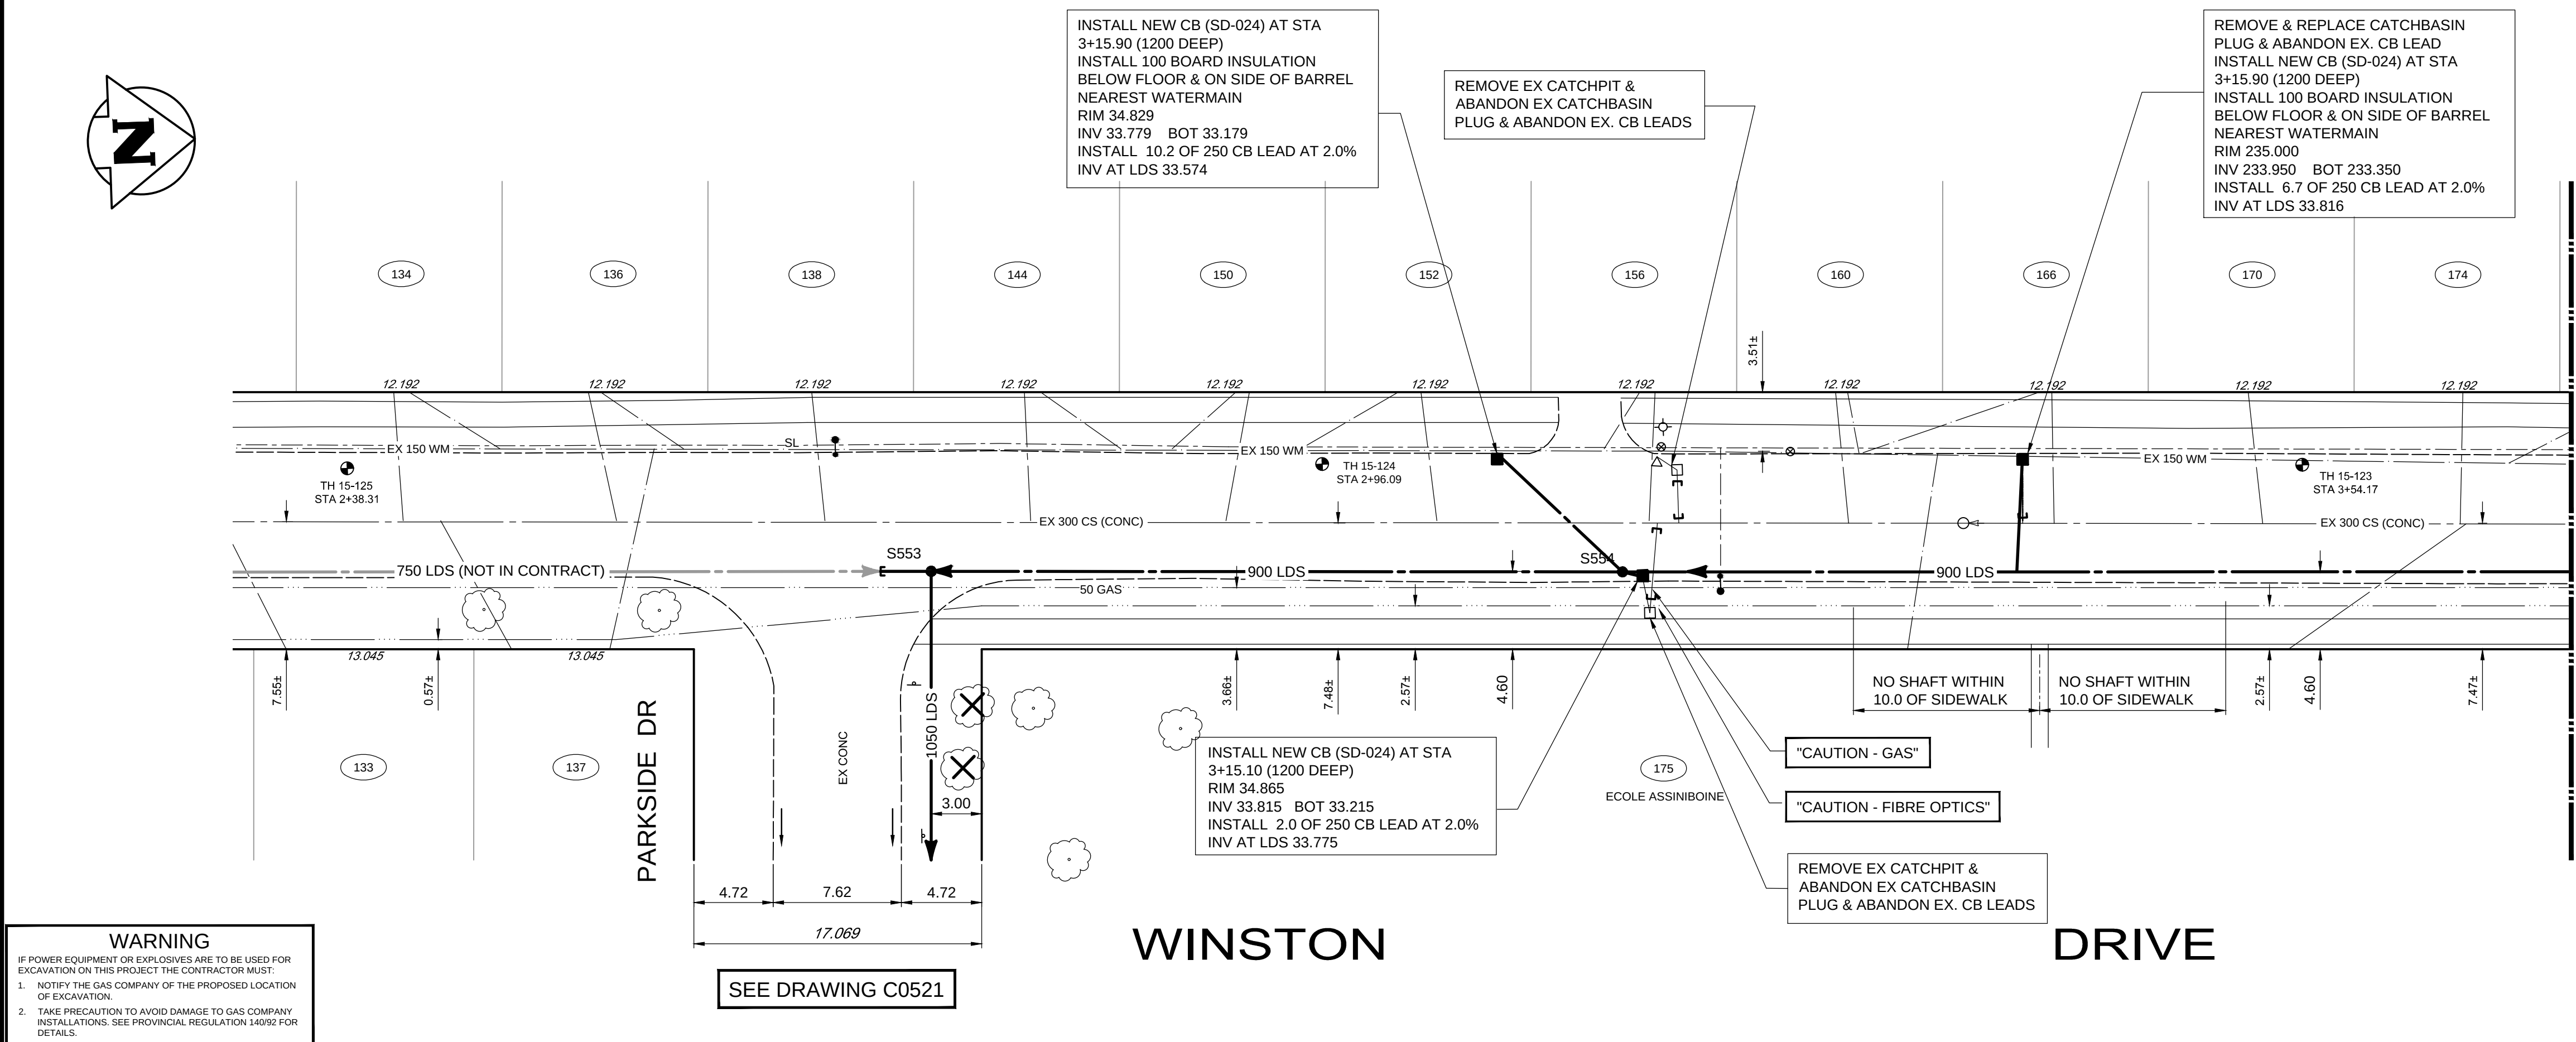


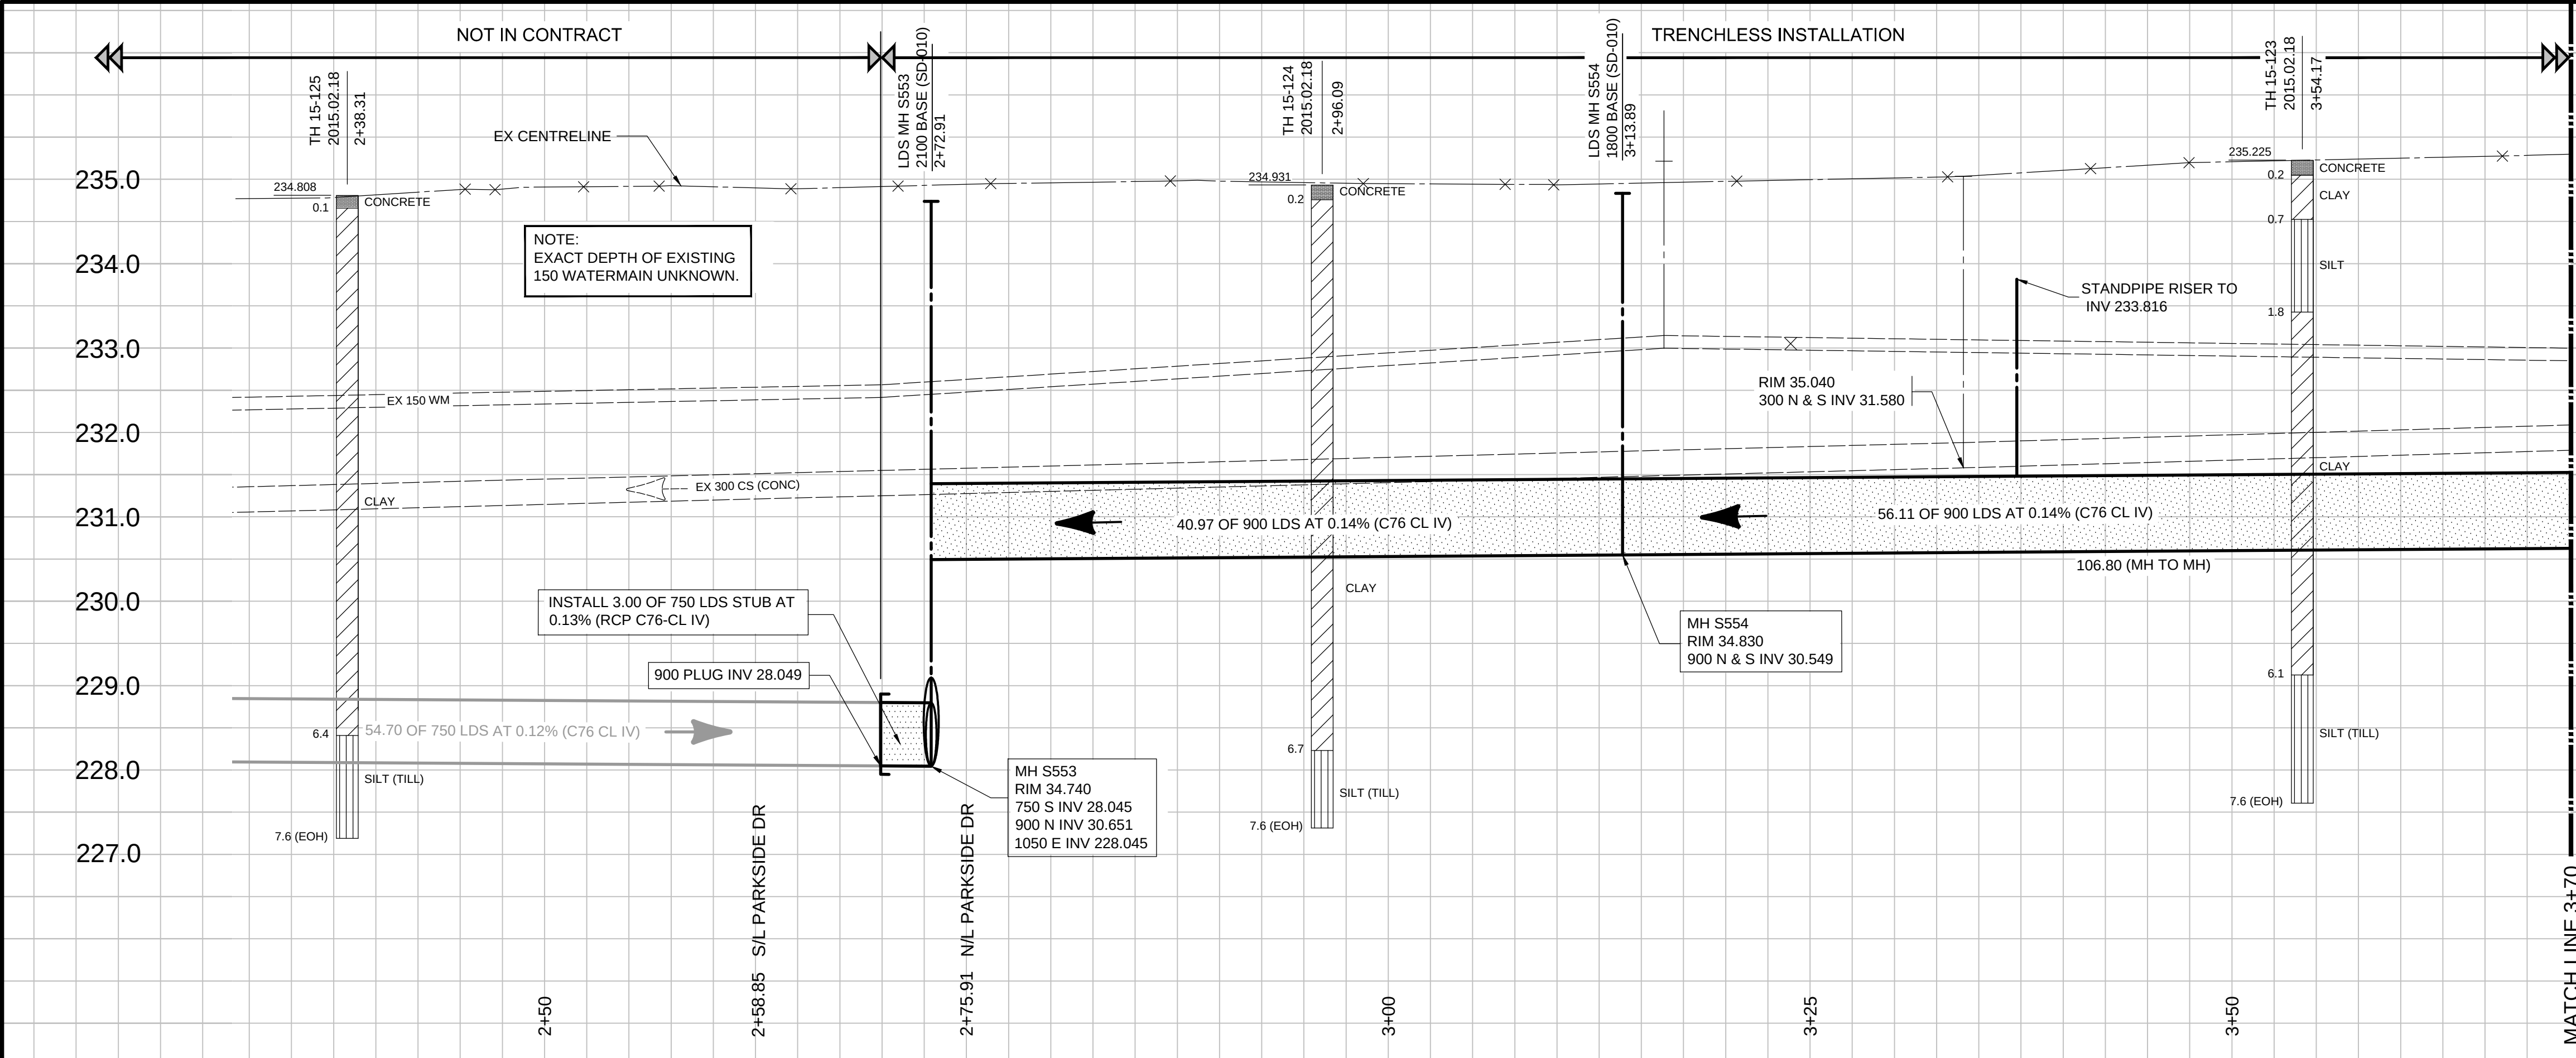

- CONSTRUCTION NOTES:
1. LOCATION OF ALL SEWER AND WATER LINES TO BE CONFIRMED IN THE FIELD.
 2. SEWER AND WATER SERVICES SHOWN ON DRAWINGS ARE APPROXIMATE ONLY.

- GENERAL NOTES:
1. CHAINAGE IS EAST LIMIT OF WINSTON ROAD.
 2. STATION 1+00 = NORTH LIMIT OF ASSINIBOINE AVENUE AND EAST LIMIT OF WINSTON RD
 3. SEE SPECIFICATIONS FOR DETAILED TEST HOLE INFORMATION.

SEE DRAWING C0524

MATCH LINE 3+70

SEE DRAWING C0521

WARNING
IF POWER EQUIPMENT OR EXPLOSIVES ARE TO BE USED FOR EXCAVATION ON THIS PROJECT THE CONTRACTOR MUST:
1. NOTIFY THE GAS COMPANY OF THE PROPOSED LOCATION OF EXCAVATION.
2. TAKE PRECAUTION TO AVOID DAMAGE TO GAS COMPANY INSTALLATIONS. SEE PROVINCIAL REGULATION 140/92 FOR DETAILS.

150 WM	WATERMAIN	150 WM	150 WM	BEND	ANCHOR
400 FM	FEEDERMAIN	400 FM	400 FM	TEE	TREE
300 LDS	LAND DRAINAGE SEWER	300 LDS	300 LDS	CURB STOP	LEGAL DIMENSION
250 WWS	WASTEWATER SEWER	250 WWS	250 WWS	PLUG	SURVEY BAR
300 CS	COMBINED SEWER	300 CS	300 CS	MANHOLE	TRAFFIC SIGNAL
200 FCM	FORCEMAIN	200 FCM	200 FCM	CATCHBASIN	GAS
JUNCTIONS	JUNCTIONS	JUNCTIONS	JUNCTIONS	CURB INLET	HYDRO
HYDRANT	HYDRANT	HYDRANT	HYDRANT	ADDRESS	MTS
VALVE	VALVE	VALVE	VALVE	HYDRO POLE	SIDEWALK
REDUCER	REDUCER	REDUCER	REDUCER	LIGHT STANDARD	CURB
EXISTING	LEGEND-PLAN	PROPOSED	EXISTING	LEGEND-PLAN	PROPOSED


LOCATION APPROVED UNDERGROUND STRUCTURES

SUPV. U/G STRUCTURES COMMITTEE DATE

NOTE: LOCATION OF UNDERGROUND STRUCTURES AS SHOWN ARE BASED ON THE BEST INFORMATION AVAILABLE. BUT NO GUARANTEE IS GIVEN THAT ALL EXISTING UTILITIES ARE SHOWN OR THAT THE GIVEN LOCATIONS ARE EXACT. CONFIRMATION OF EXISTENCE AND EXACT LOCATION OF ALL SERVICES MUST BE OBTAINED FROM THE INDIVIDUAL UTILITIES BEFORE PROCEEDING WITH CONSTRUCTION.

B.M. CITY OF WINNIPEG 38-069			
ELEV. 233.792m			
00	ISSUED FOR TENDER	16.10.28	KJM
NO.	REVISIONS	DATE	BY

DESIGNED BY	KJM	CHECKED BY	KJM
DRAWN BY	NL	APPROVED BY	GS
HOR. SCALE:	1 : 250	RELEASED FOR CONSTRUCTION	
VERTICAL:	1 : 50		
DATE	2016.10.19	DATE	

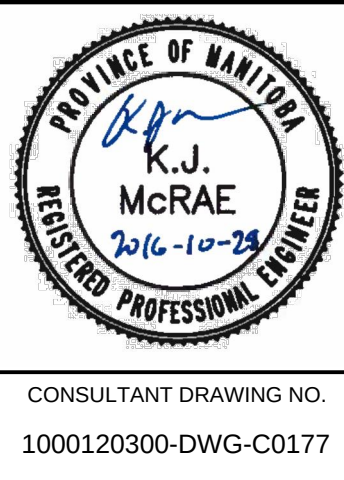

THE CITY OF WINNIPEG
WATER AND WASTE DEPARTMENT

FERRY ROAD AND RIVERBEND
COMBINED SEWER RELIEF WORKS
CONTRACT 5E-1

WINSTON DRIVE
PARKSIDE DRIVE (NORTH LEG) TO
94m NORTH OF PARKSIDE DRIVE (NORTH LEG)

CITY DRAWING NUMBER
LD-7980

SHEET 3 OF 5

C0523