


Drawing Title:


Drawing No:

TYPICAL BASE DETAILS FOR INSTALLATION OF SPORTS STANDARDS ON HARD SURFACE AREAS


SCD-304

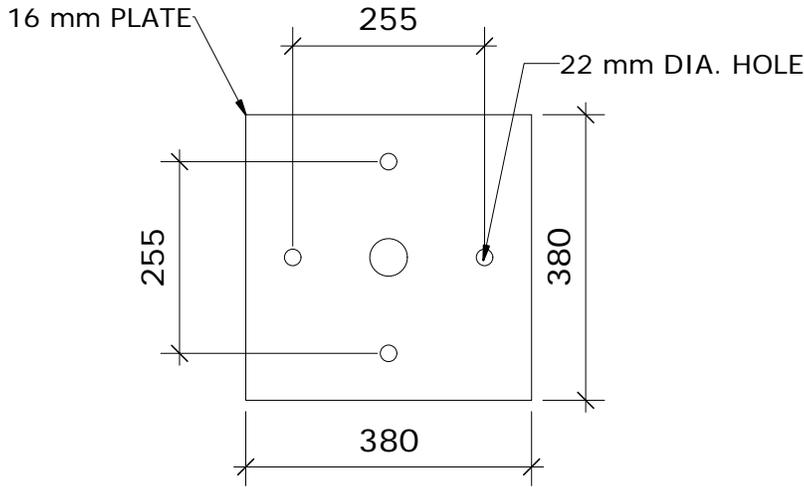

BASE PLATE

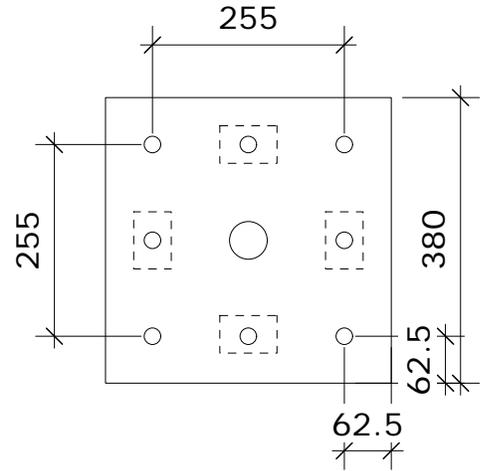


ANCHOR PLATE PLAN

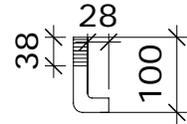

ANCHOR BOLT

19 mm ANCHOR BOLT C/W
NUTS & LOCK WASHERS

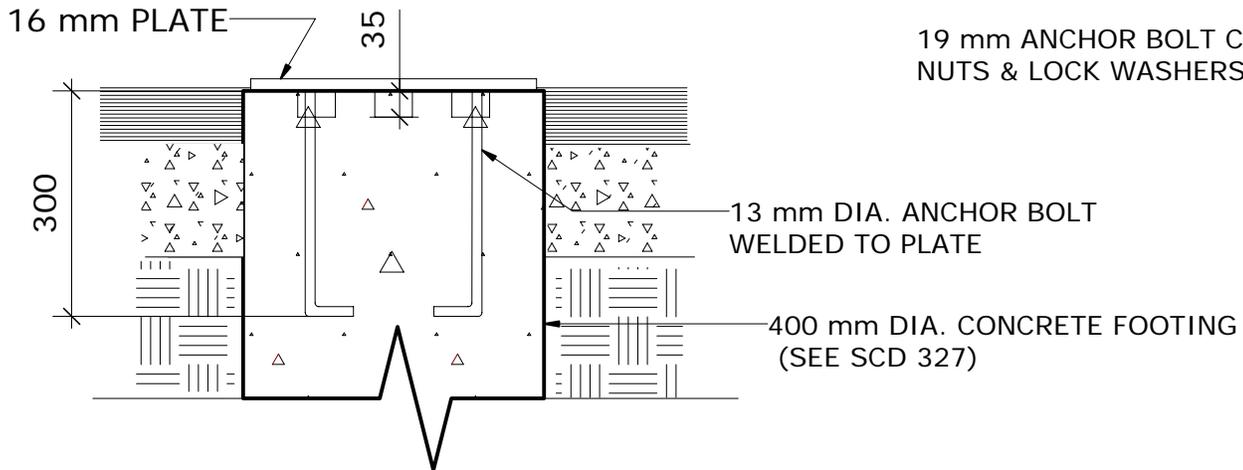

ANCHOR PLATE: ELEVATION

NOTE:

BASE PLATE, ANCHOR PLATE, ANCHOR
BOLTS, NUTS AND WASHERS SHALL BE HOT
DIPPED GALVANIZED.

DIMENSIONS SHOWN ARE IN MILLIMETRES UNLESS OTHERWISE SPECIFIED

DATE:
SCALE: N.T.S.
DRAWN BY:

The City of Winnipeg
Planning, Property and Development Department
Planning and Land Use Division
Unit 15 - 30 Fort Street, Winnipeg, MB, R3C 4X5

