




1 SECTION DETAIL
3/4" = 1'-0"

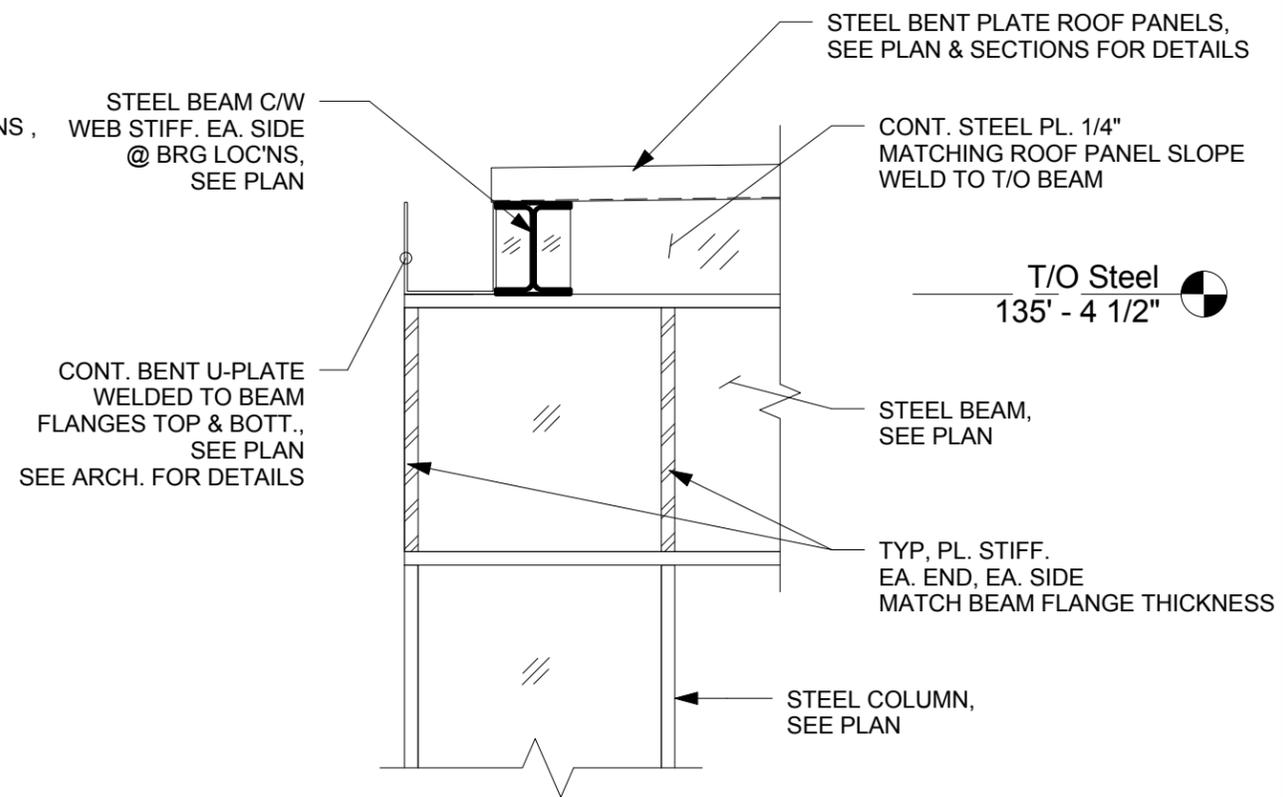

2 SECTION DETAIL
3/4" = 1'-0"

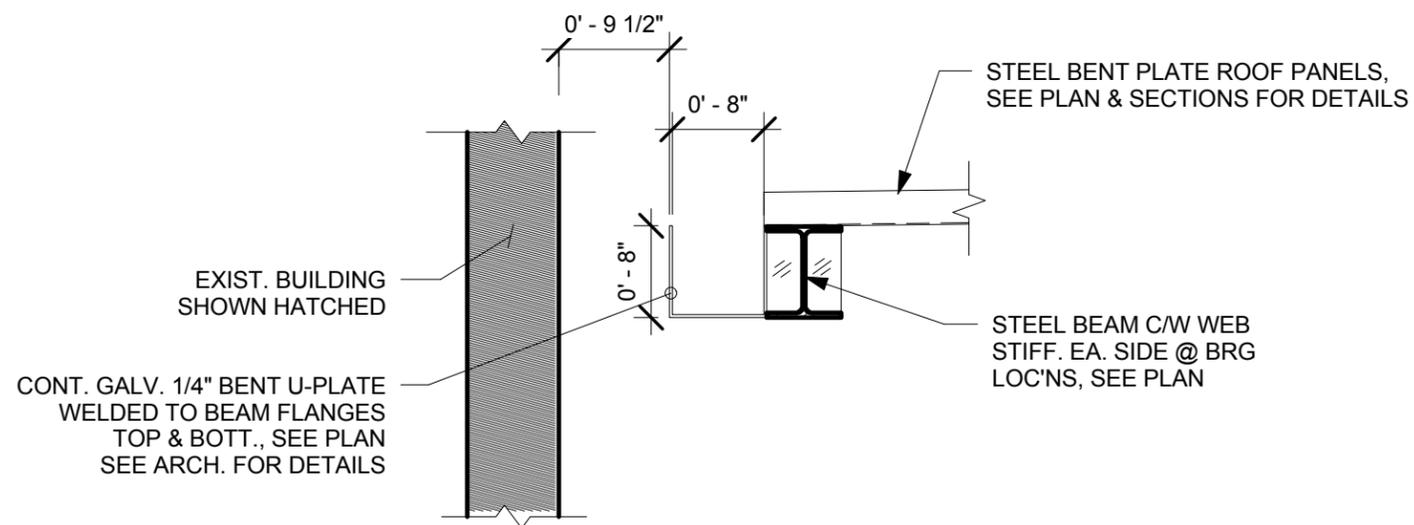

3 SECTION
3/4" = 1'-0"

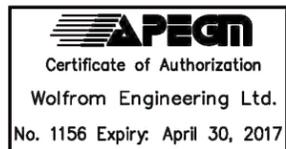

WOLFROM ENGINEERING LTD CONSULTING ENGINEERS 345 WARDLAW AVENUE WINNIPEG, CANADA R3L 0L5 (204)452-0041 FAX: 284-8680 E-Mail: info@wolfromeng.com		DATE 11/28/16	0 ISSUED FOR CONSTRUCTION 2016.11.28 JCR
JOB TITLE 1919 Monument Winnipeg, Manitoba	SCALE 3/4" = 1'-0"	FILE NO. W16124	SEAL 
	DRAWING NO. S-10		